


F.A.P. RTE.	SECTION	COUNTY	TOTAL SHEETS	SHEET NO.
310	138-2RS	MCDONOUGH	66	46
STA. 113+00 TO STA. 126+00				
FED. ROAD DIST. NO.		ILLINOIS	FED. AID PROJECT	



EXIST. CURVE @ MEDIAN
 PI STA. = 123+02.11
 Δ = 9° 04' 07" (RT)
 D = 1° 30' 00"
 R = 3,819.72'
 T = 302.92'
 L = 604.57'
 E = 11.99'
 S.E. RUN = 0.030 FT/FT
 P.C. STA. = 119+99.19
 P.T. STA. = 126+03.76

T6N R3W 4TH PM (MACOMB CITY TWP)
SECTION 24

T6N R3W 4TH PM (EMMET TWP)
SECTION 24

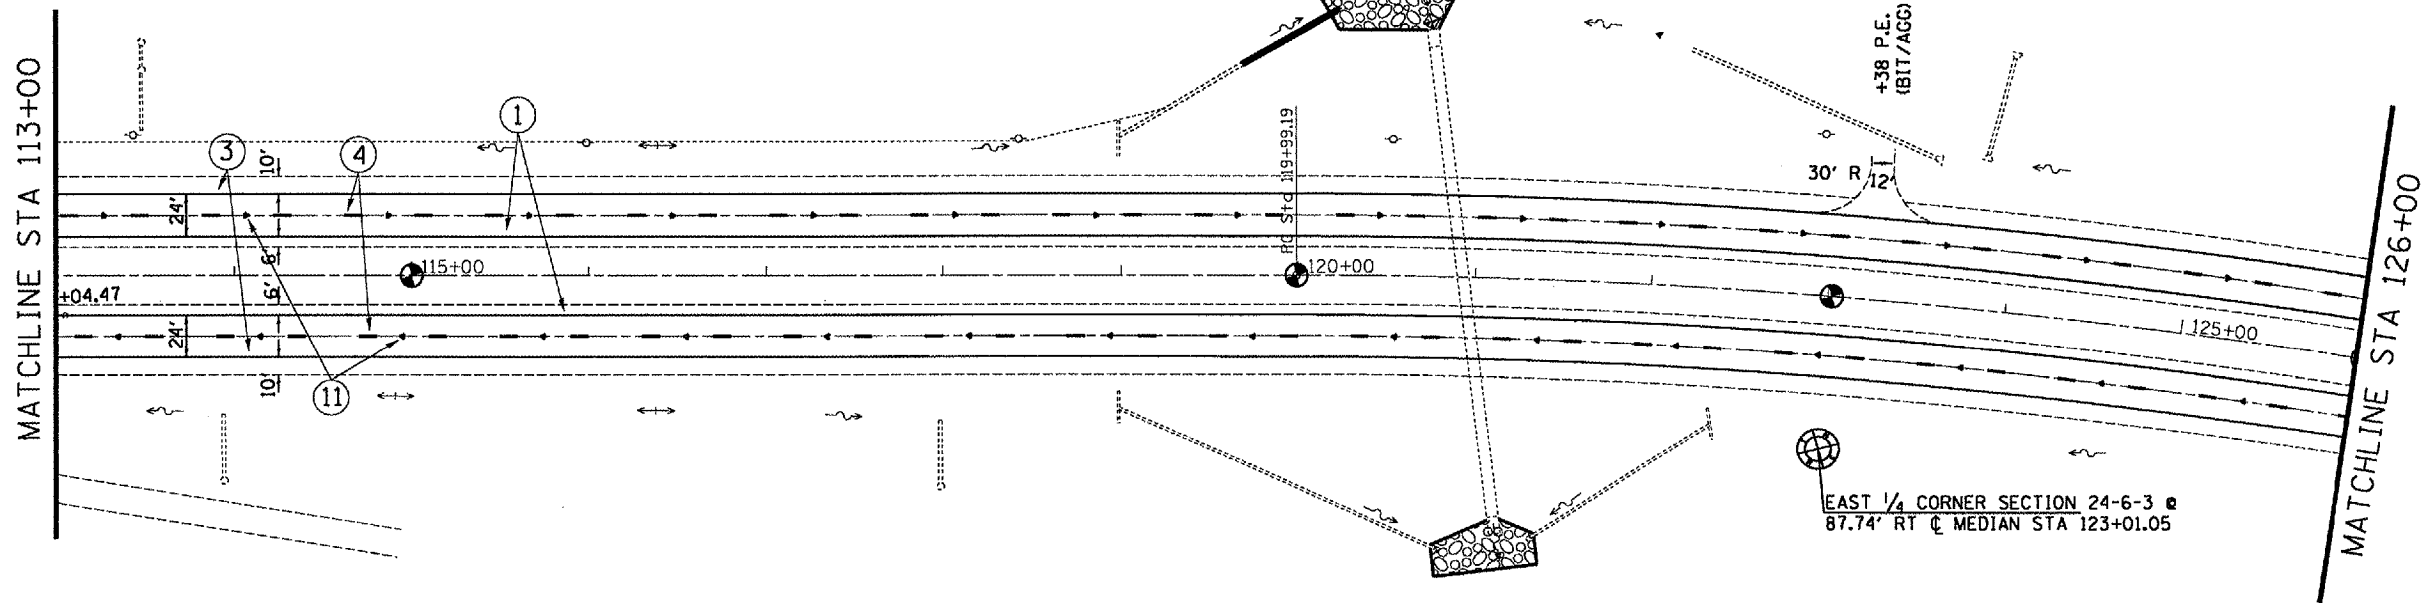

EAST 1/4 CORNER SECTION 24-6-3 @
87.74' RT @ MEDIAN STA 123+01.05

T6N R2W 4TH PM (MACOMB TWP)
SECTION 19



REVISIONS	
NAME	DATE

ILLINOIS DEPARTMENT OF TRANSPORTATION
PROPOSED STRIPING
 STA 113+00 - 126+00

SCALE: VERT. 1" = 50'
 HORIZ. 1" = 50'
 DATE: _____ DRAWN BY: CADD
 CHECKED BY: _____

PLOT DATE: 3/23/2005
 FILE NAME: c:\projects\69334\sheet.dgn
 PLOT SCALE: 1/8" = 1' IN.
 REFERENCE: SHEETS