


F.A.I. RTE.	SECTION	COUNTY	TOTAL SHEETS	SHEET NO.
155	D4 BRIDGE REP.	TAZEWELL	24	20
STA. 345+33.93		TO STA. 346+59.97		
FED. ROAD DIST. NO. 4		ILLINOIS FED. AID PROJECT		

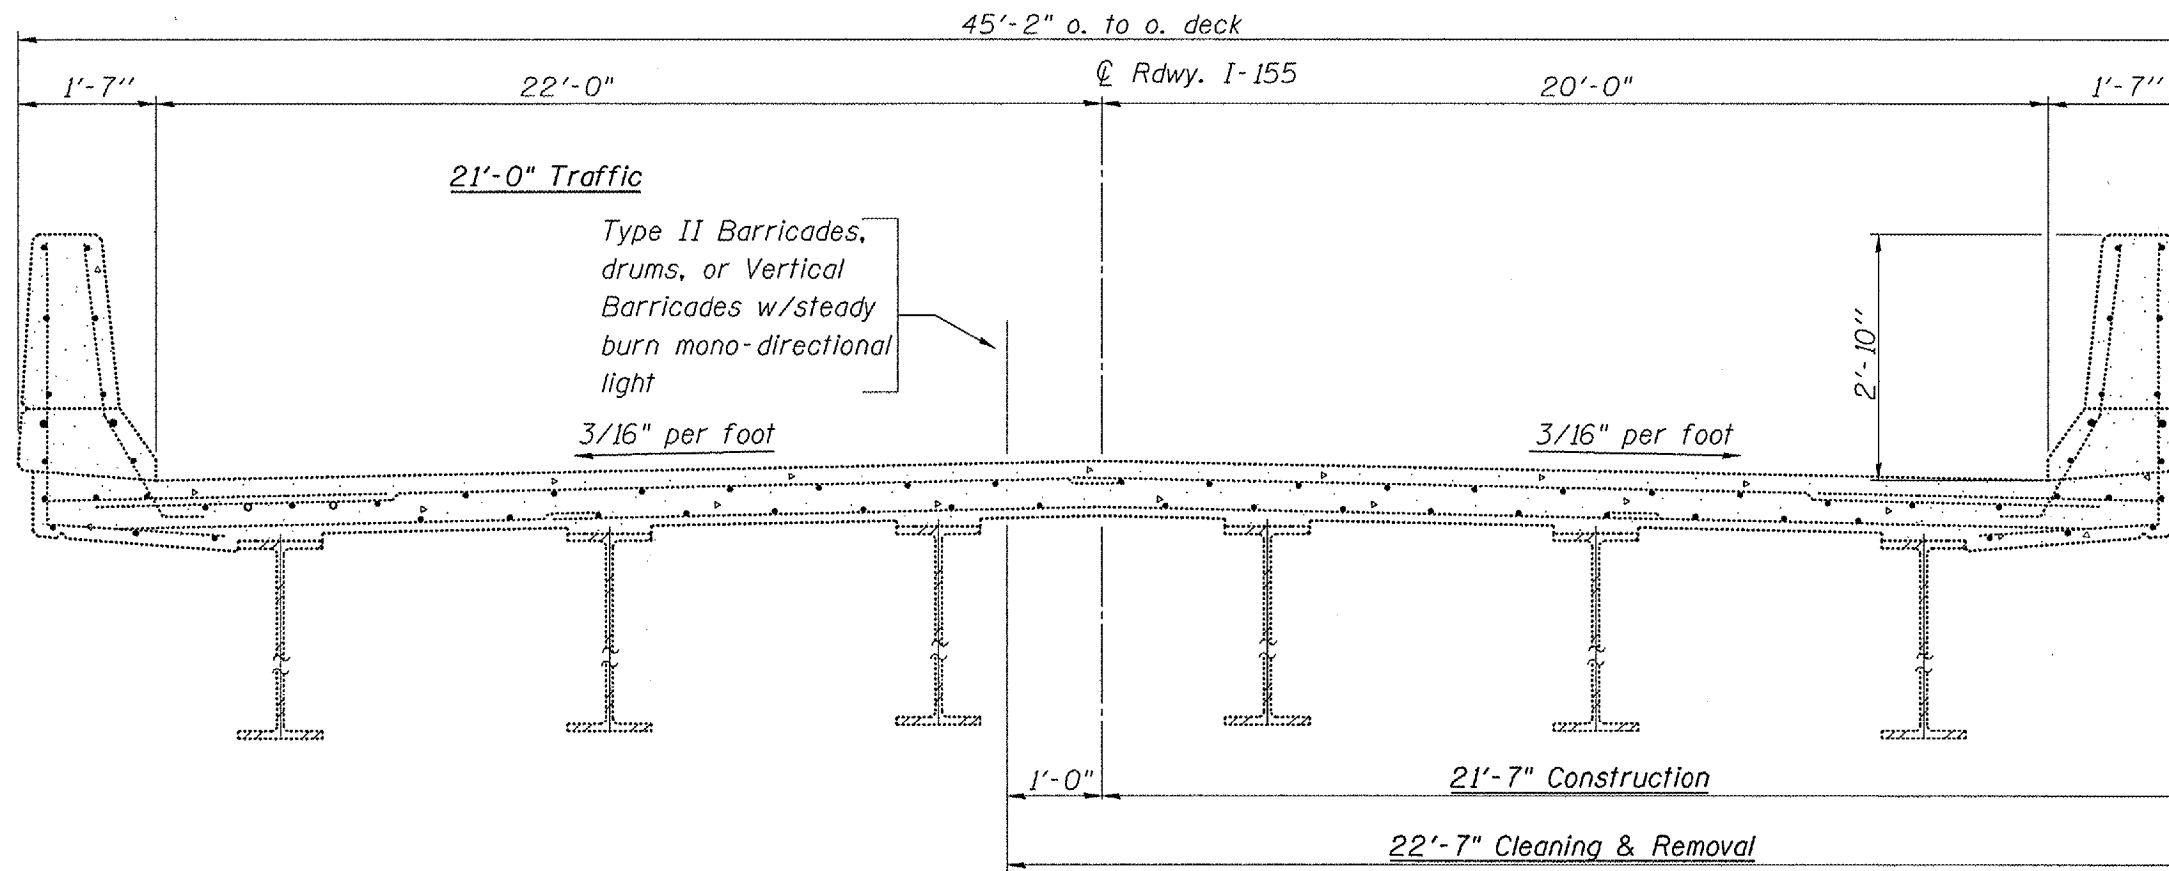

**CROSS SECTION VIEW**

(Looking South Stage I)  
(Looking North Stage II)

S.N. 090-0135  
N.B.I-155  
over Rt. 9

REVISIONS	
NAME	DATE

ILLINOIS DEPARTMENT OF TRANSPORTATION  
**CONSTRUCTION AND TRAFFIC STAGING**

SCALE: VERT.  
HORIZ.  
DATE 01-22-2004

DRAWN BY CEJ  
CHECKED BY

PLT DATE \* DATE \*  
PLT SCALE \* SCALE \*  
REFERENCE \* REF \*