


F.A.I. RTE.	SECTION	COUNTY	TOTAL SHEETS	SHEET NO.
74	D4 BRIDGE REP.	TAZEWELL	24	24
STA. 101+110+16		TO STA. 101+142.16		
FED. ROAD DIST. NO. 4		ILLINOIS FED. AID PROJECT		

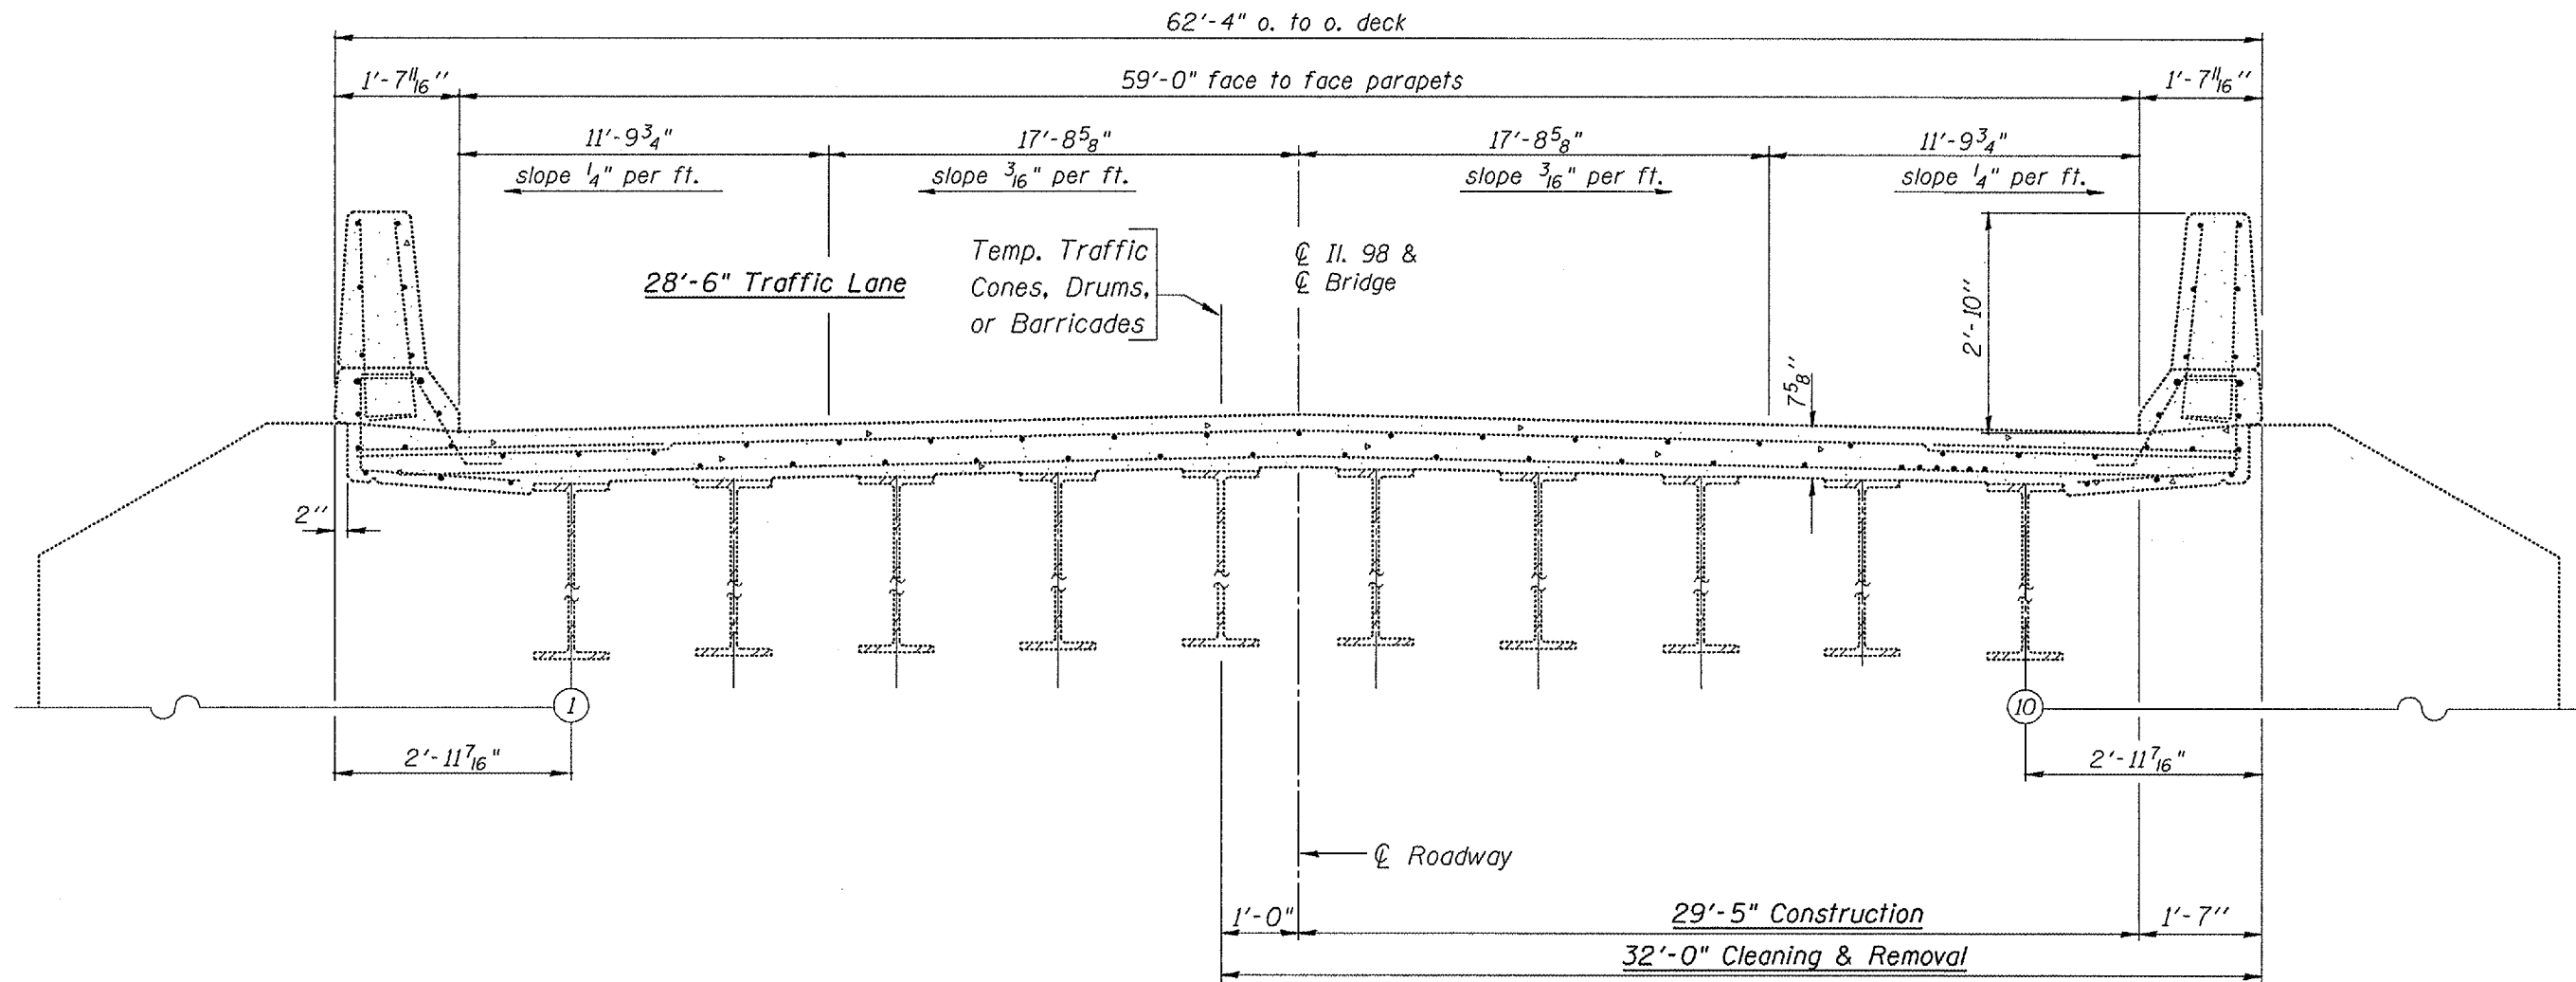

CROSS SECTION VIEW

(Looking East Stage I)
(Looking West Stage II)

S.N. 090-0146
Il. 98 over
Lick Crk.

REVISIONS	
NAME	DATE

ILLINOIS DEPARTMENT OF TRANSPORTATION
CONSTRUCTION AND TRAFFIC STAGING

SCALE: VERT. DRAWN BY CEJ
HORIZ. CHECKED BY
DATE 01-22-2004

DATE: DATE:
FILE NAME: FILE NAME:
PLOT SCALE: PLOT SCALE:
REFERENCE: REFERENCE: