


PROPOSED TYPICAL CROSS SECTION (RURAL)

F.A.P. RTE.	SECTION	COUNTY	TOTAL SHEETS	SHEET NO.
709	105BR	CHAMPAIGN	36	7

CONTRACT NO. 70391

STATION TO STATION
2112+00.00 2113+13.00
2113+37.00 2114+50.00

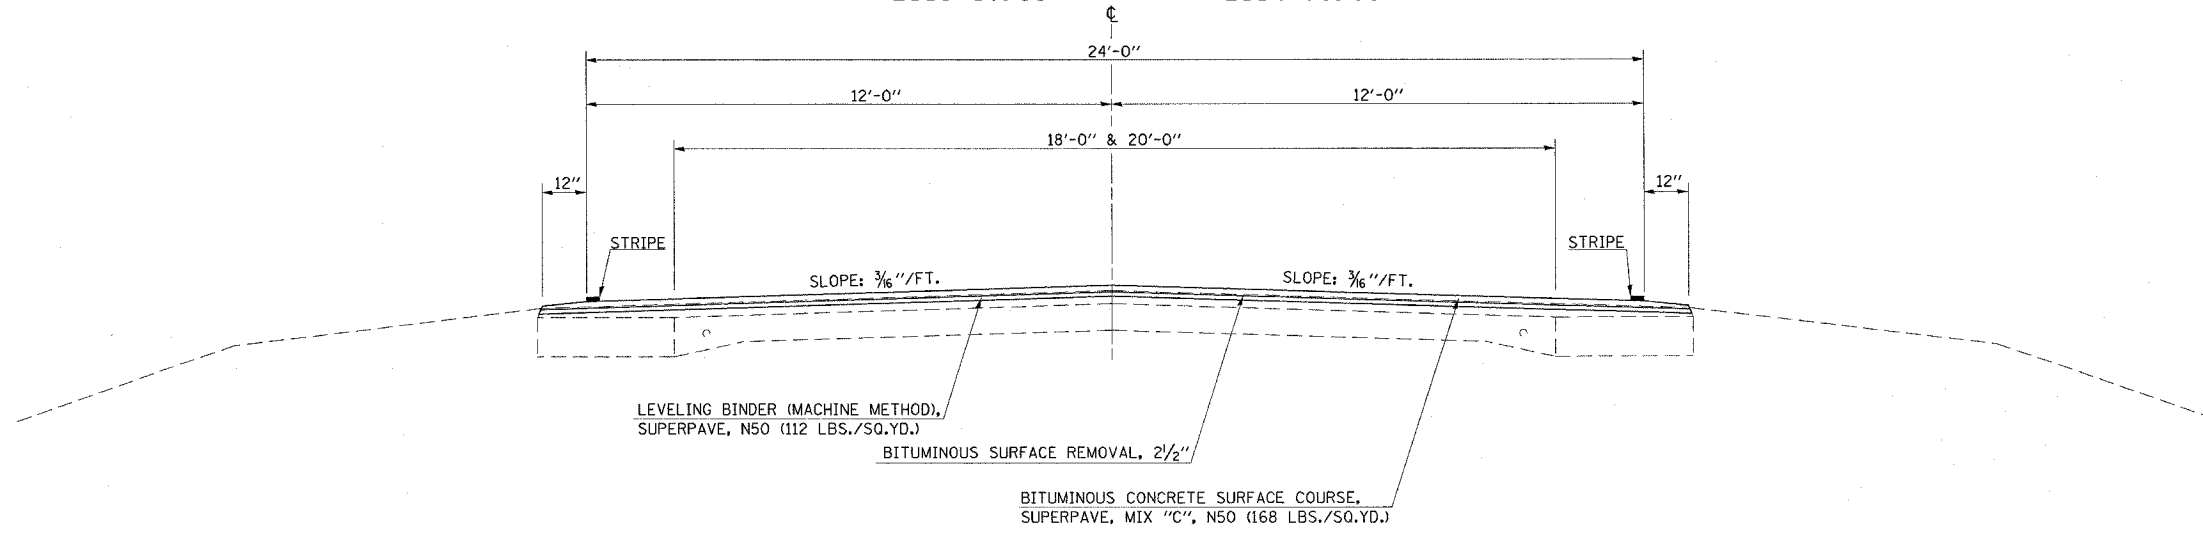

NOTE: CLASS "D" PATCH, TY. IV, 14" - STA. 2113+01.00 TO STA. 2113+49.00