


F.A.P. RTE.	SECTION	COUNTY	TOTAL SHEETS	SHEET NO.
323	1431-1	DOUGLAS	67	5

CONTRACT NO. 70466

EXISTING TYPICAL CROSS SECTION

STATION 9+88.90 TO STATION 11+00.00

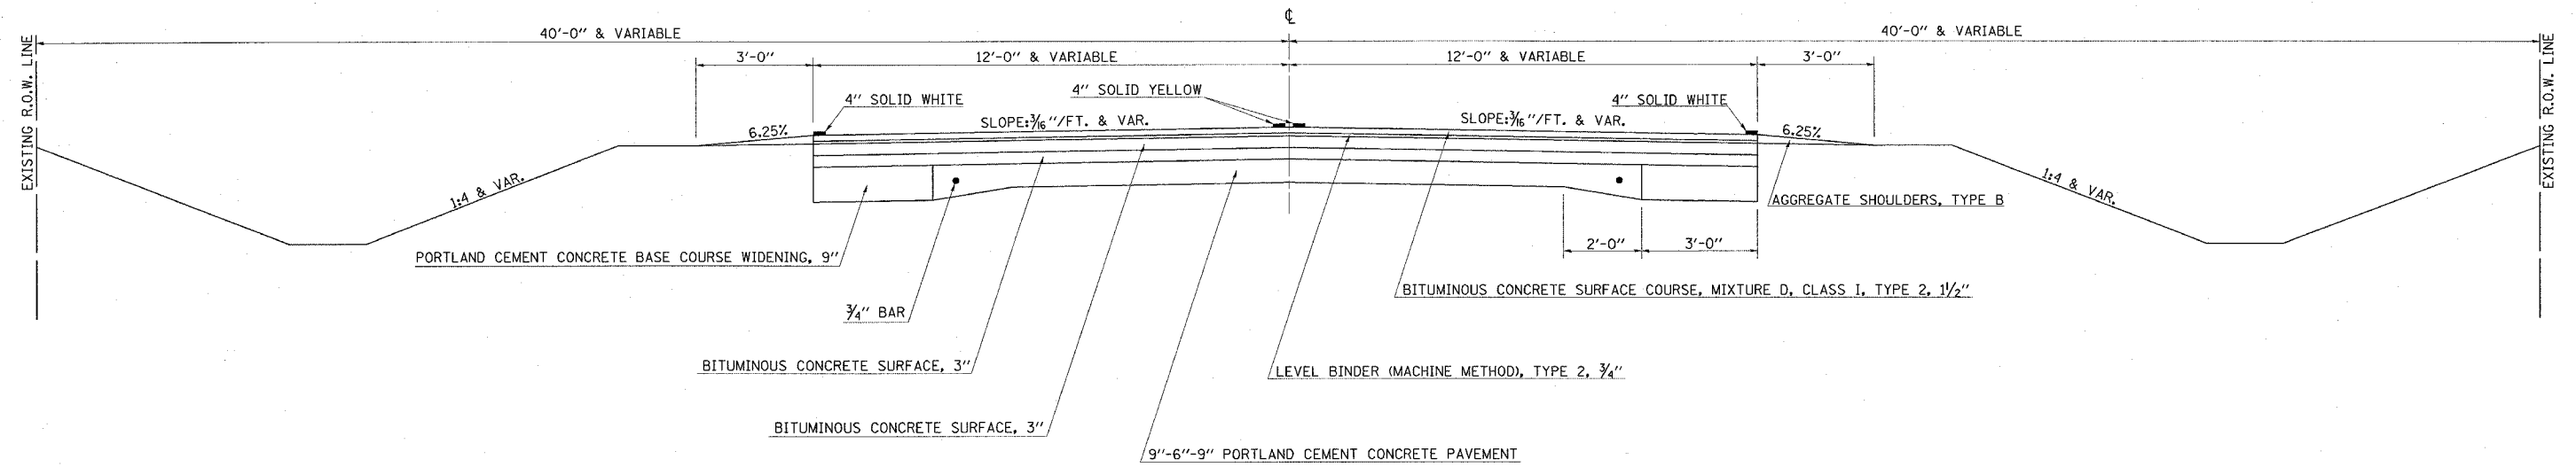

EXISTING TYPICAL CROSS SECTION

STATION 11+00.00 TO STATION 18+37.66 (BK)
 18+78.66 (AH)
 26+10.00
 34+50.00 LT. STATION 36+00.00 LT.

