


F.A.P. RTE.	SECTION	COUNTY	TOTAL SHEETS	SHEET NO.
323	1431-1	DOUGLAS	67	7

CONTRACT NO. 70466

### ① PROPOSED TYPICAL CROSS SECTION

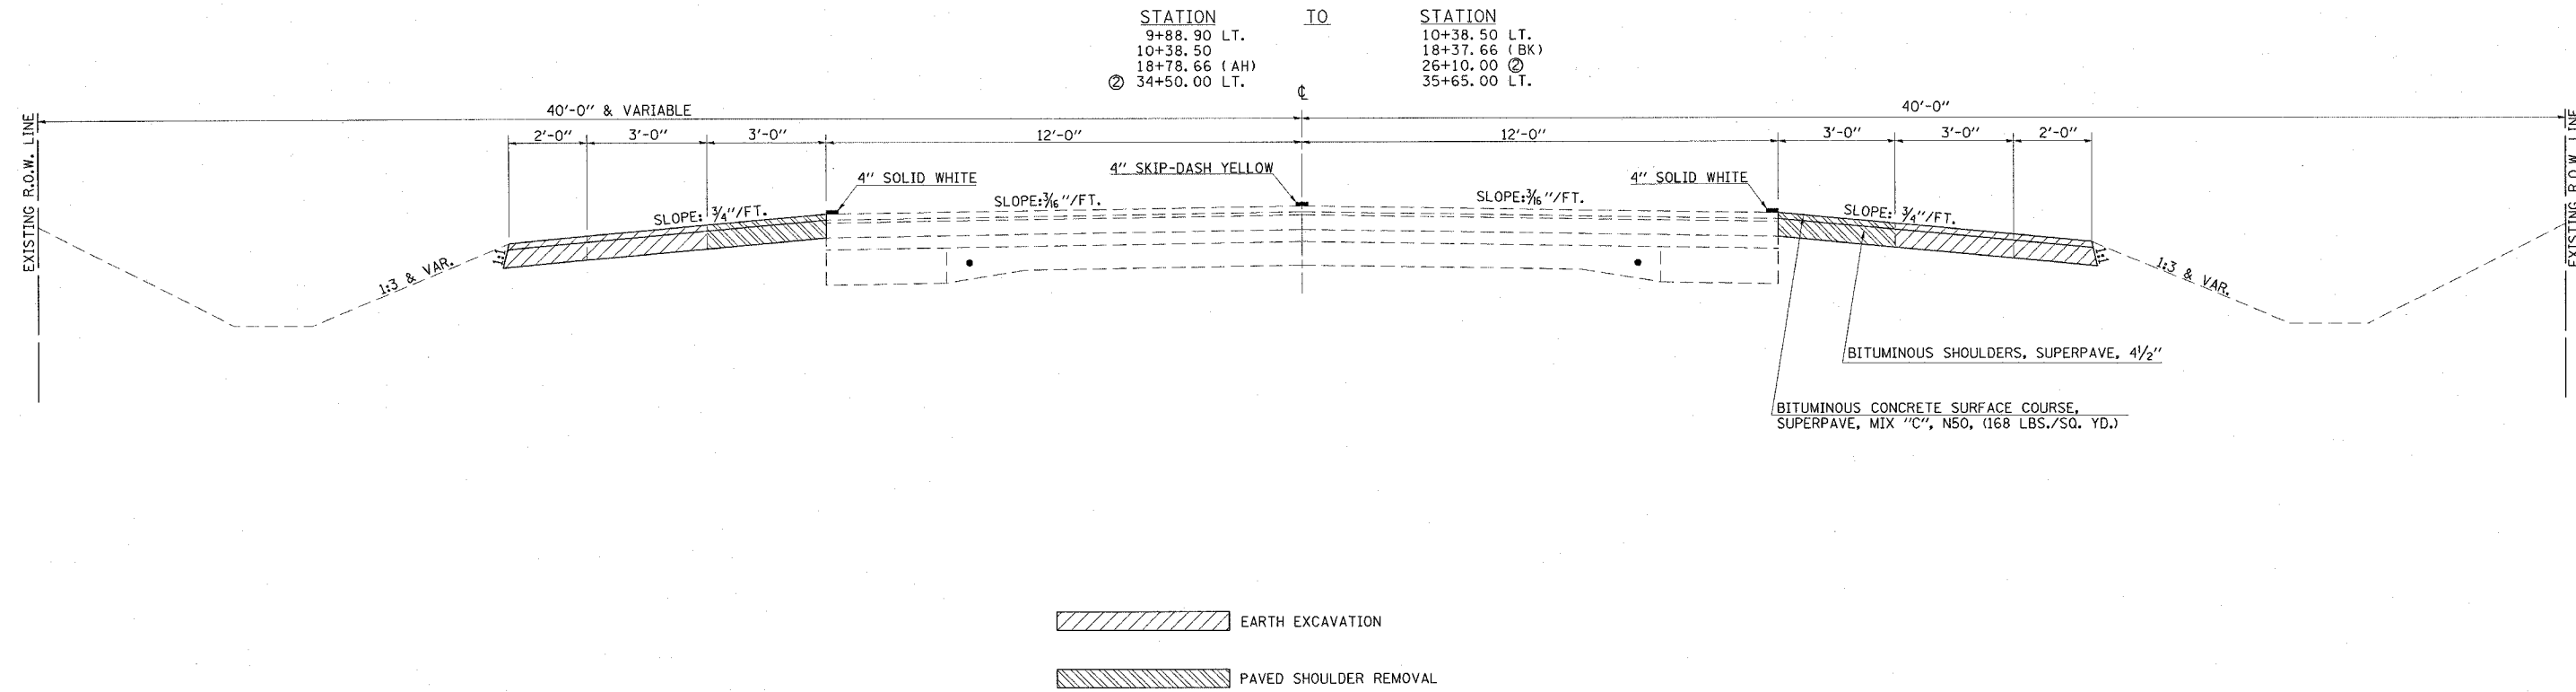

### ② PROPOSED TYPICAL CROSS SECTION

