


DATE \_\_\_\_\_  
 BY \_\_\_\_\_  
 SURVEYED \_\_\_\_\_  
 PLOTTED \_\_\_\_\_  
 NOTE BOOK \_\_\_\_\_  
 AREAS CHECKED \_\_\_\_\_

DATE \_\_\_\_\_  
 BY \_\_\_\_\_  
 SURVEYED \_\_\_\_\_  
 PLOTTED \_\_\_\_\_  
 NOTE BOOK \_\_\_\_\_  
 AREAS CHECKED \_\_\_\_\_

PLOT DATE = 3/30/2005  
 PLOT SCALE = 4:3861 IN.  
 USER NAME = awo-1277

CONTRACT NO.	70466
SECTION	143J-1
COUNTY	DOUGLAS
SHEET NO.	67
TOTAL SHEETS	35
STA.	20+00.00 TO STA. 20+25.00
FED. ROAD DIST. NO.	ILLINOIS
FED. AID PROJECT	

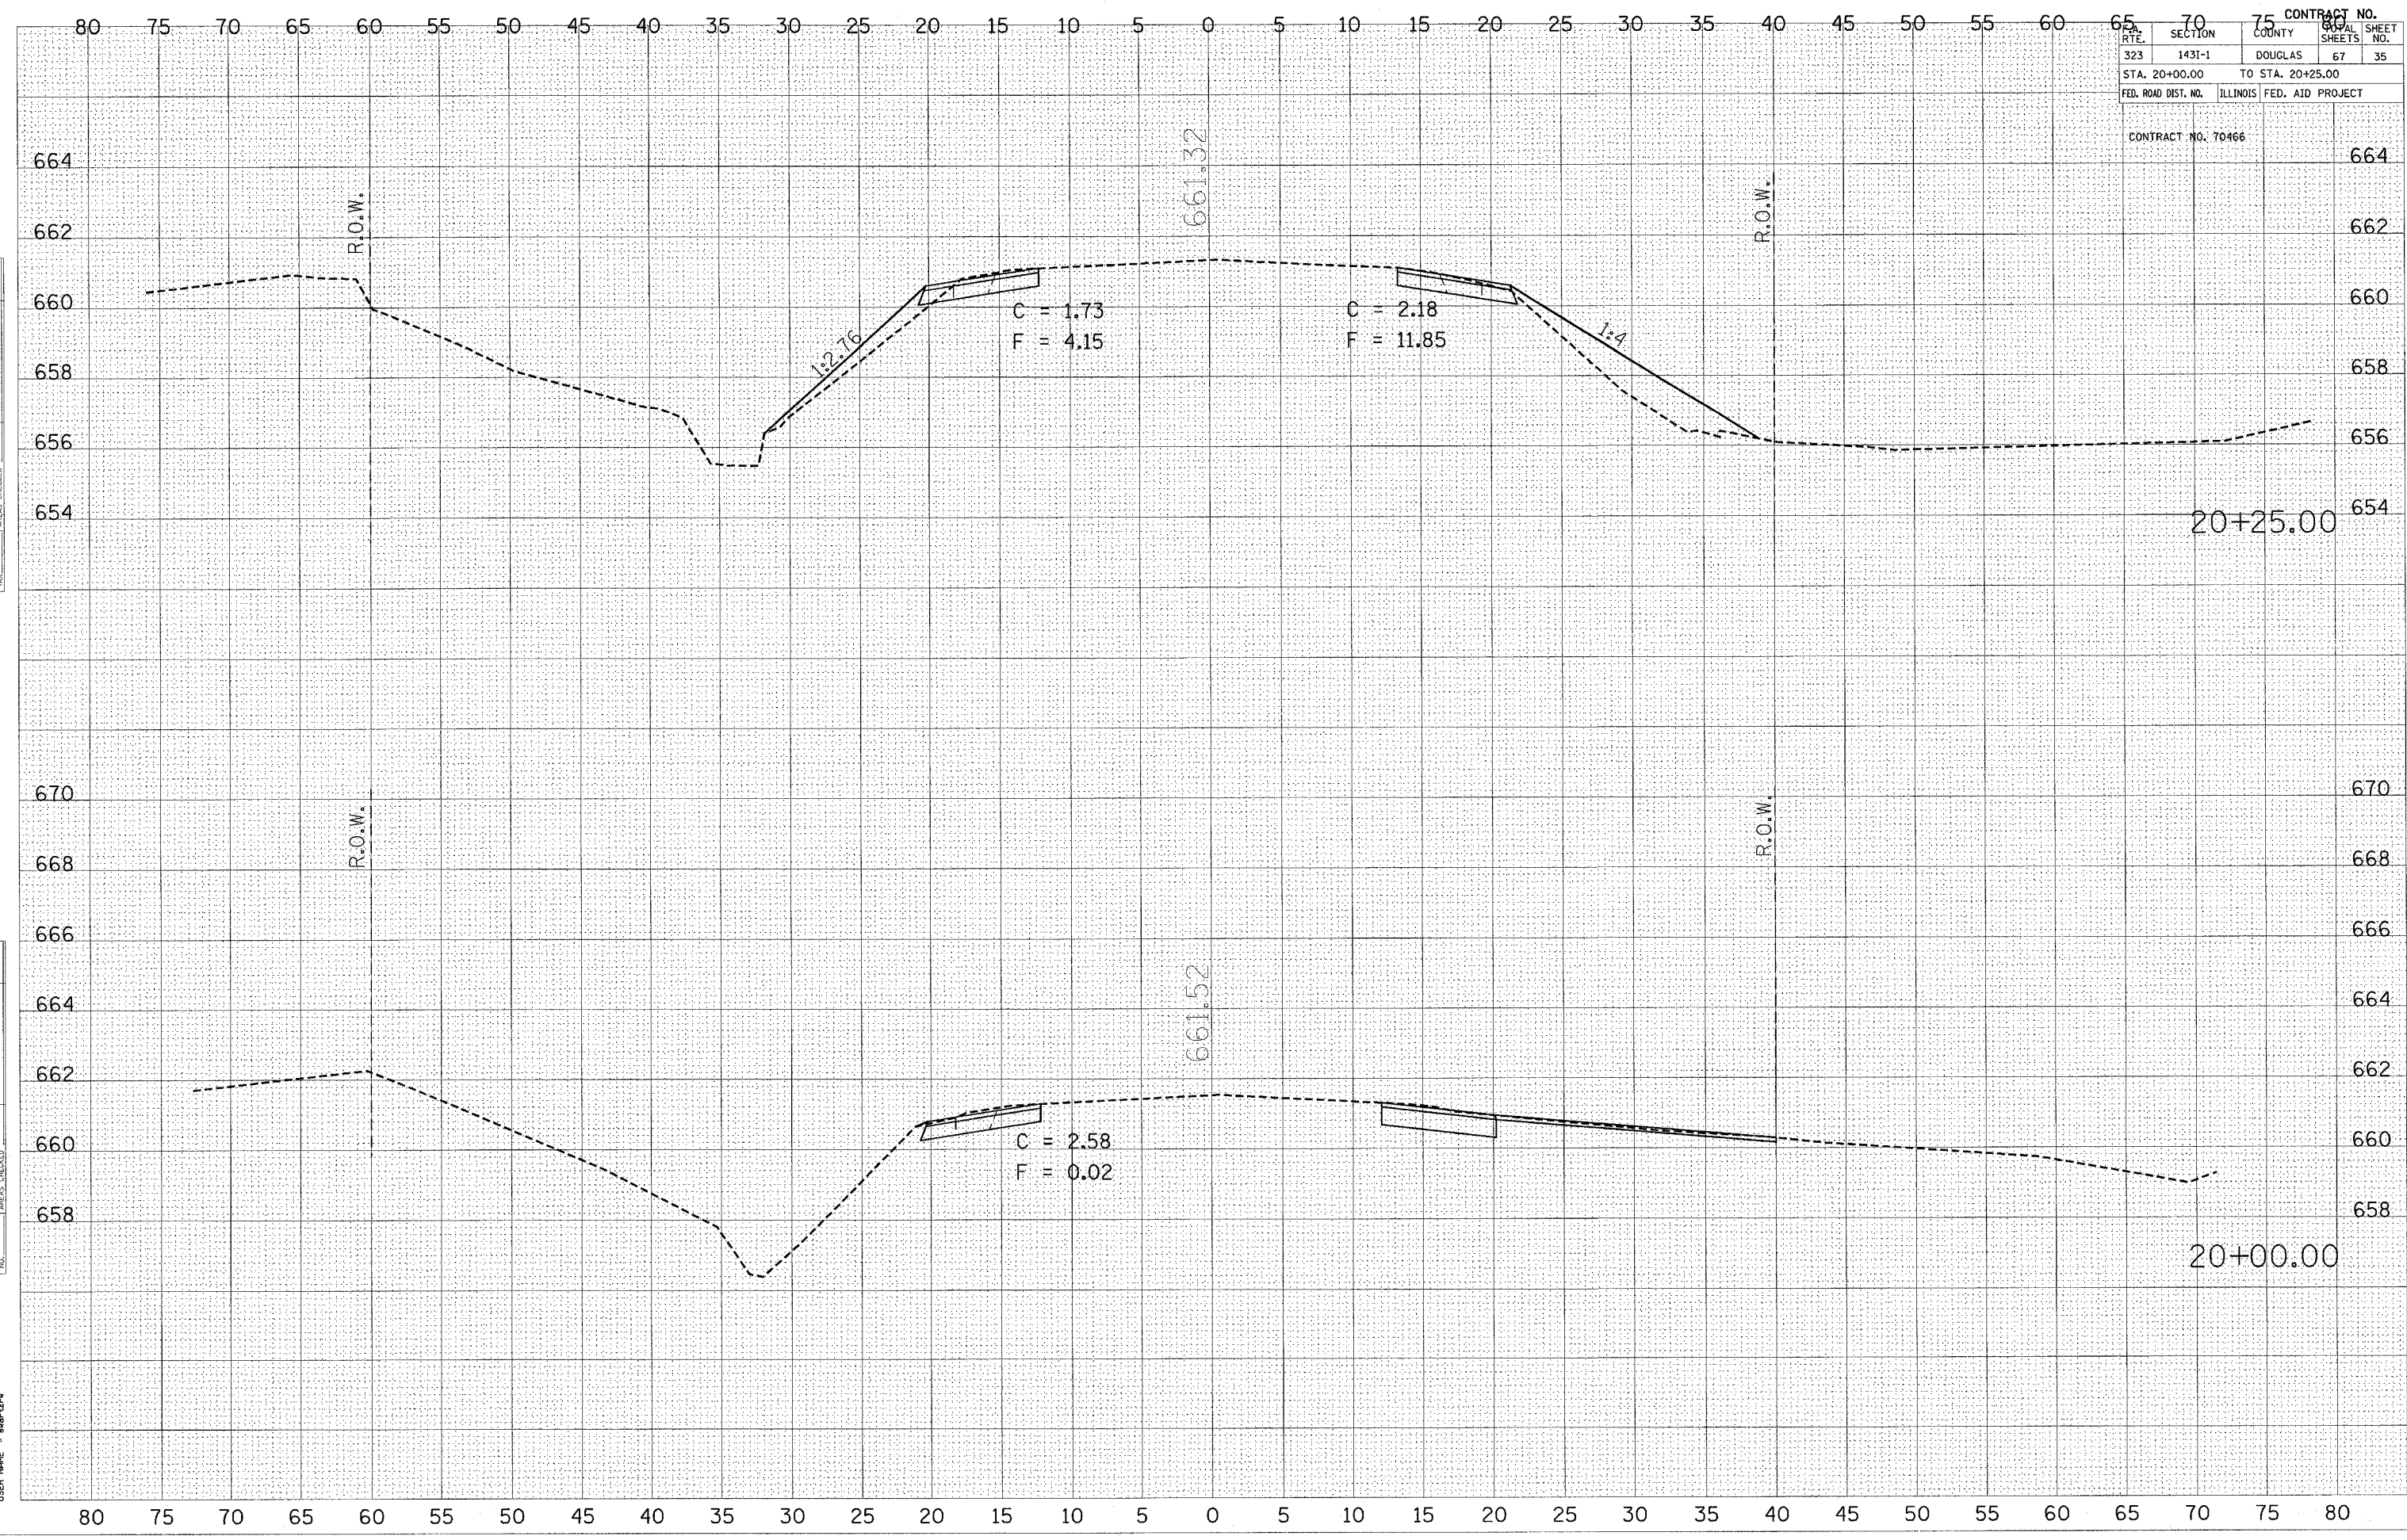

CONTRACT NO. 70466

20+25.00

20+00.00