
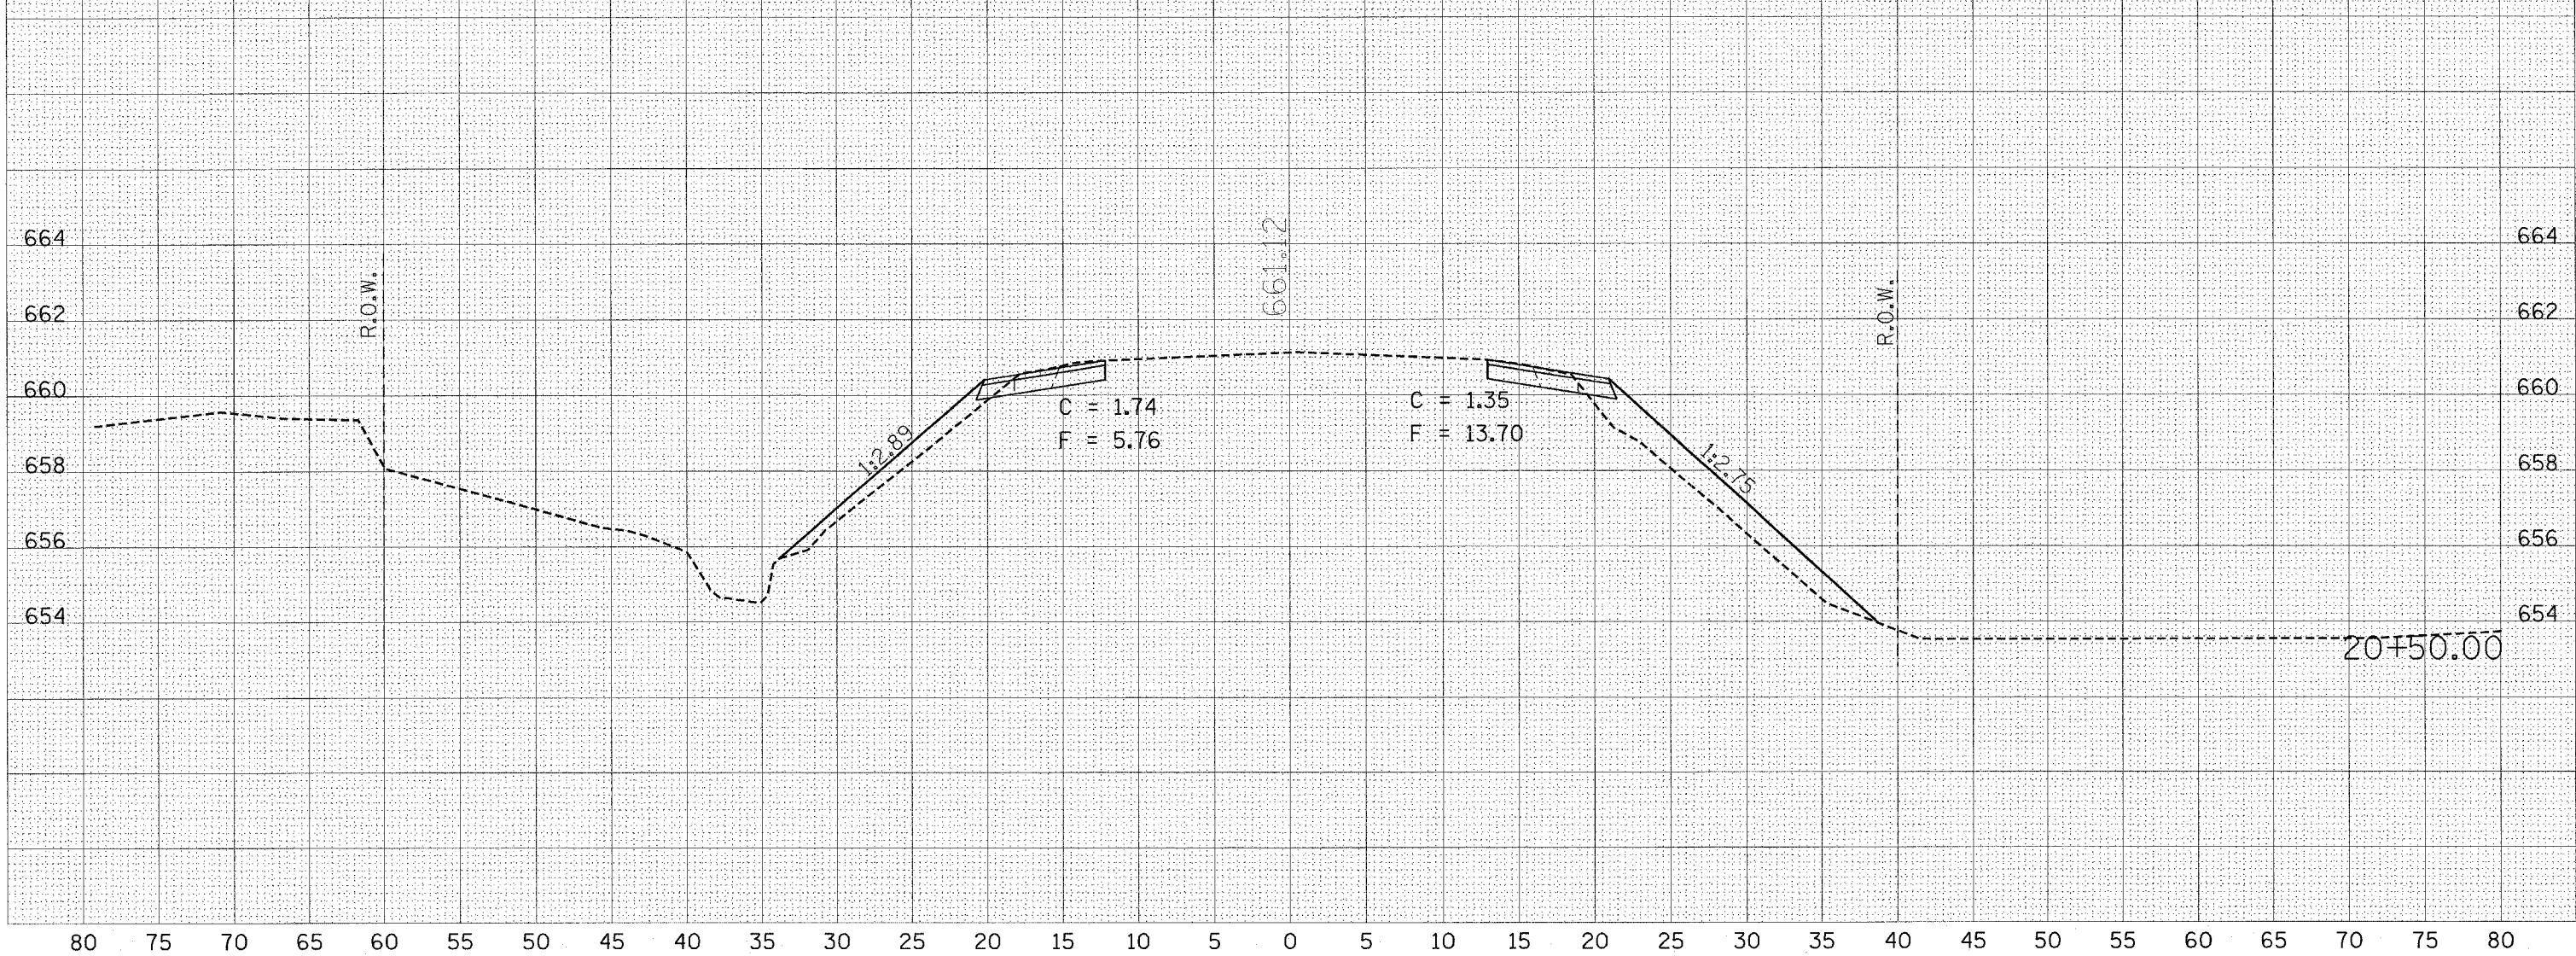


CONTRACT NO.	664
SECTION	1431-1
COUNTY	DOUGLAS
SHEET NO.	67
STA. 20+50.00 TO STA. 20+75.00	
FED. ROAD DIST. NO.	ILLINOIS FED. AID PROJECT
CONTRACT NO.	70466

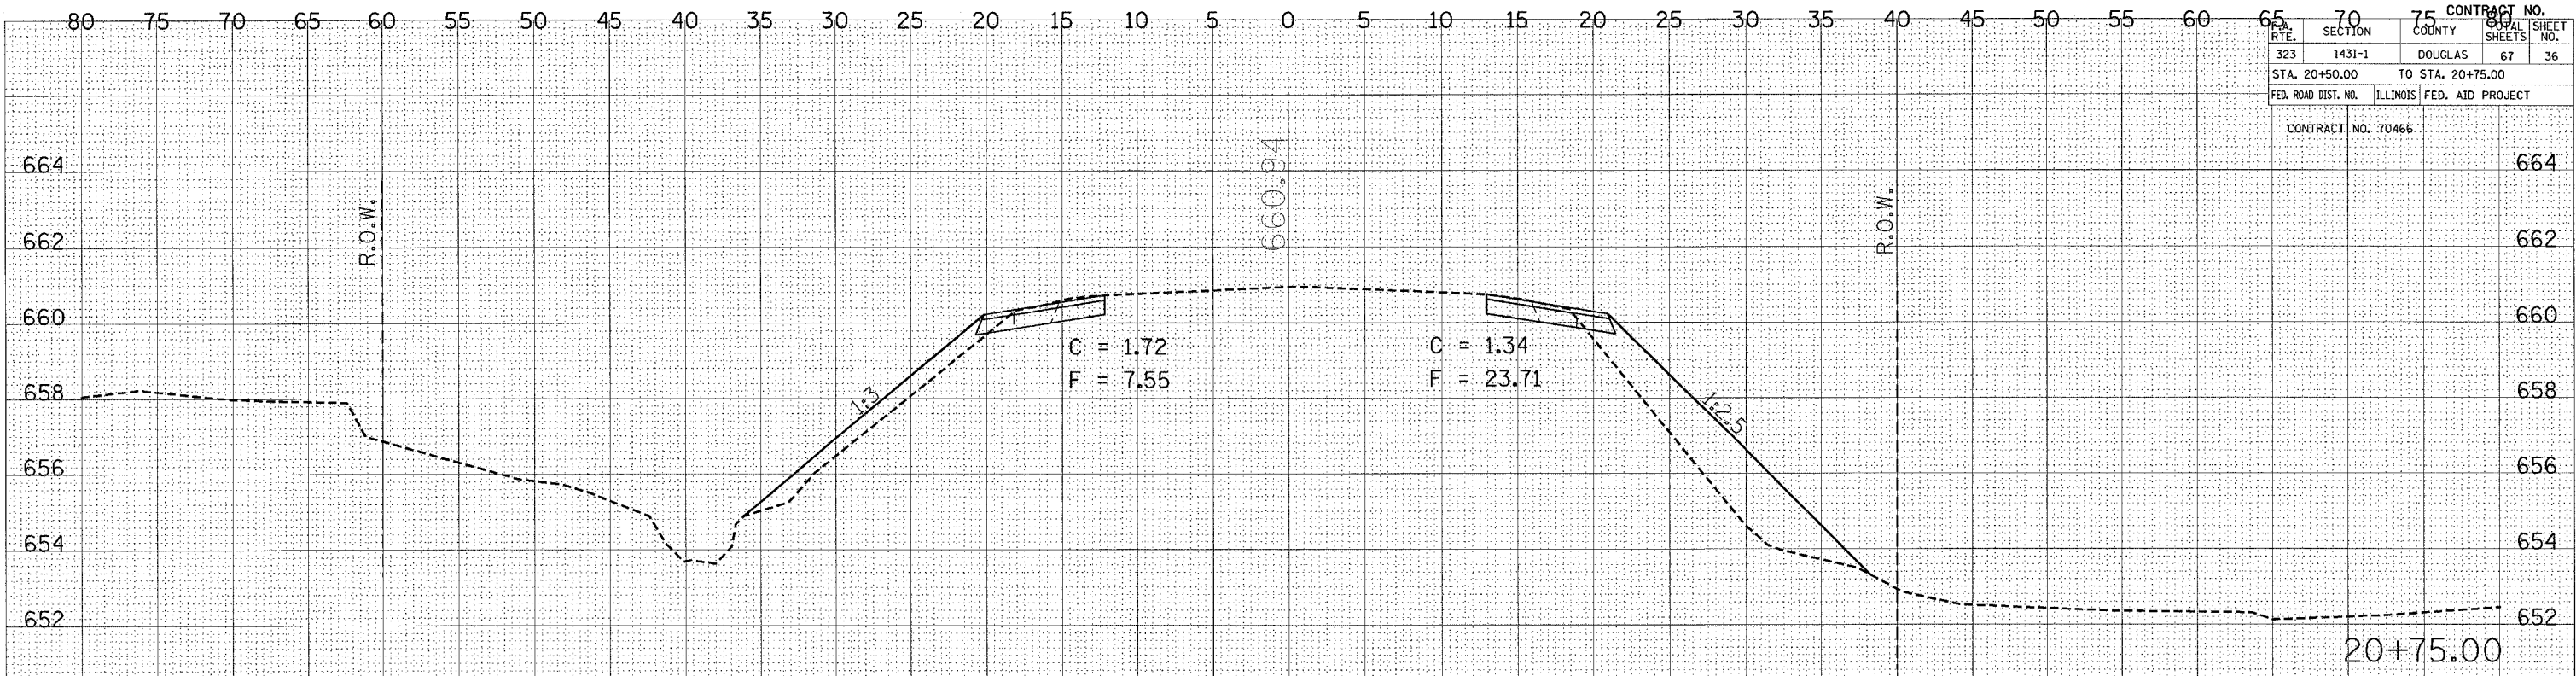

DATE _____ BY _____
 SURVEYED _____
 PLOTTED _____
 NOTE BOOK _____
 AREA CHECKED _____

DATE _____ BY _____
 ORIGINAL SURVEY _____
 PLOTTED _____
 NOTE BOOK _____
 AREA CHECKED _____

PLOT DATE = 3/30/2005
 PLOT SCALE = 4.000' / IN.
 USER NAME = swr1277