
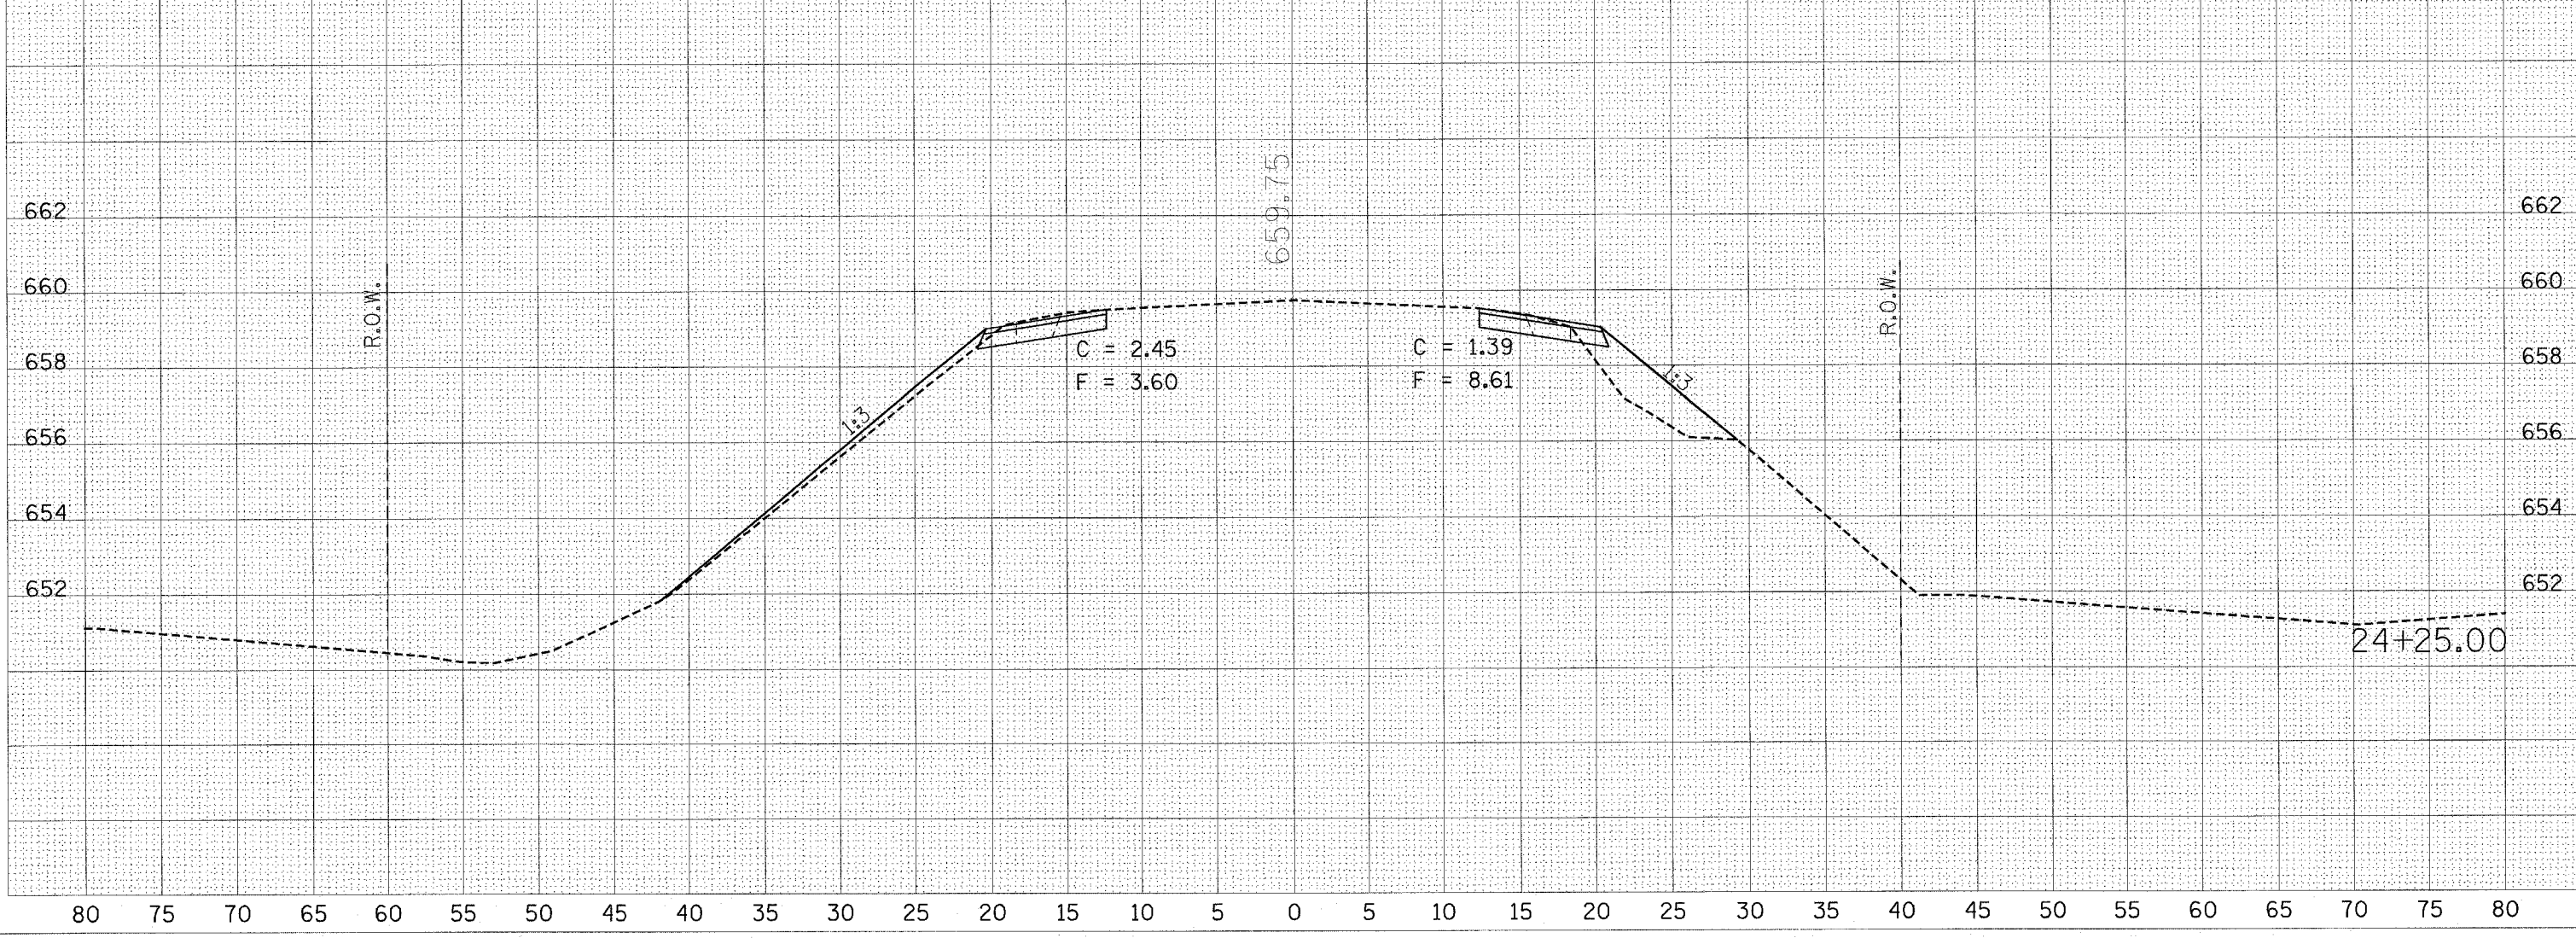


CONTRACT NO.	75
ROUTE	323
SECTION	143I-1
COUNTY	DOUGLAS
SHEET NO.	67
TOTAL SHEETS	46
STA.	24+25.00
TO STA.	24+50.00
FED. ROAD DIST. NO.	ILLINOIS
FED. AID PROJECT	

CONTRACT NO. 70466

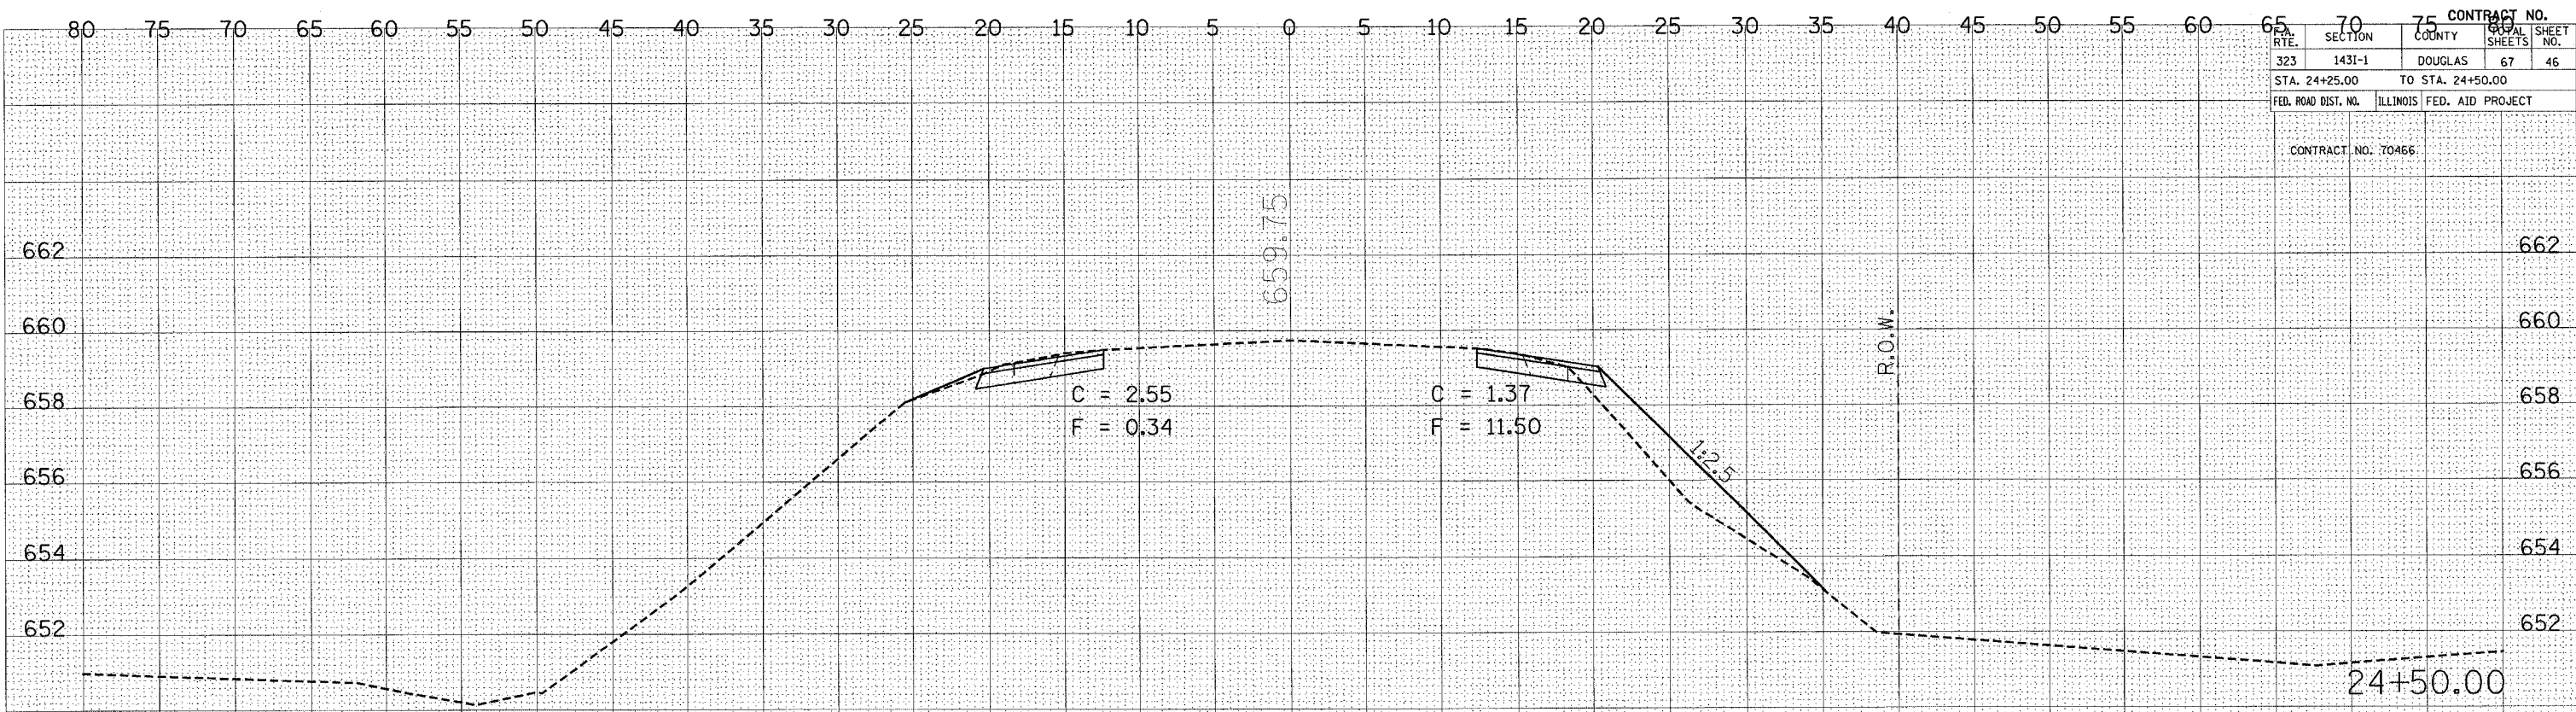

BY _____ DATE _____
 SURVEYED _____
 PLOTTED _____
 NOTE BOOK _____
 AREAS CHECKED _____

BY _____ DATE _____
 ORIGINAL SURVEY _____
 PLOTTED _____
 TEMPLATE _____
 NOTE BOOK _____
 AREAS CHECKED _____

PLOT DATE = 3/30/2005
 PLOT SCALE = 4"=100'
 USER NAME =