


DATE	
BY	
FINISHED SURVEYED	
SURVEY PLOTTED	
NOTE BOOK	
AREAS CHECKED	
NO.	

DATE	
BY	
ORIGINAL SURVEYED	
SURVEY PLOTTED	
NOTE BOOK	
AREAS CHECKED	
NO.	

PLOT DATE = 3/30/2005  
 PLOT SCALE = 4.0001 IN.  
 USER NAME = swm1277

CONTRACT NO.	
RTE.	SHEET NO.
323	1431-1
SECTION	COUNTY
DOUGLAS	67
STA. 26+75.00	TO STA. 27+00.00
FED. ROAD DIST. NO.	ILLINOIS FED. AID PROJECT

CONTRACT NO. 70466

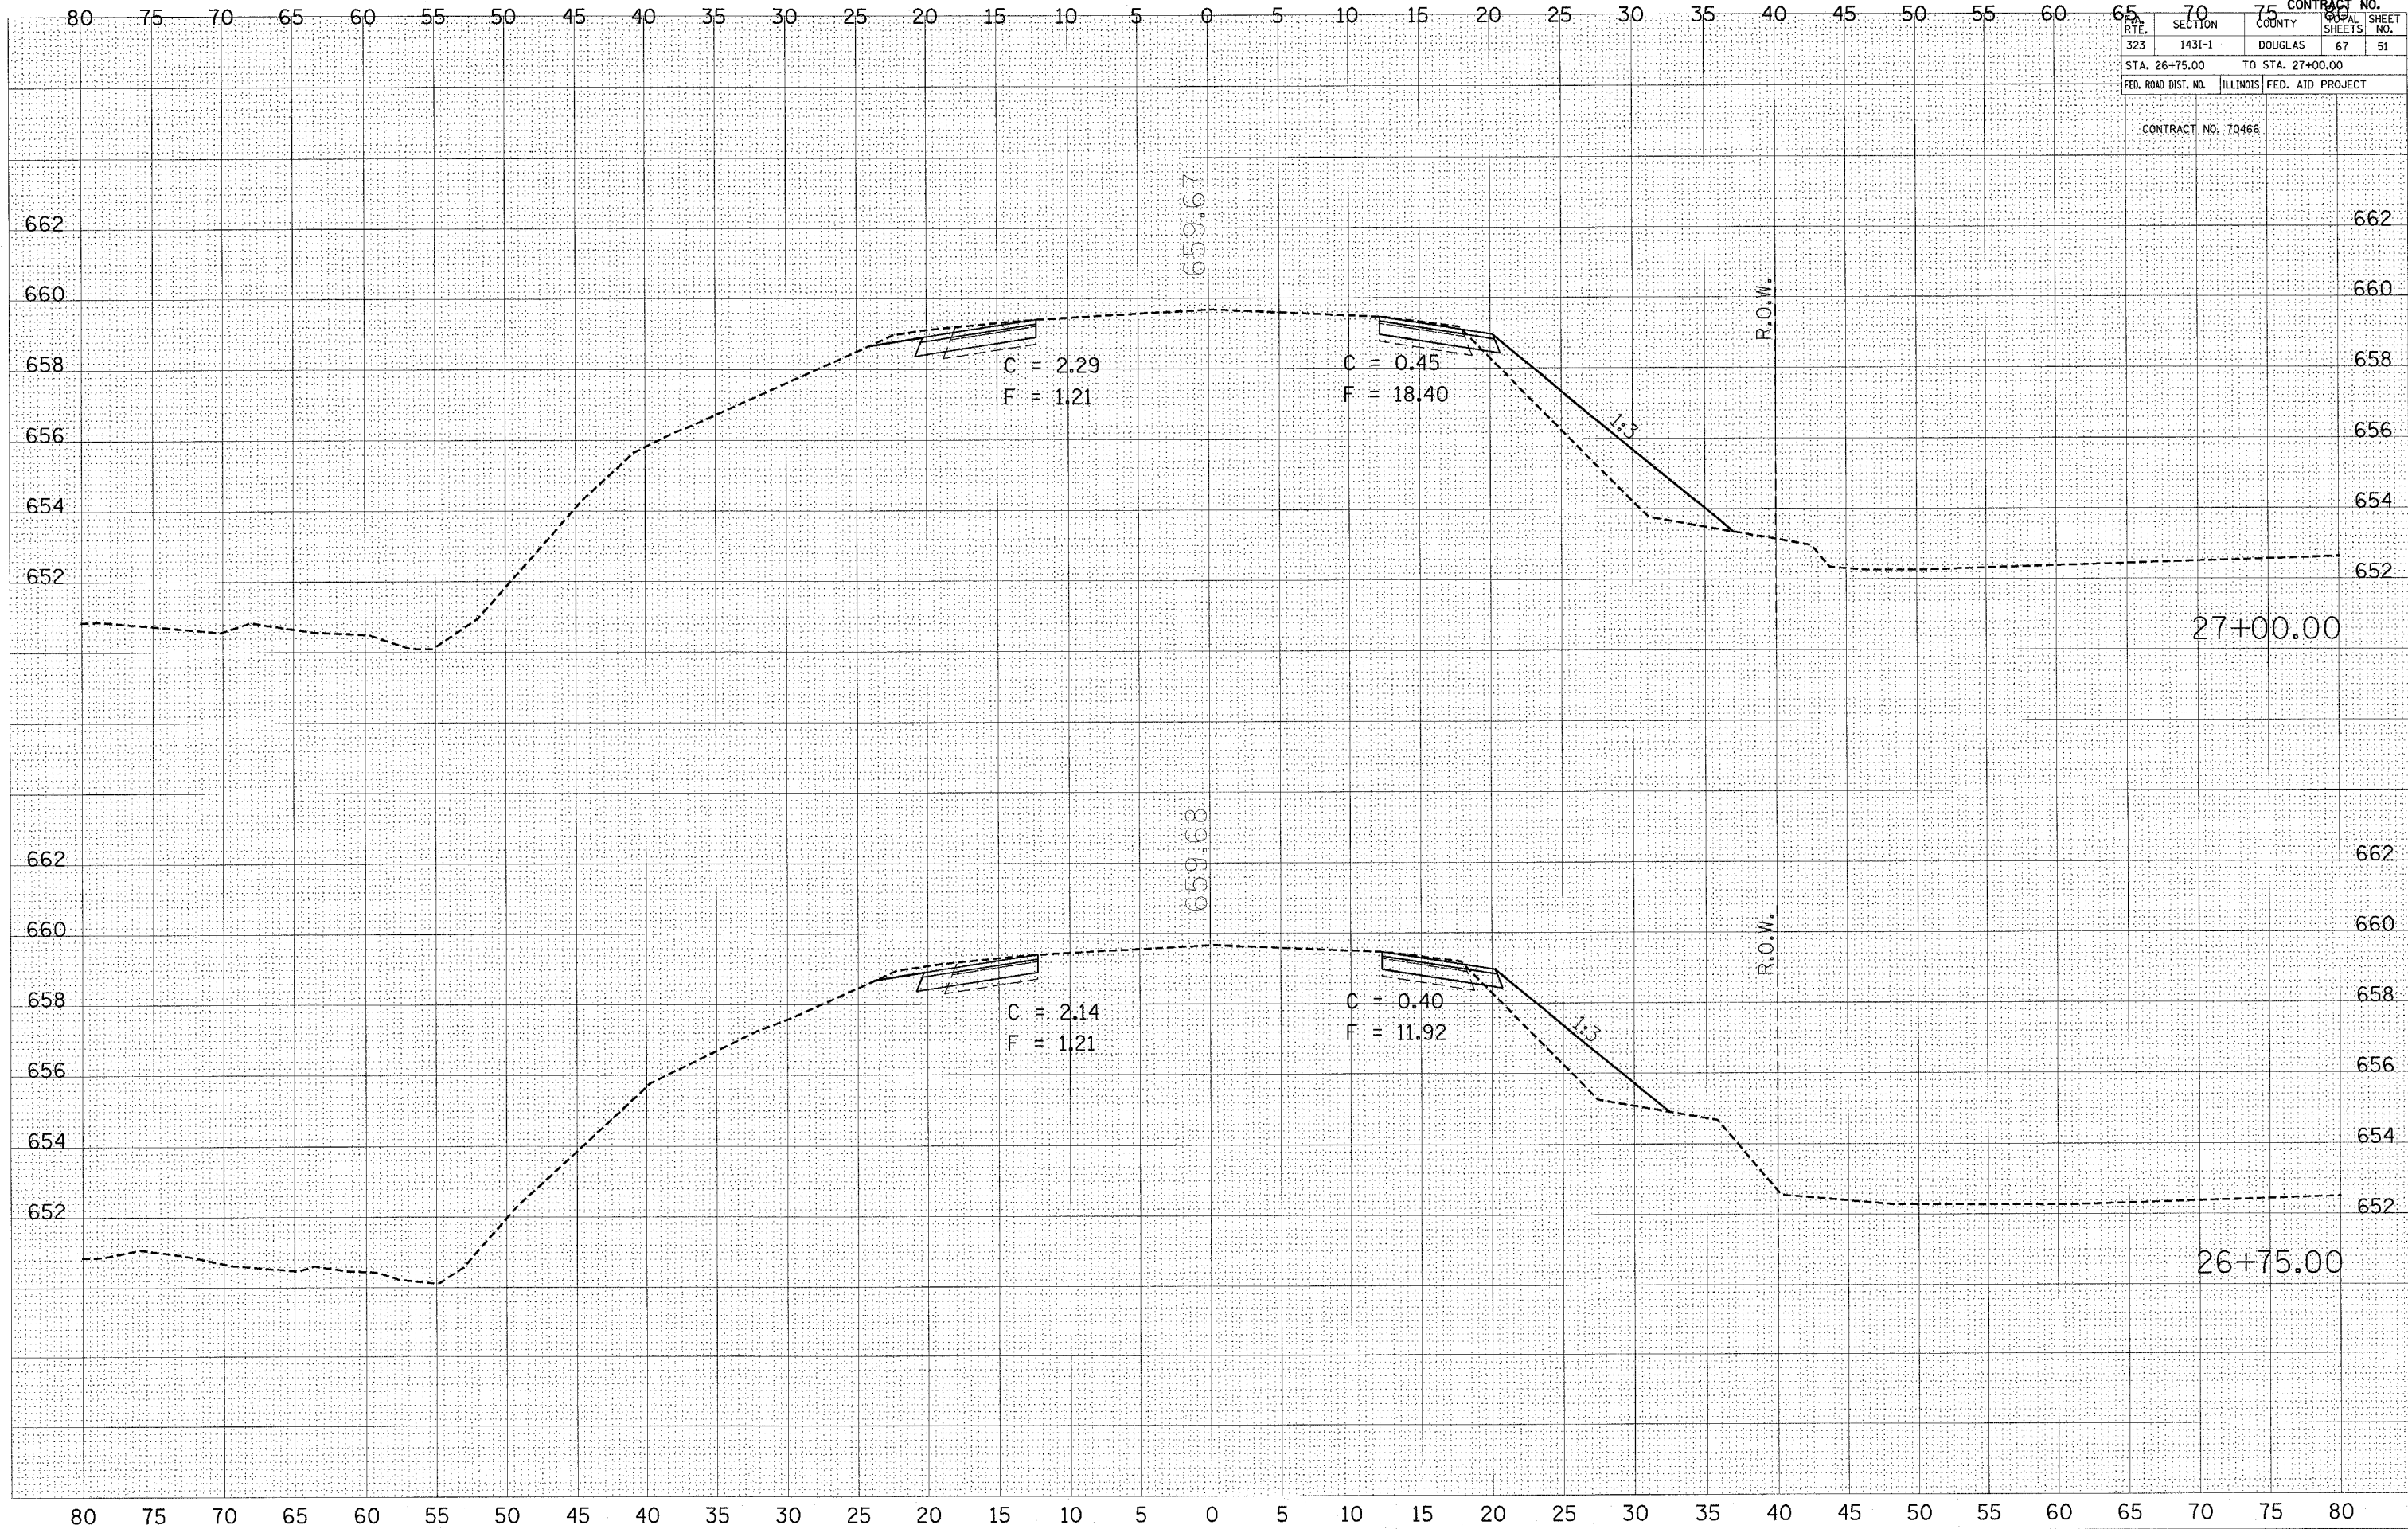

27+00.00

26+75.00

659.67

659.68

C = 2.29  
F = 1.21

C = 0.45  
F = 18.40

C = 2.14  
F = 1.21

C = 0.40  
F = 11.92

R.O.W.

R.O.W.

1:3

1:3