


CONTRACT NO.				
RTE.	SECTION	COUNTY	SHEET NO.	SHEET NO.
323	1431-1	DOUGLAS	67	59
STA. 32+50.00		TO STA. 32+50.00		
FED. ROAD DIST. NO.		ILLINOIS FED. AID PROJECT		
CONTRACT NO. 70466				

FINAL SURVEY	SURVEYED	DATE
NOTE BOOK	PLOTTED	BY
NO.	AREAS CHECKED	

ORIGINAL SURVEY	SURVEYED	DATE
NOTE BOOK	PLOTTED	BY
NO.	AREAS CHECKED	

PLOT DATE = 3/30/2005
 FILE NAME = c:\projects\4881485\4881485.dwg
 PLOT SCALE = 4:861 / IN.
 USER NAME = sbr427

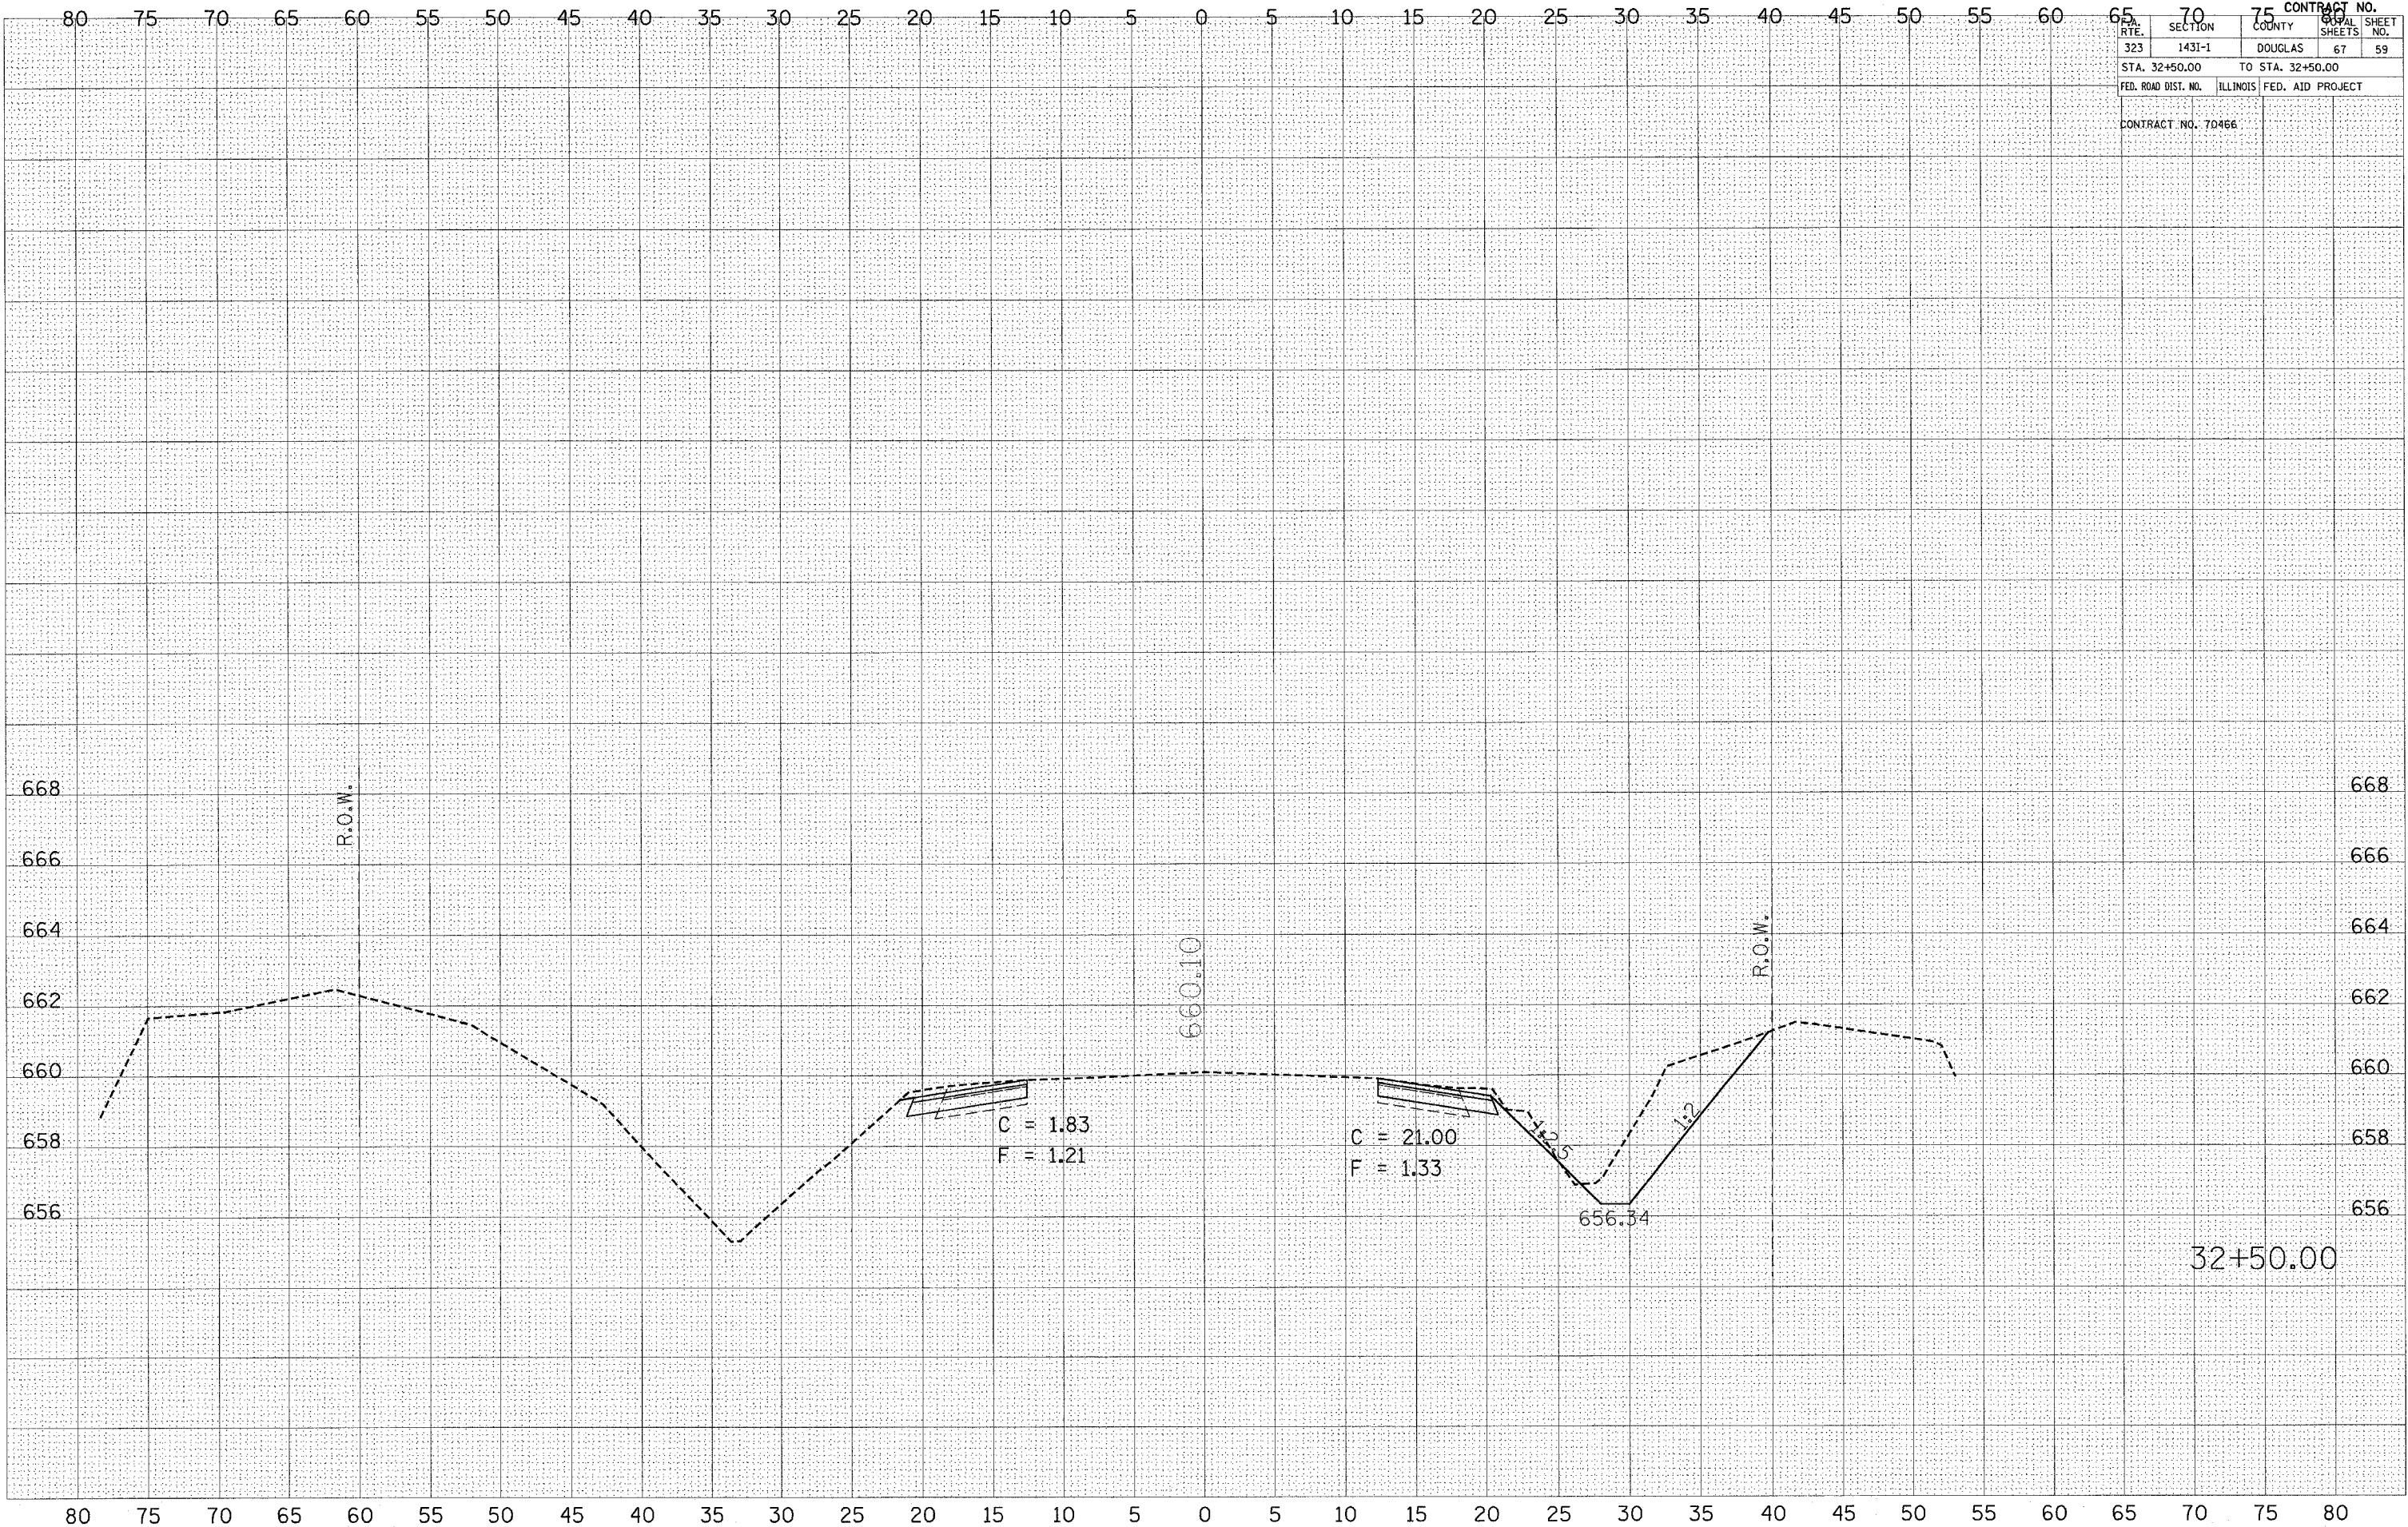

80 75 70 65 60 55 50 45 40 35 30 25 20 15 10 5 0 5 10 15 20 25 30 35 40 45 50 55 60 65 70 75 80