


PLOT DATE = 3/30/2005  
 FILE NAME = c:\proje\ca\ER1485 (a)\u36a52467e.dwg  
 PLOT SCALE = 4.9881 / IN.  
 USER NAME = aabcrw

ORIGINAL SURVEY  
 UNCHECKED  
 CHECKED  
 PLOTTED  
 TEMPLATE  
 AREAS  
 CHECKED  
 NO.

FINAL SURVEY  
 UNCHECKED  
 CHECKED  
 PLOTTED  
 TEMPLATE  
 AREAS  
 CHECKED  
 NO.

BY

DATE

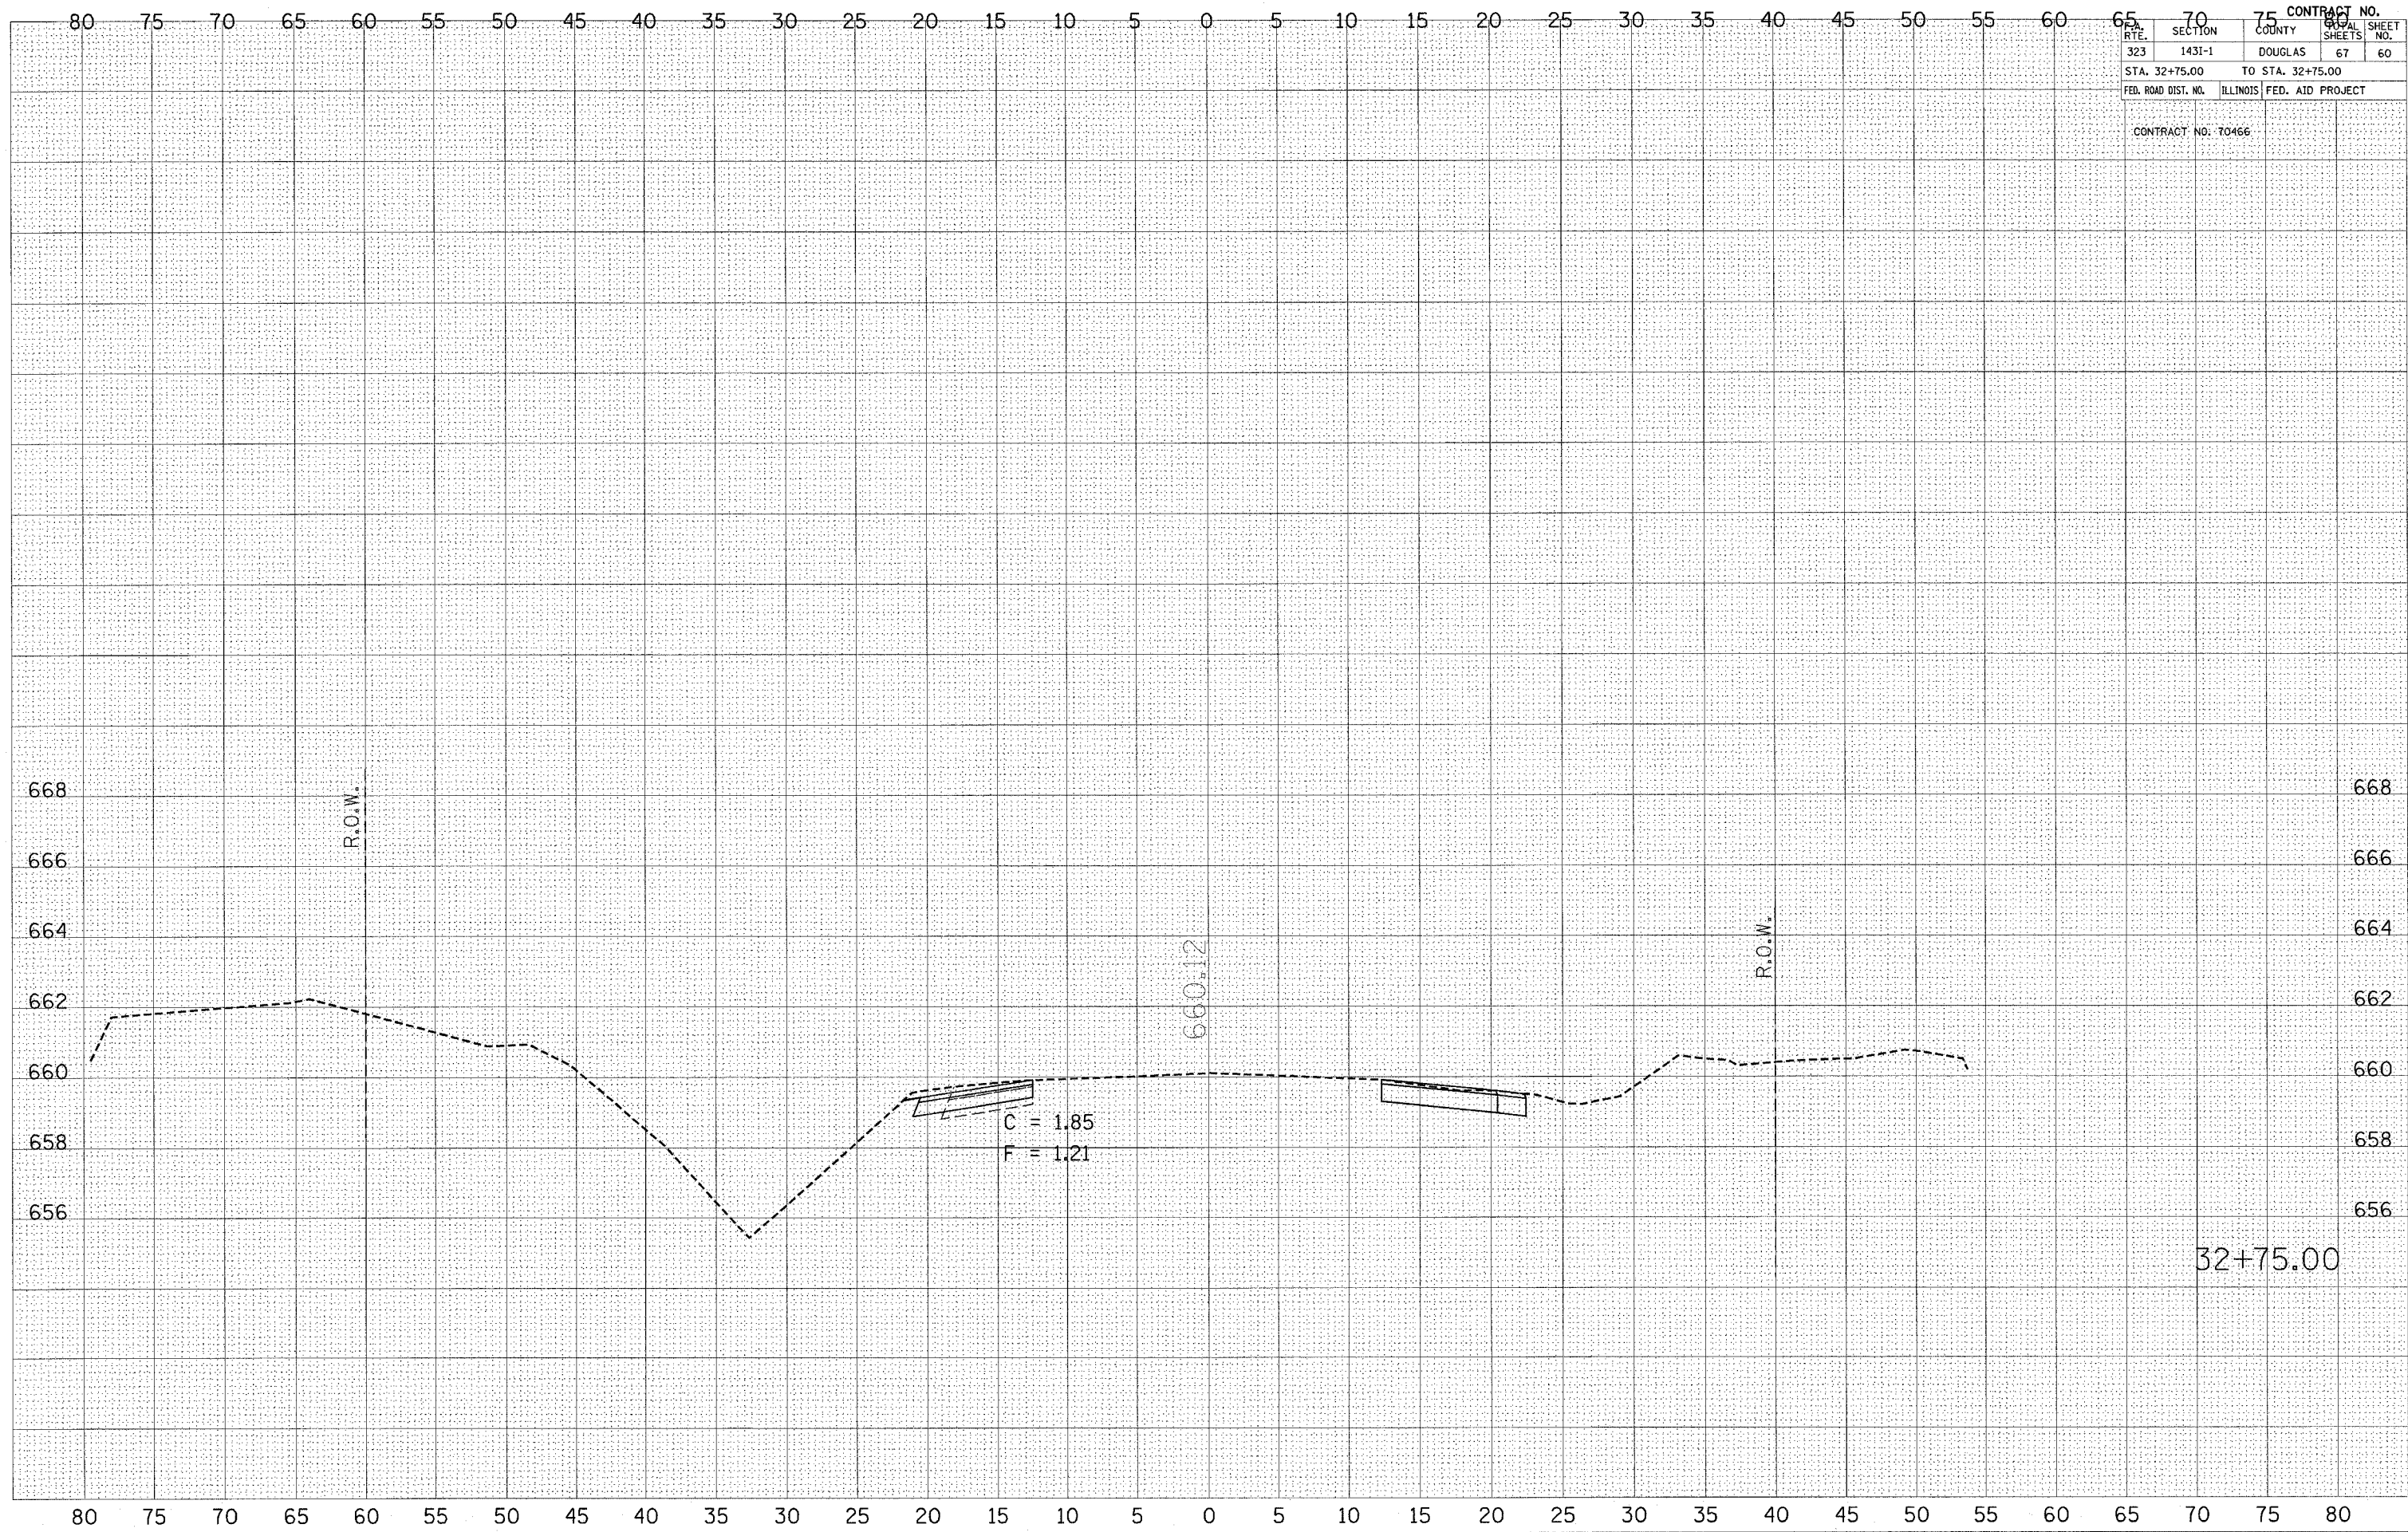

CONTRACT NO.		SHEET NO.	
SECTION	COUNTY	SHEETS	SHEET NO.
323	DOUGLAS	67	60
STA. 32+75.00 TO STA. 32+75.00			
FED. ROAD DIST. NO. ILLINOIS		FED. AID PROJECT	
CONTRACT NO. 70466			

32+75.00