


FINAL SURVEY	SURVEYED	BY	DATE
NOTE BOOK	PLOTTED		
NO.	TEMPLATE		
	AREAS CHECKED		

ORIGINAL SURVEY	SURVEYED	BY	DATE
NOTE BOOK	PLOTTED		
NO.	TEMPLATE		
	AREAS CHECKED		

PLOT DATE = 3/28/2005  
 FILE NAME = c:\pwworkspace\4581485\4581485.dwg  
 USER NAME = jmorley

ROUTE	SECTION	COUNTY	CONTRACT NO.	
323	1431-1	DOUGLAS	67	65
STA. 34+00.00		TO STA. 34+00.00		
FED. ROAD DIST. NO.	ILLINOIS	FED. AID PROJECT		
CONTRACT NO. 70466				

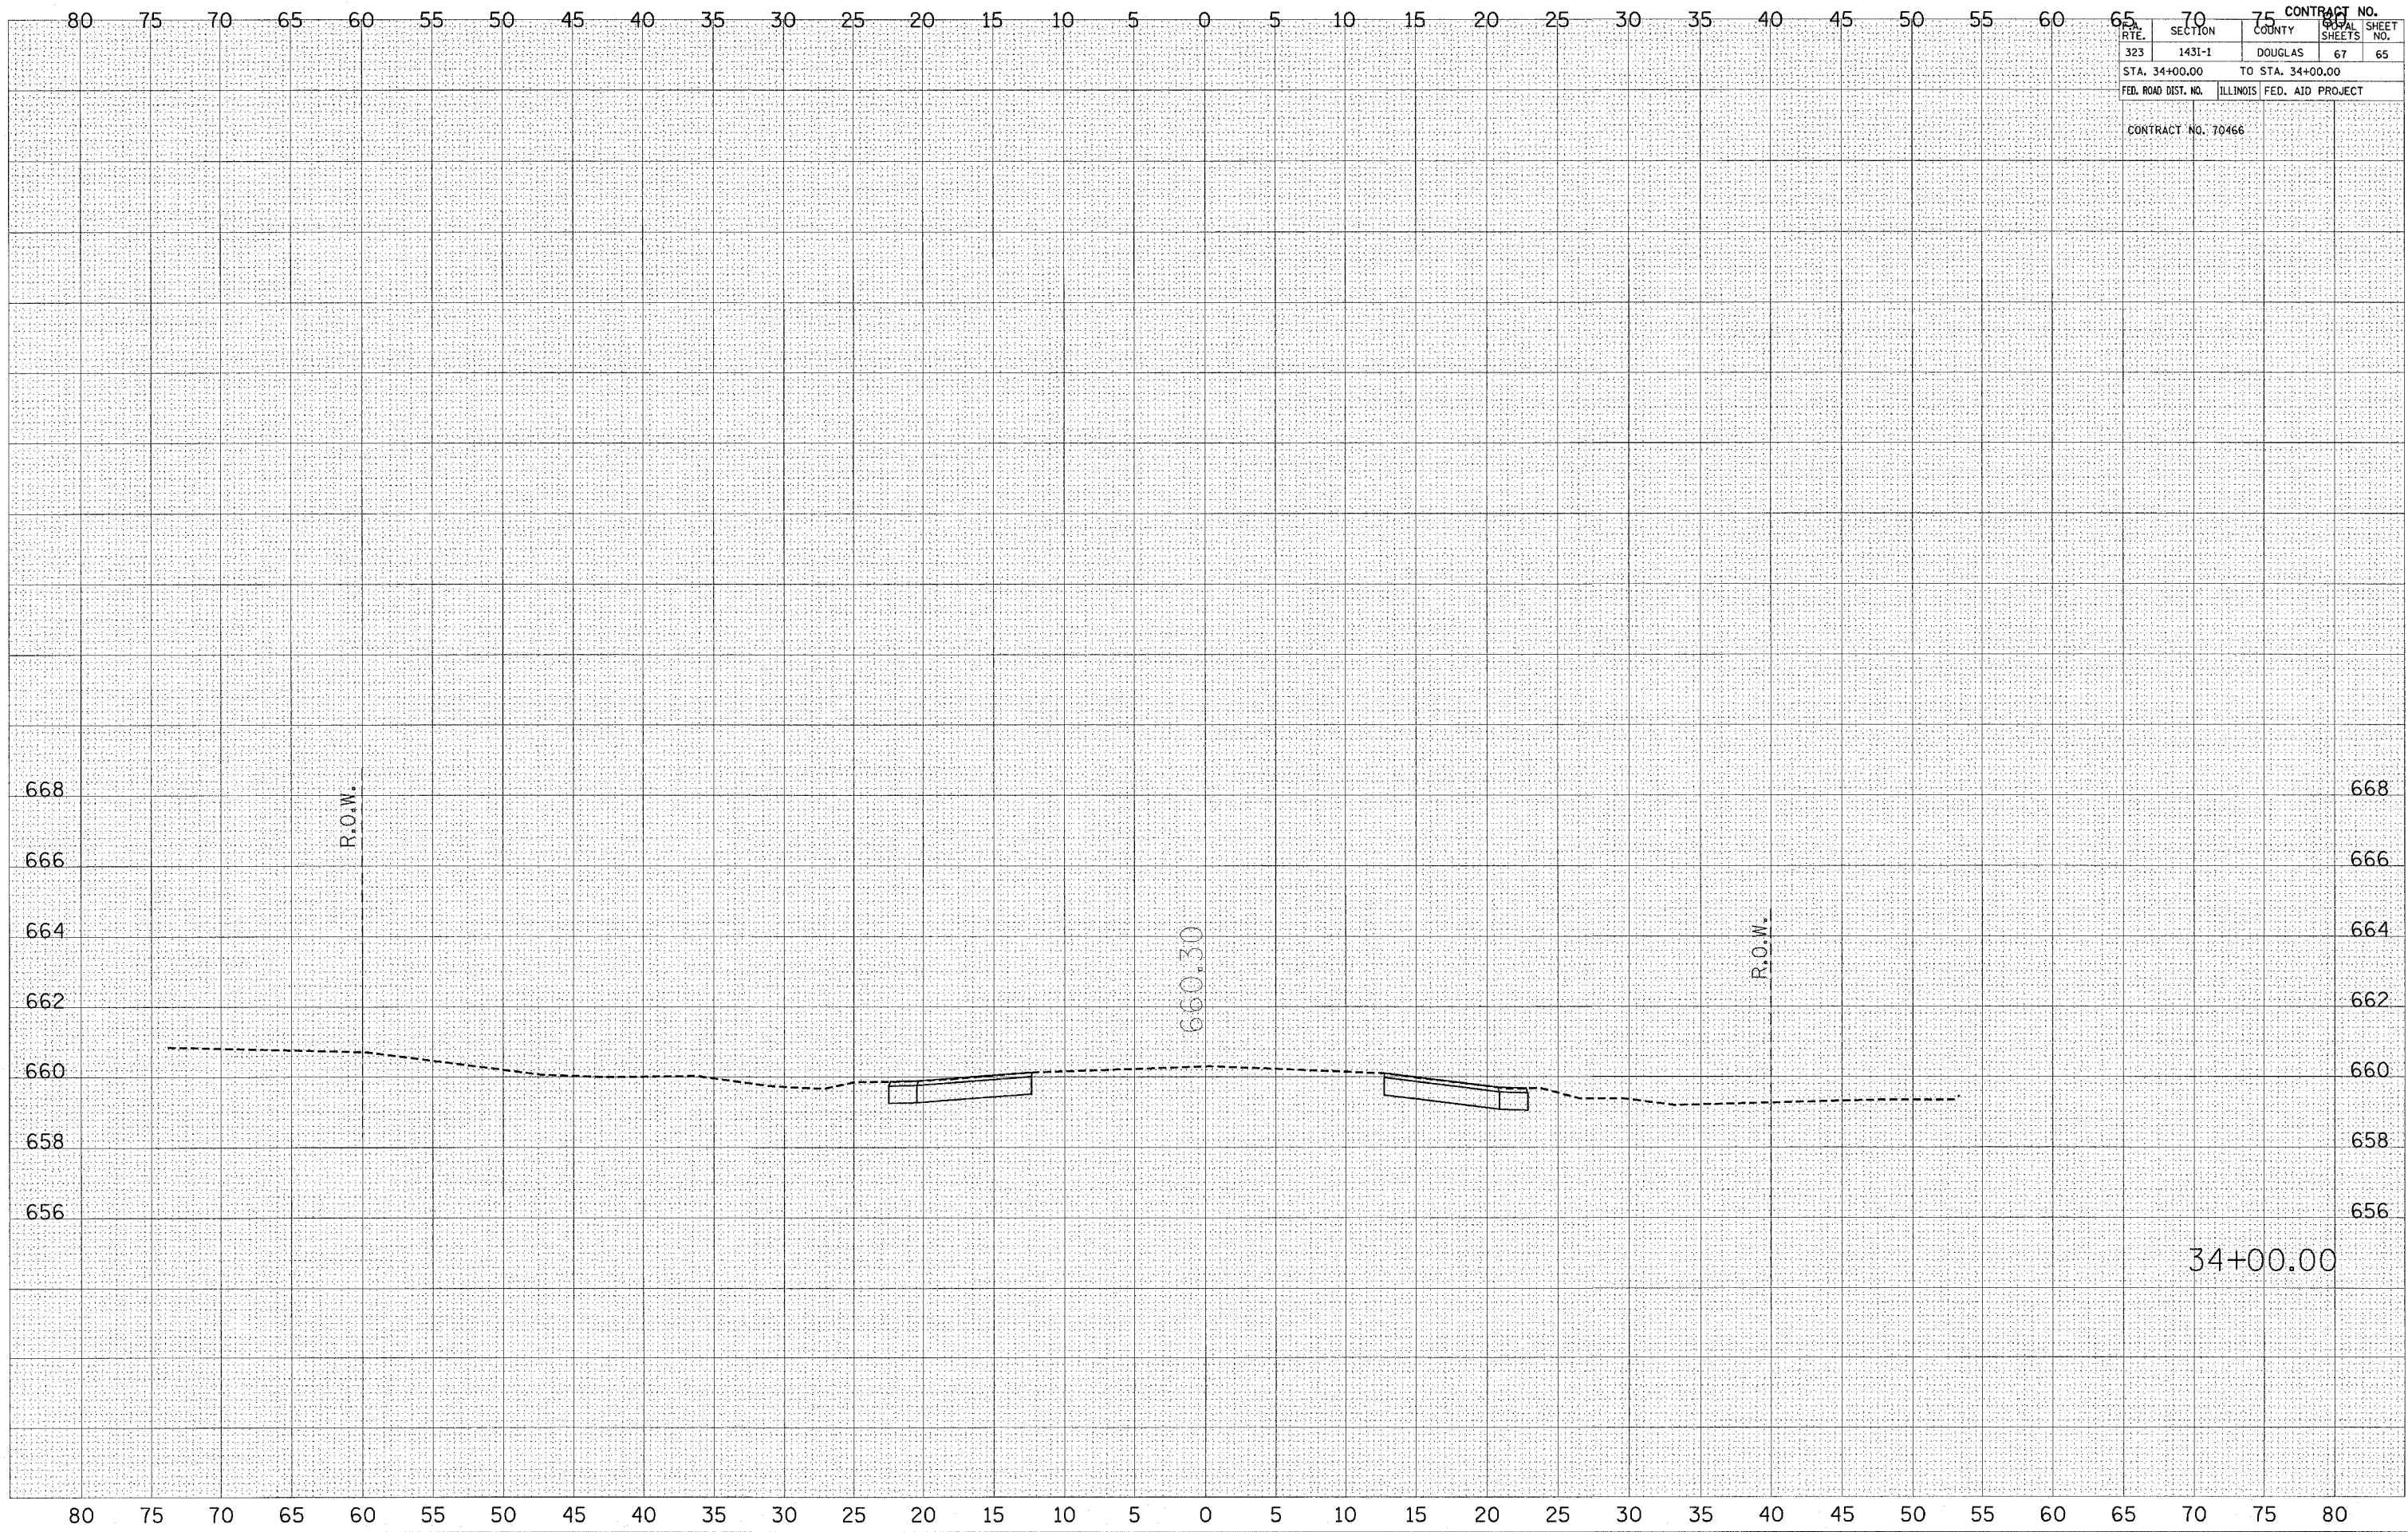

34+00.00