
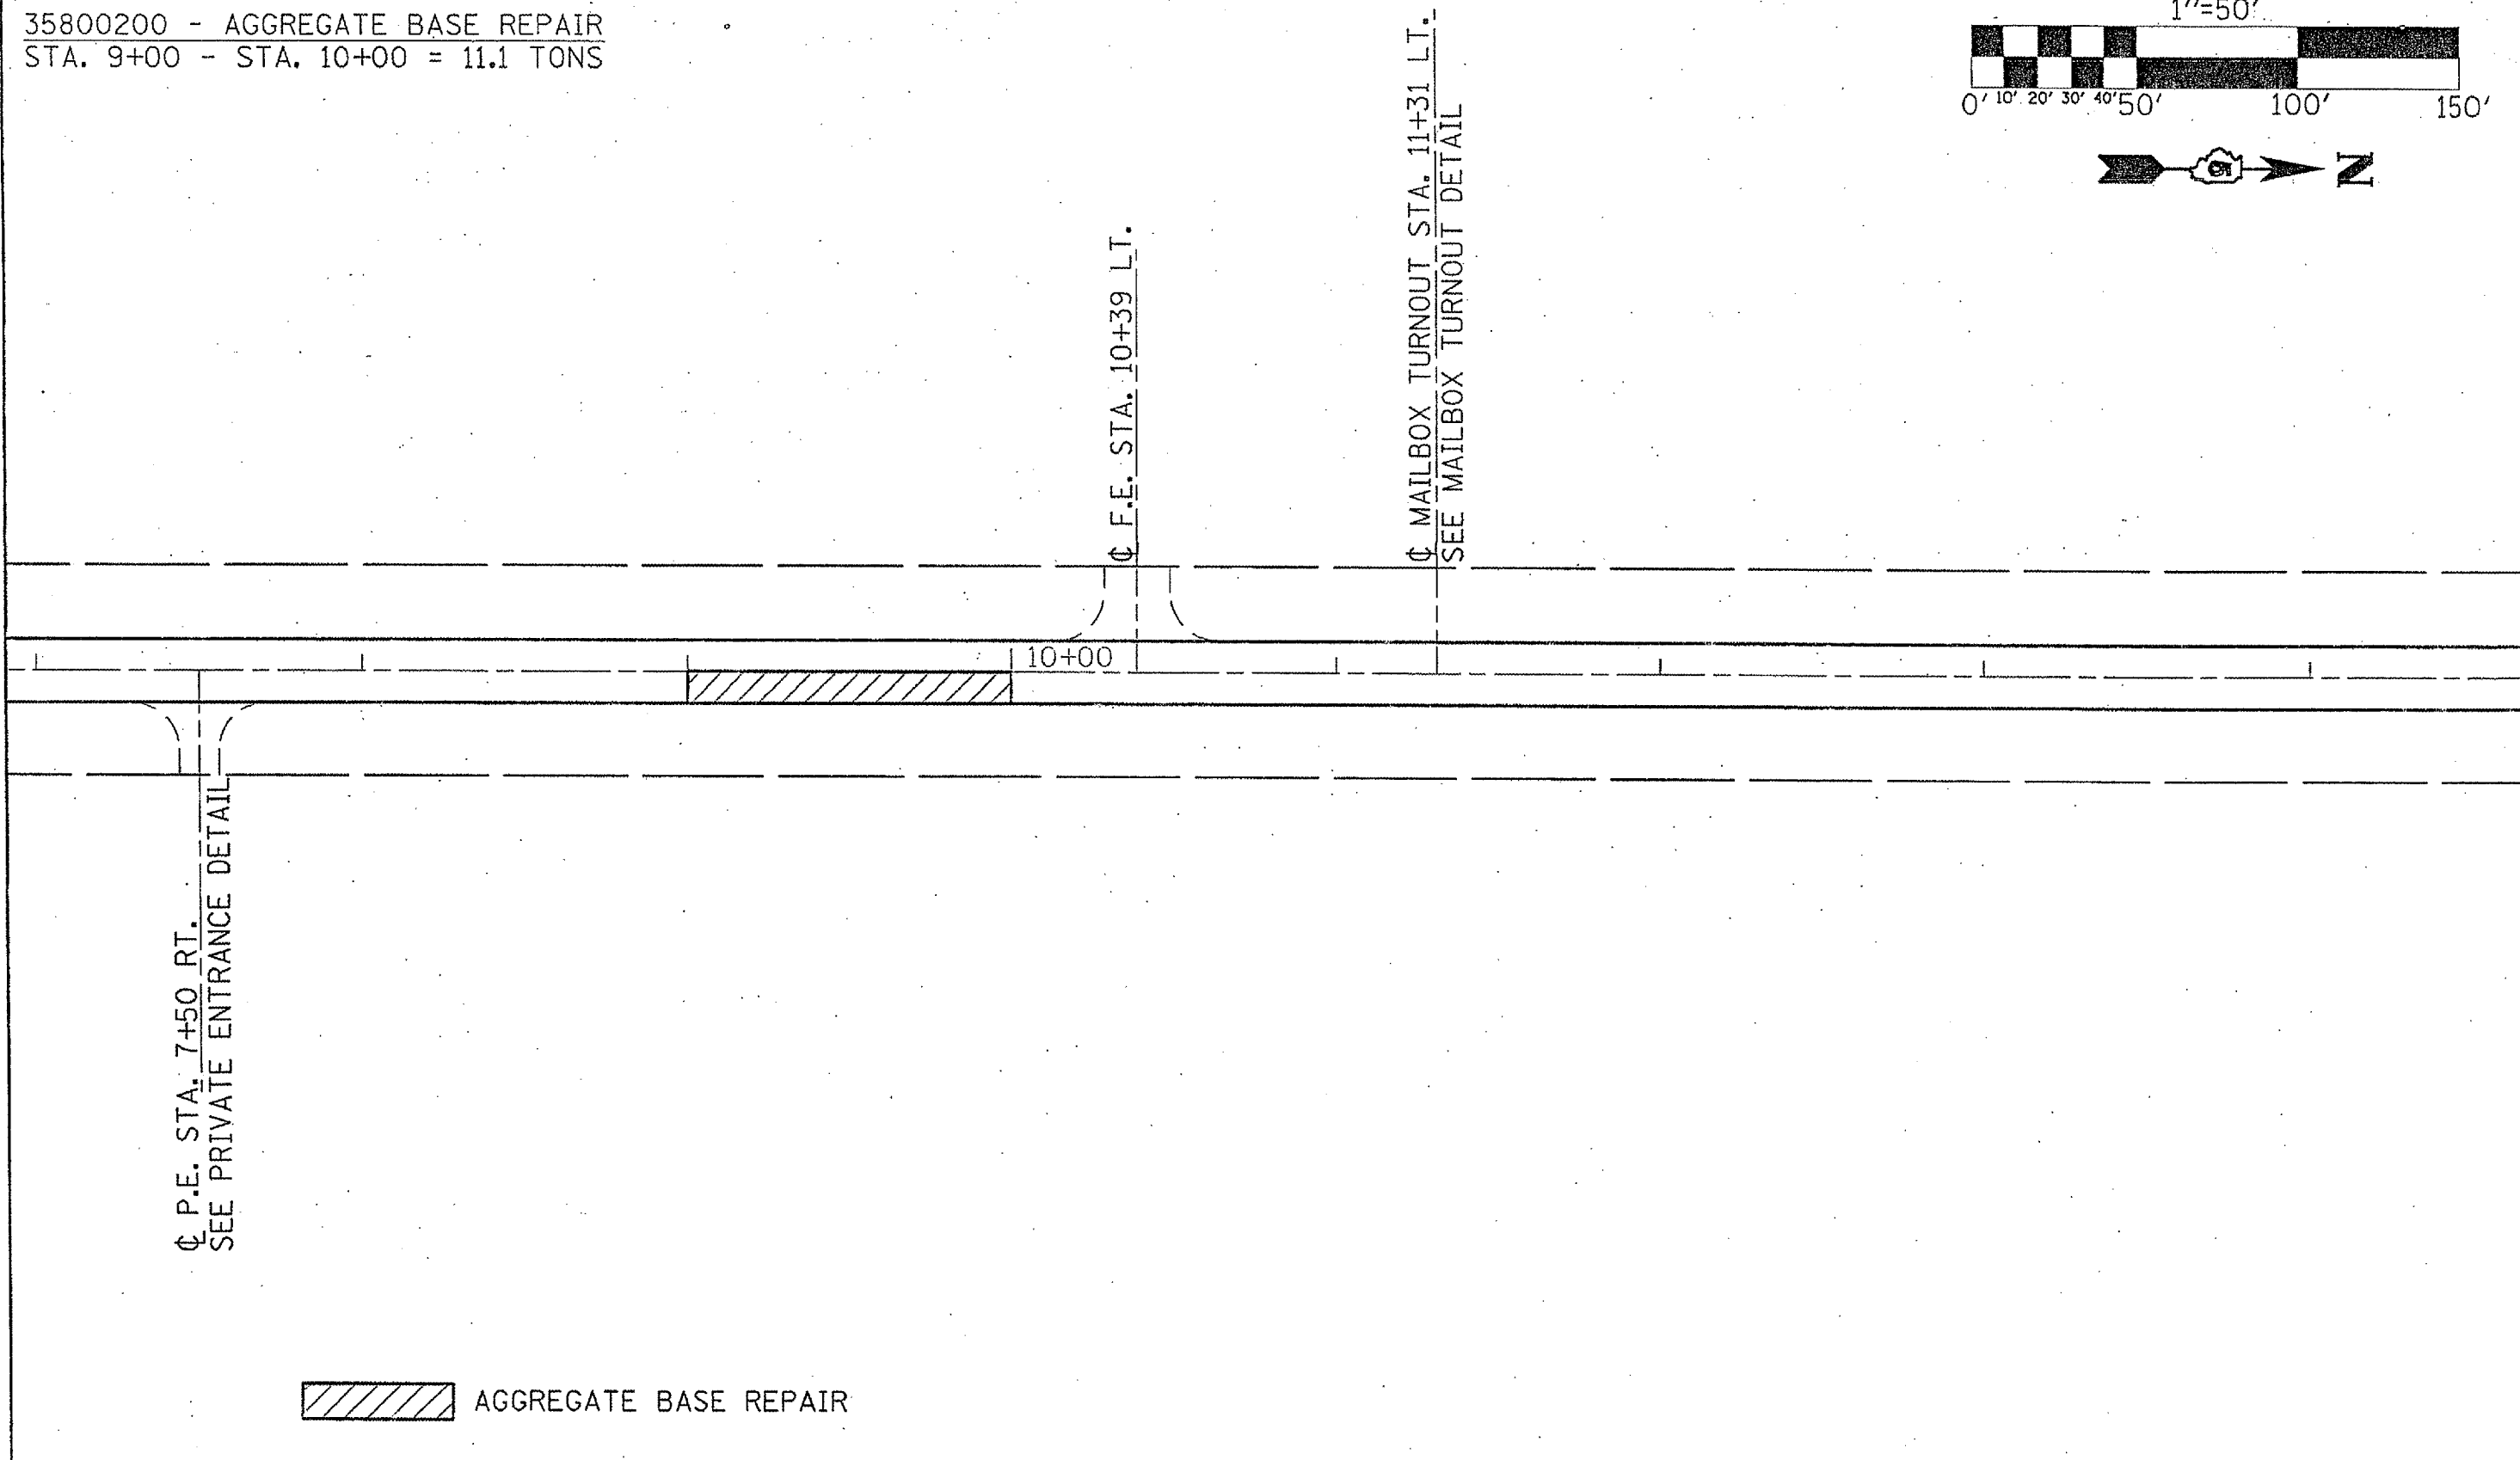



35800100 - PREPARATION OF BASE
STA. 9+00 - STA. 10+00 = 111.11 SQ. YD.

35800200 - AGGREGATE BASE REPAIR
STA. 9+00 - STA. 10+00 = 11.1 TONS

| F.A.S. RTE. | SECTION | COUNTY | TOTAL SHEETS | SHEET NO. |
|-------------|----------|--------|--------------|-----------|
| 1678 | 6 MFT. G | EDGAR | 29 | 10 |

CONTRACT NO. 70467

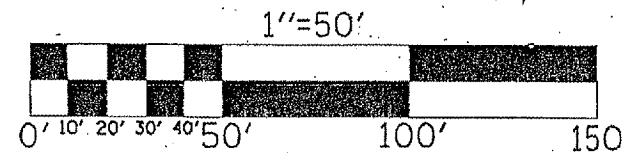

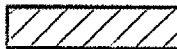 AGGREGATE BASE REPAIR