
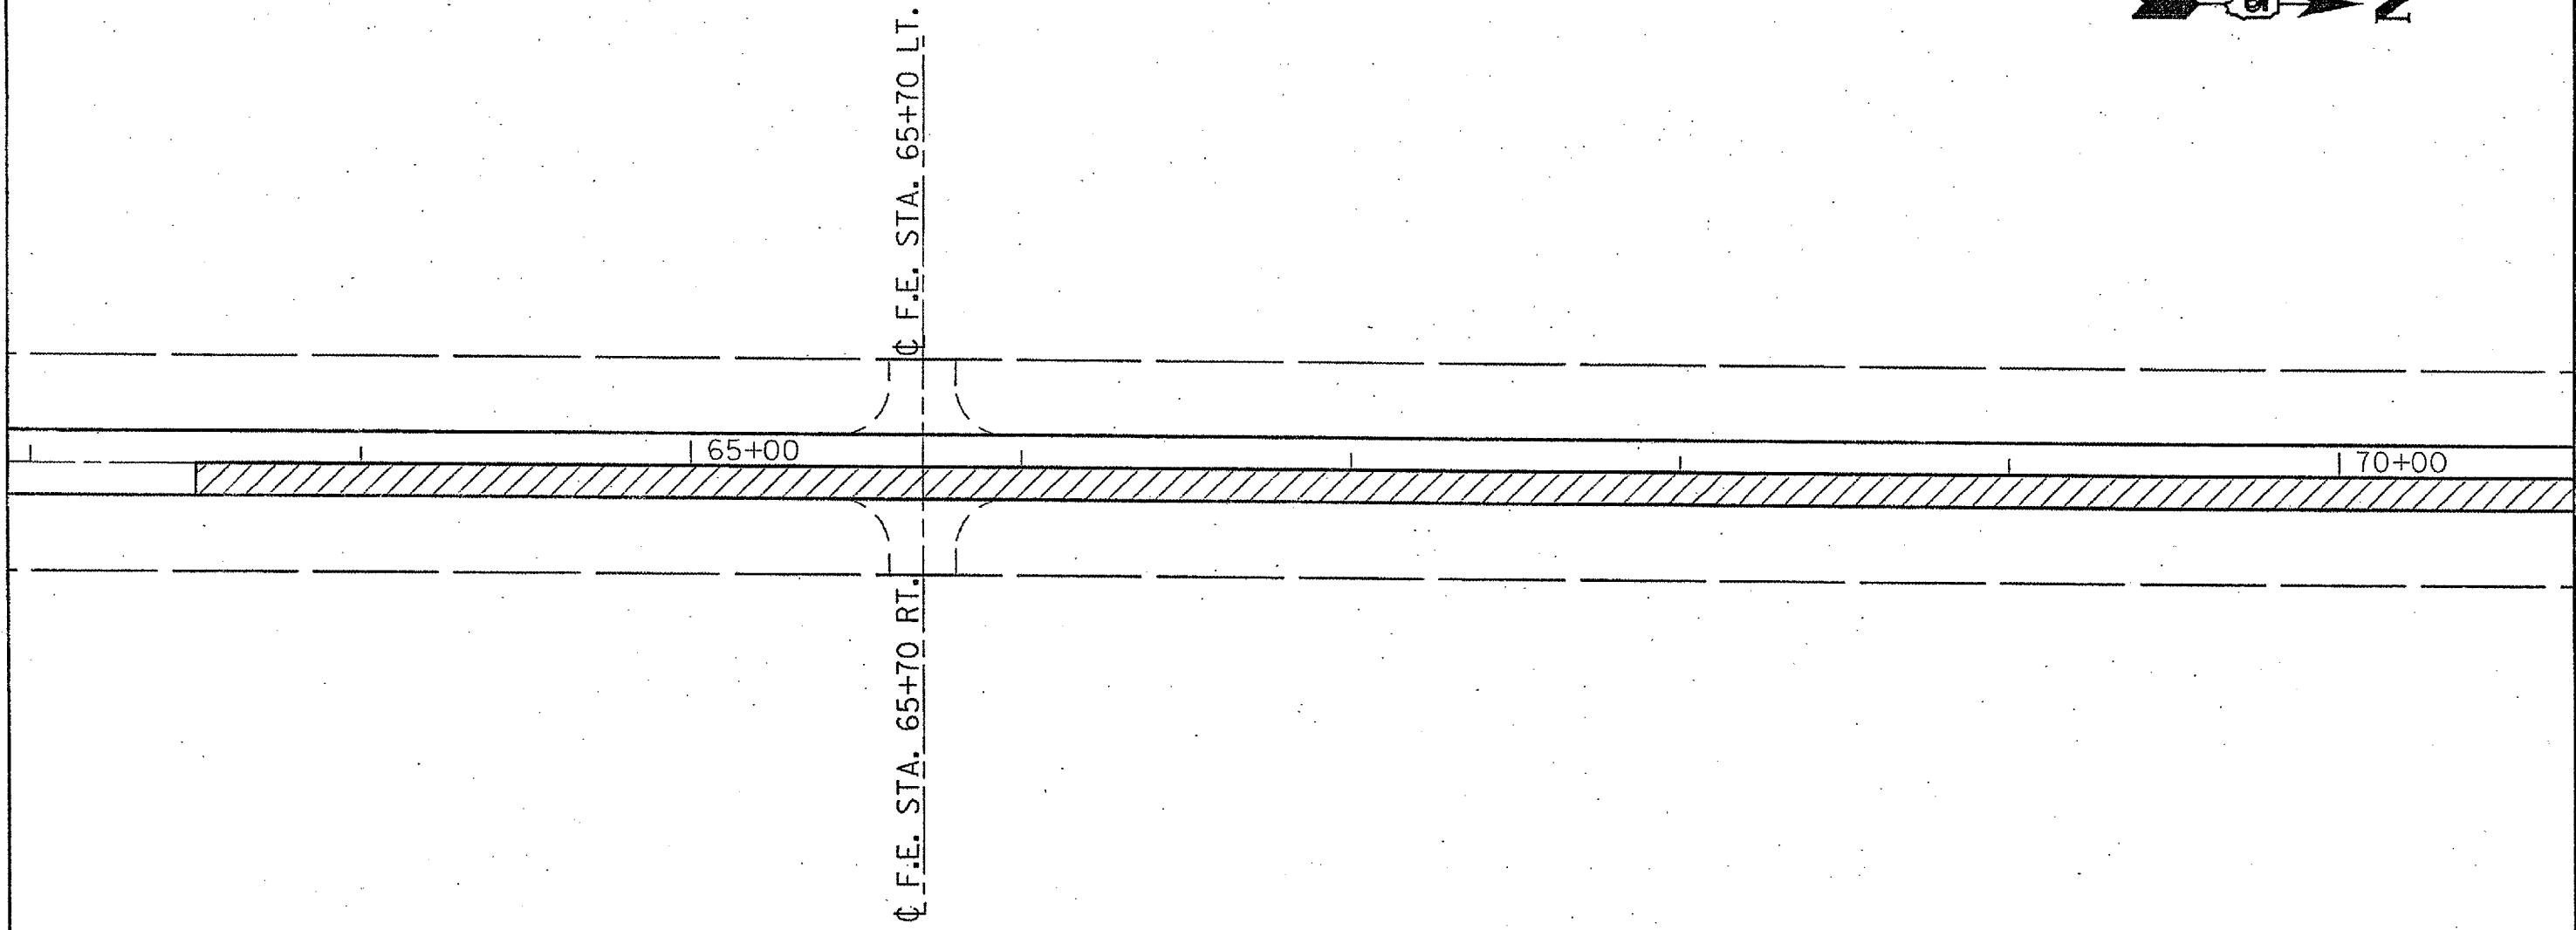


35800100 - PREPARATION OF BASE
STA. 63+50 - STA. 74+50 = 1,222.22 SQ. YD.

35800200 - AGGREGATE BASE REPAIR
STA. 63+50 - STA. 74+50 = 122.2 TONS

F.A.S. RTE.	SECTION	COUNTY	TOTAL SHEETS	SHEET NO.
1678	6 MFT. Q	EDGAR	29	18

CONTRACT NO. 70467

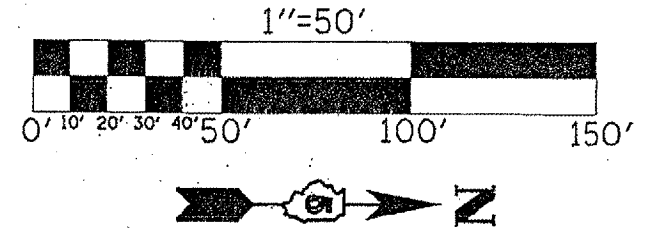

 AGGREGATE BASE REPAIR