



F.A.S. RTE.	SECTION	COUNTY	TOTAL SHEETS	SHEET NO.
1678	6 MFT, Q	EDGAR	29	22

CONTRACT NO. 70467

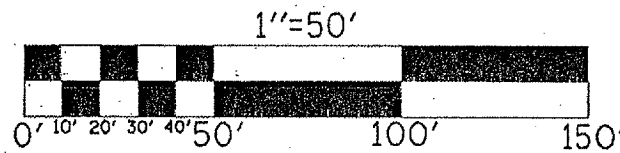

Q F.E. STA. 92+45 LT.

Q F.E. STA. 92+65 RT.

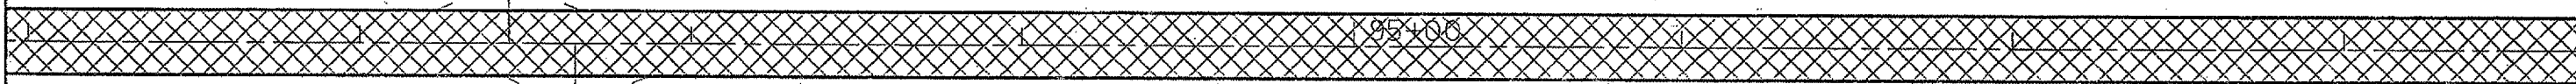

 BITUMINOUS SURFACE TREATMENT (CLASS A-2)