


F.A. RTE.	SECTION	COUNTY	TOTAL SHEETS	SHEET NO.
.	..	CHAMPAIGN	21	17

# PRIVATE ENTRANCE, COMMERCIAL ENTRANCE, OR SIDEROAD

( BITUMINOUS OR OIL & CHIP )

CONTRACT NO. 70470  
 • F.A.P. RTE. 836 & F.A.S. RTE. 516  
 • D-5 CONTRACT MAINT 2005-13

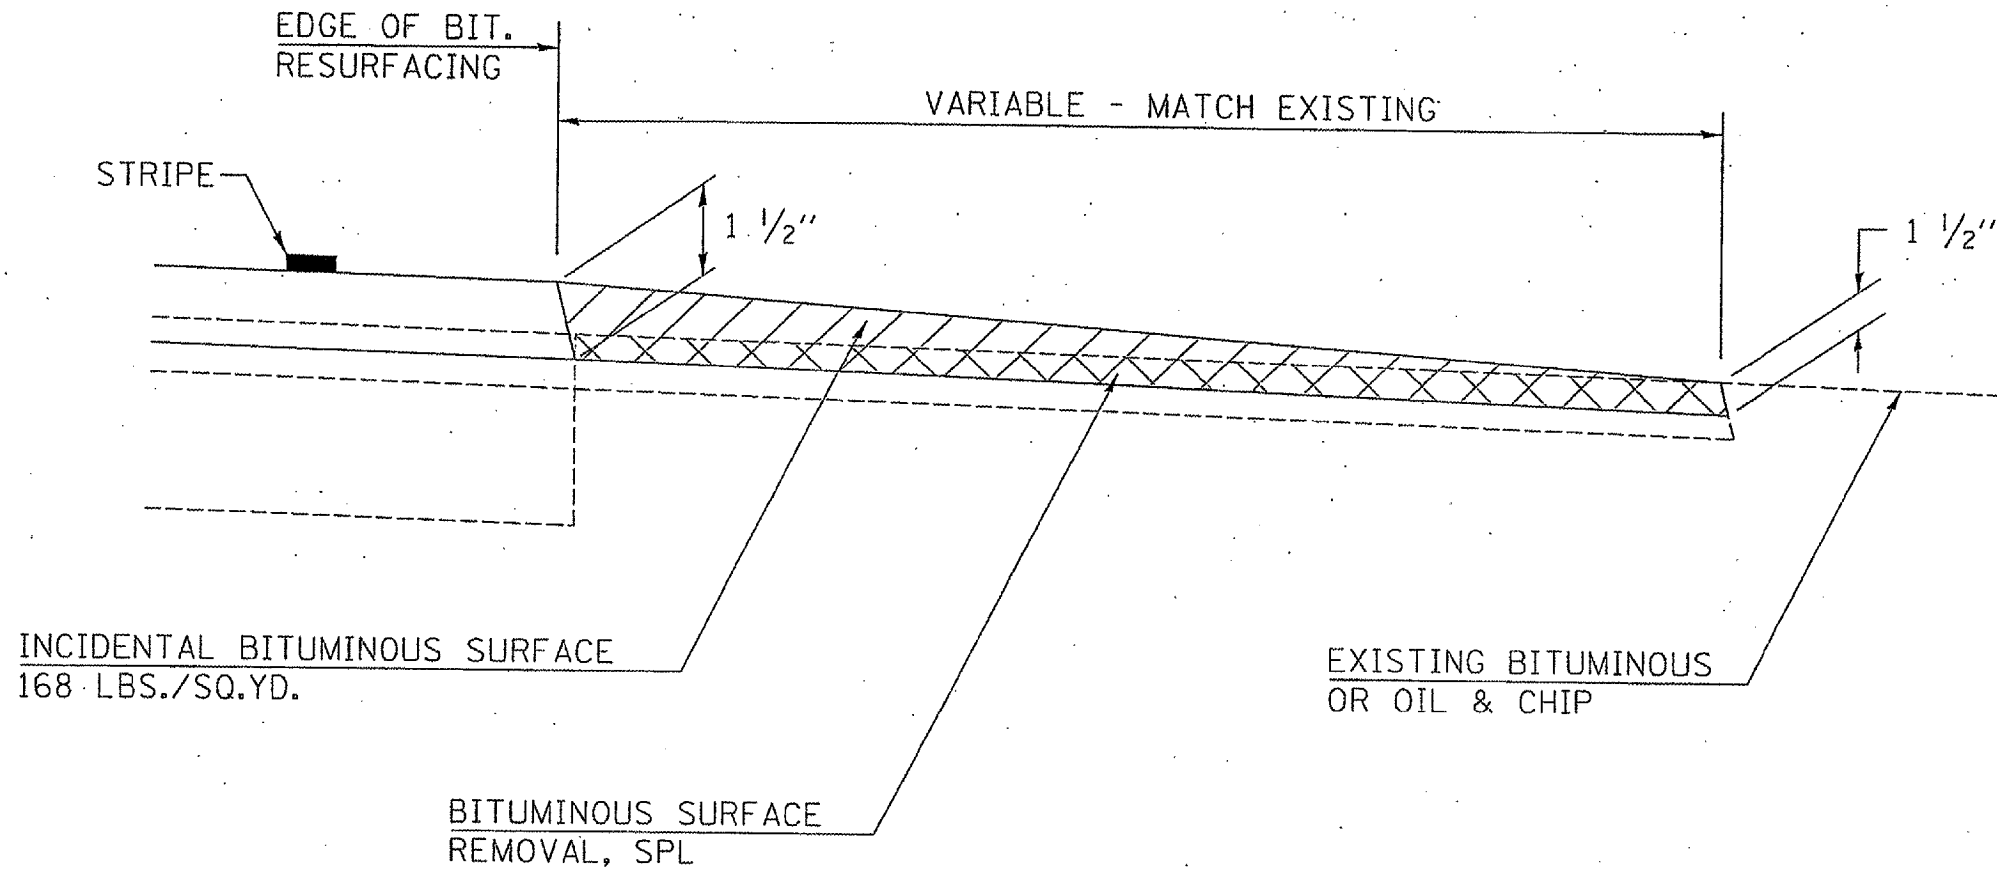

NOTES: THE INCIDENTAL BITUMINOUS SURFACING IS INTENDED TO RESURFACE THE EXISTING ENTRANCES IN THEIR ENTIRETY. THE EXISTING SIDEROADS SHOULD BE RESURFACED TO MAINTAIN THEIR CURRENT RADII.

1 1/2" = PROPOSED RESURFACING THICKNESS

	NAME	DATE	REVISIONS	
DESIGNED	D.A.S.	7/98	NAME	DATE
CHECKED	D.L.P.	7/98	K.A.G.	06/03
CADD NO.	C-1.27			

ALL DIMENSIONS ARE IN INCHES (MILLIMETERS) UNLESS OTHERWISE SHOWN.