


TYPICAL APPLICATIONS OF PAVEMENT MARKINGS AND MARKERS

F.A. RTE.	SECTION	COUNTY	TOTAL SHEETS	SHEET NO.
•	••	CHAMPAIGN	21	20

CONTRACT NO. 70470
 • F.A.P. RTE. 836 & F.A.S. RTE. 516
 • D-5 CONTRACT MAINT 2005-13

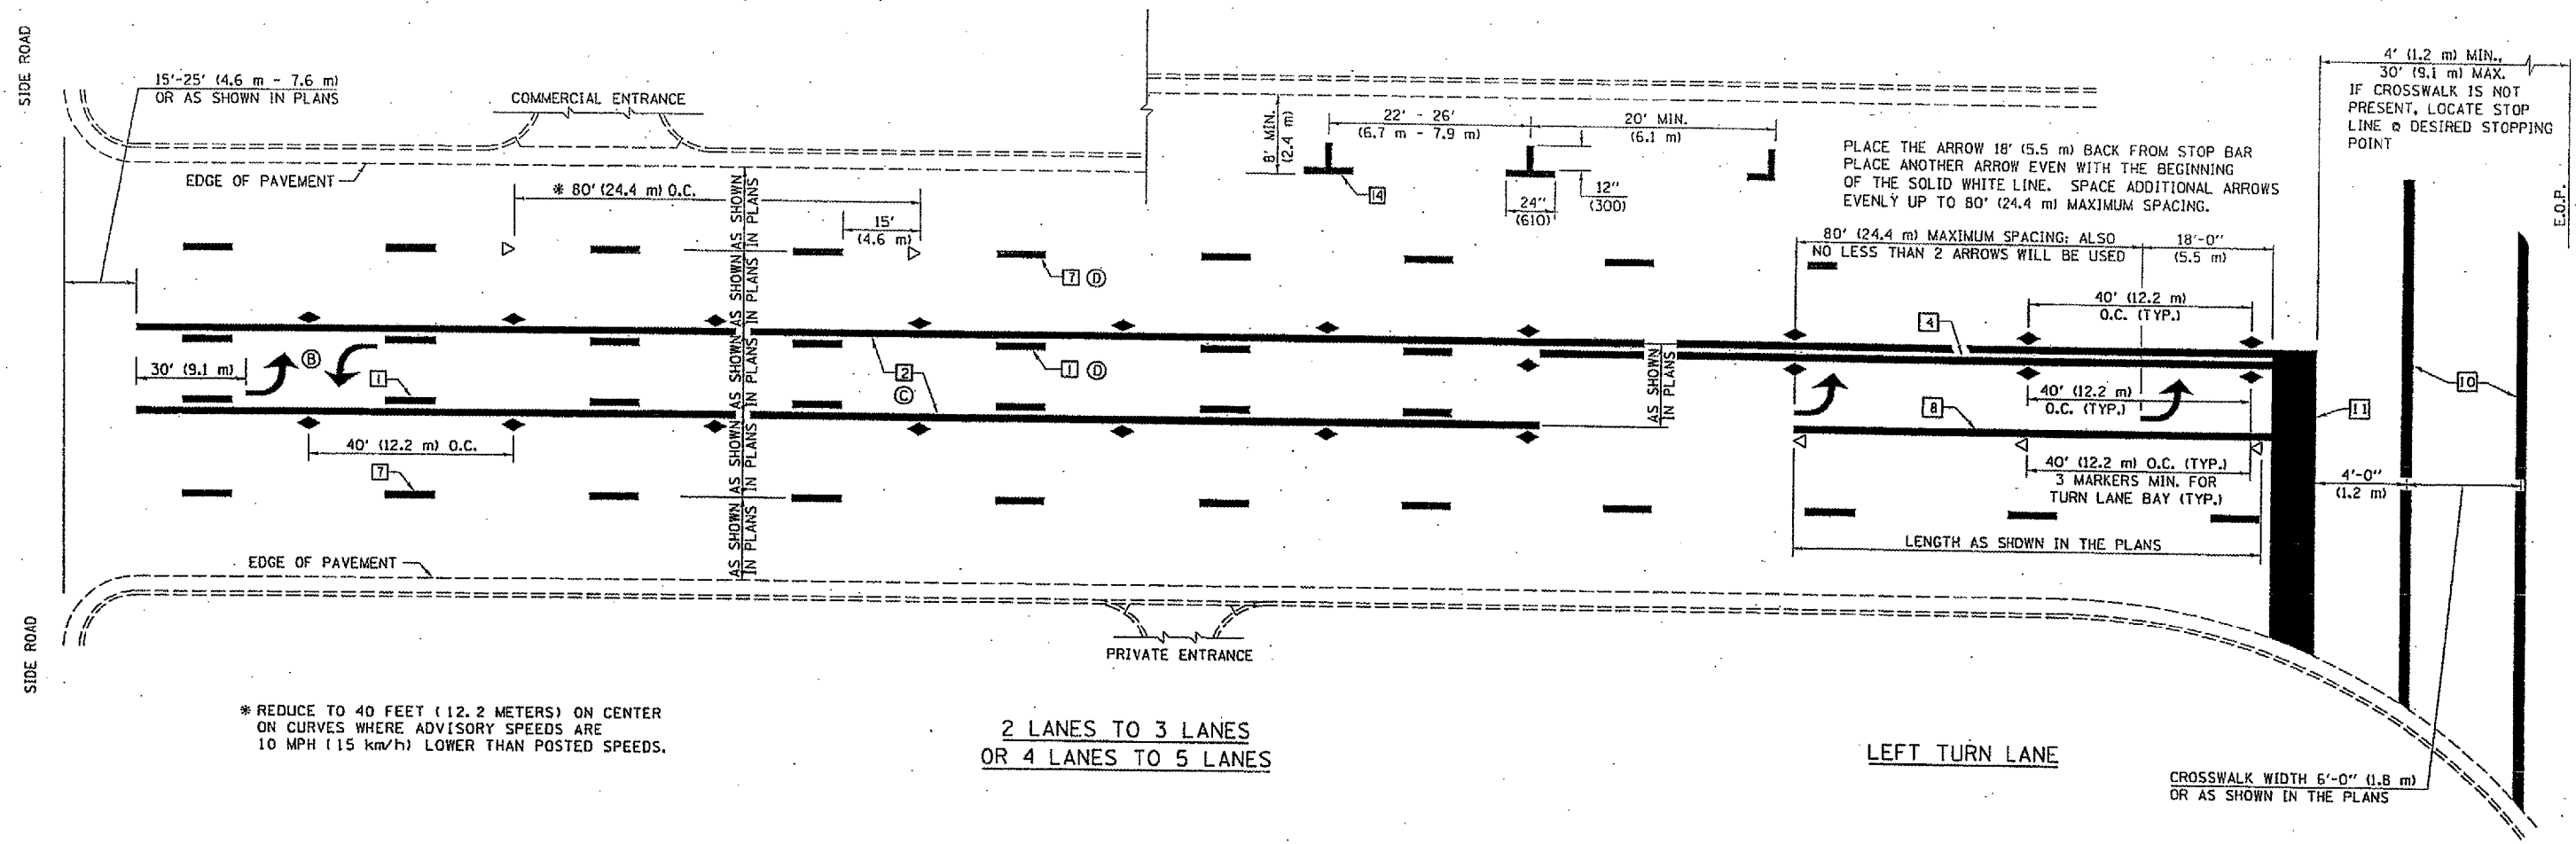

* REDUCE TO 40 FEET (12.2 METERS) ON CENTER ON CURVES WHERE ADVISORY SPEEDS ARE 10 MPH (15 km/h) LOWER THAN POSTED SPEEDS.

2 LANES TO 3 LANES
OR 4 LANES TO 5 LANES

LEFT TURN LANE

CROSSWALK WIDTH 6'-0" (1.8 m)
OR AS SHOWN IN THE PLANS

SHEET 2 OF 3

NAME	DATE	REVISIONS
DESIGNED J.M.H.	9/85	
CHECKED FMS	6/85	
CADD NO. F-5.25		

ALL DIMENSIONS ARE IN INCHES (MILLIMETERS) UNLESS OTHERWISE SHOWN.