
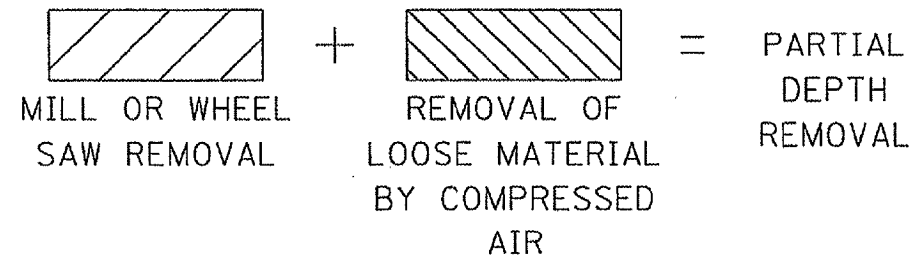


F.A.S. RTE.	SECTION	COUNTY	TOTAL SHEETS	SHEET NO.
1512	•	CHAMPAIGN	13	10

CONTRACT NO. 70471
 • D5 CONTRACT MAINT 2005-14

PAVEMENT PATCHING (PARTIAL DEPTH)

(PREVIOUSLY RESURFACED JOINTED P. C. C. PAVEMENT)

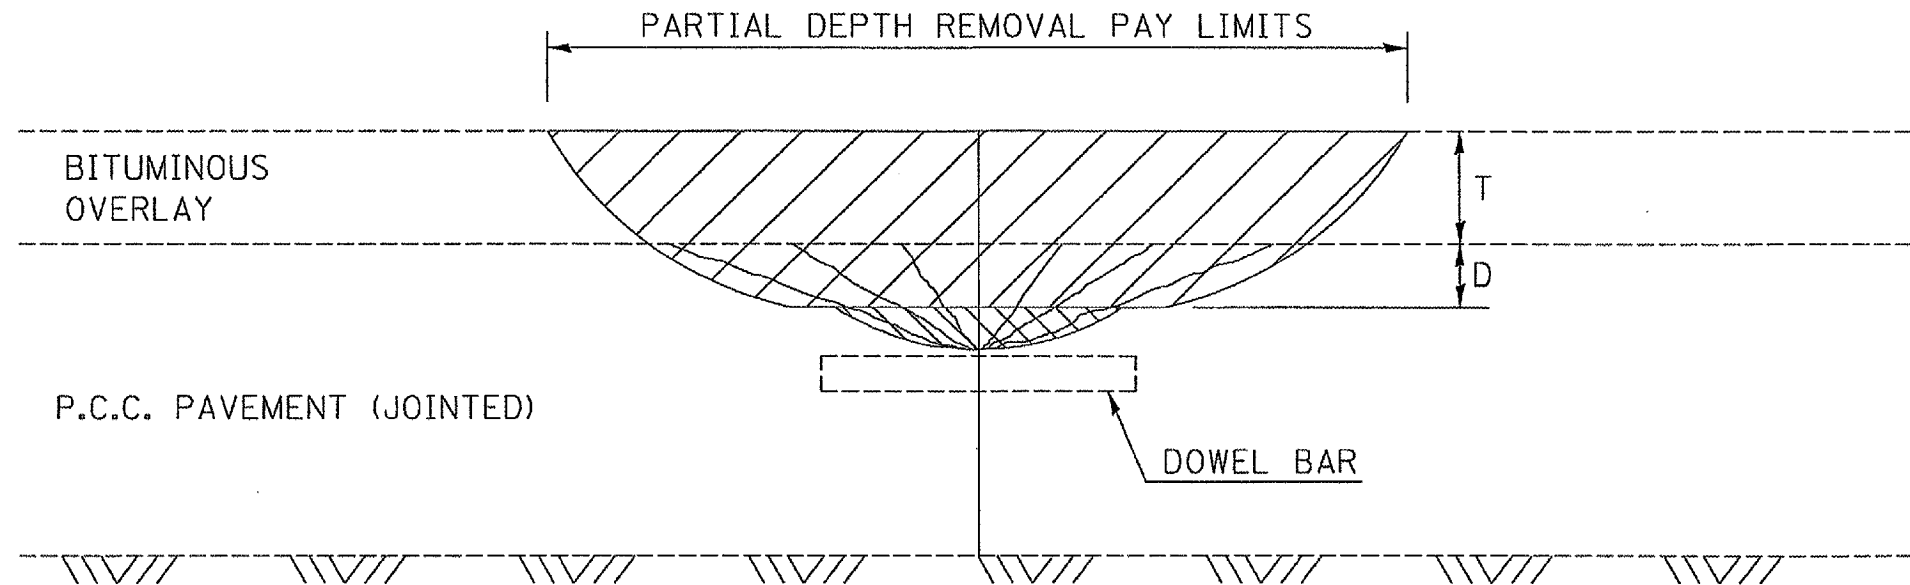

GENERAL NOTES

ALL VOLUME OF REMOVAL LIMITS TO BE REPLACED WITH BITUMINOUS MIXTURE FOR PATCHING.

T = THICKNESS OF BITUMINOUS OVERLAY(S). SEE TYPICAL CROSS SECTIONS.

D = DEPTH OF MACHINE REMOVAL INTO EXISTING P. C. C. PAVEMENT (3" (75 mm) ± OR TO SOUND CONCRETE).

JOINT LOCATION SHOWN - OTHER LOCATIONS SIMILAR.

		NAME	DATE	REVISIONS	
DESIGNED	D.L.P.	2/99	NAME	DATE	
CHECKED	J.M.S.	2/99	D.L.P.	03/99	
CADD NO.	C-5.01		K.A.G.	06/03	

ALL DIMENSIONS ARE IN INCHES (MILLIMETERS) UNLESS OTHERWISE SHOWN.