


F.A. RTE.	SECTION	COUNTY	TOTAL SHEETS	SHEET NO.
			74	37
STA.		TO STA.		
FED. ROAD DIST. NO.	ILLINOIS	FED. AID PROJECT		

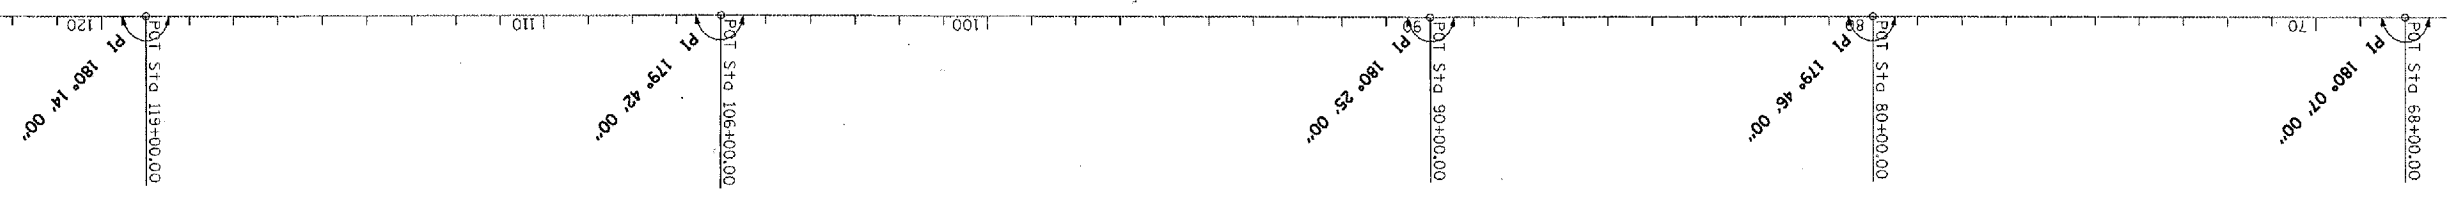


Match Line Sta. 124+00.00

Match Line Sta. 62+00.00



Match Line Sta. 62+00.00

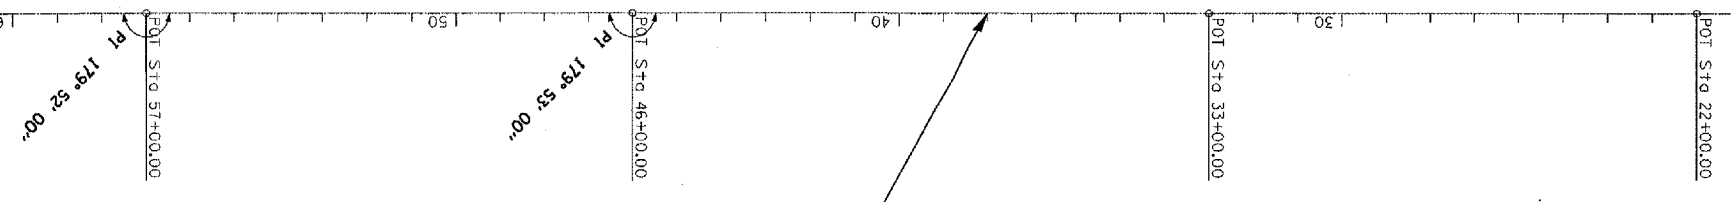

STA. 38+00.00  
 BEGIN PROJECT - PART B  
 PR. BUTT JOINT