


F.A. RTE.	SECTION	COUNTY	TOTAL SHEETS	SHEET NO.
			74	38
STA. _____		TO STA. _____		
FED. ROAD DIST. NO. _____		ILLINOIS FED. AID PROJECT		

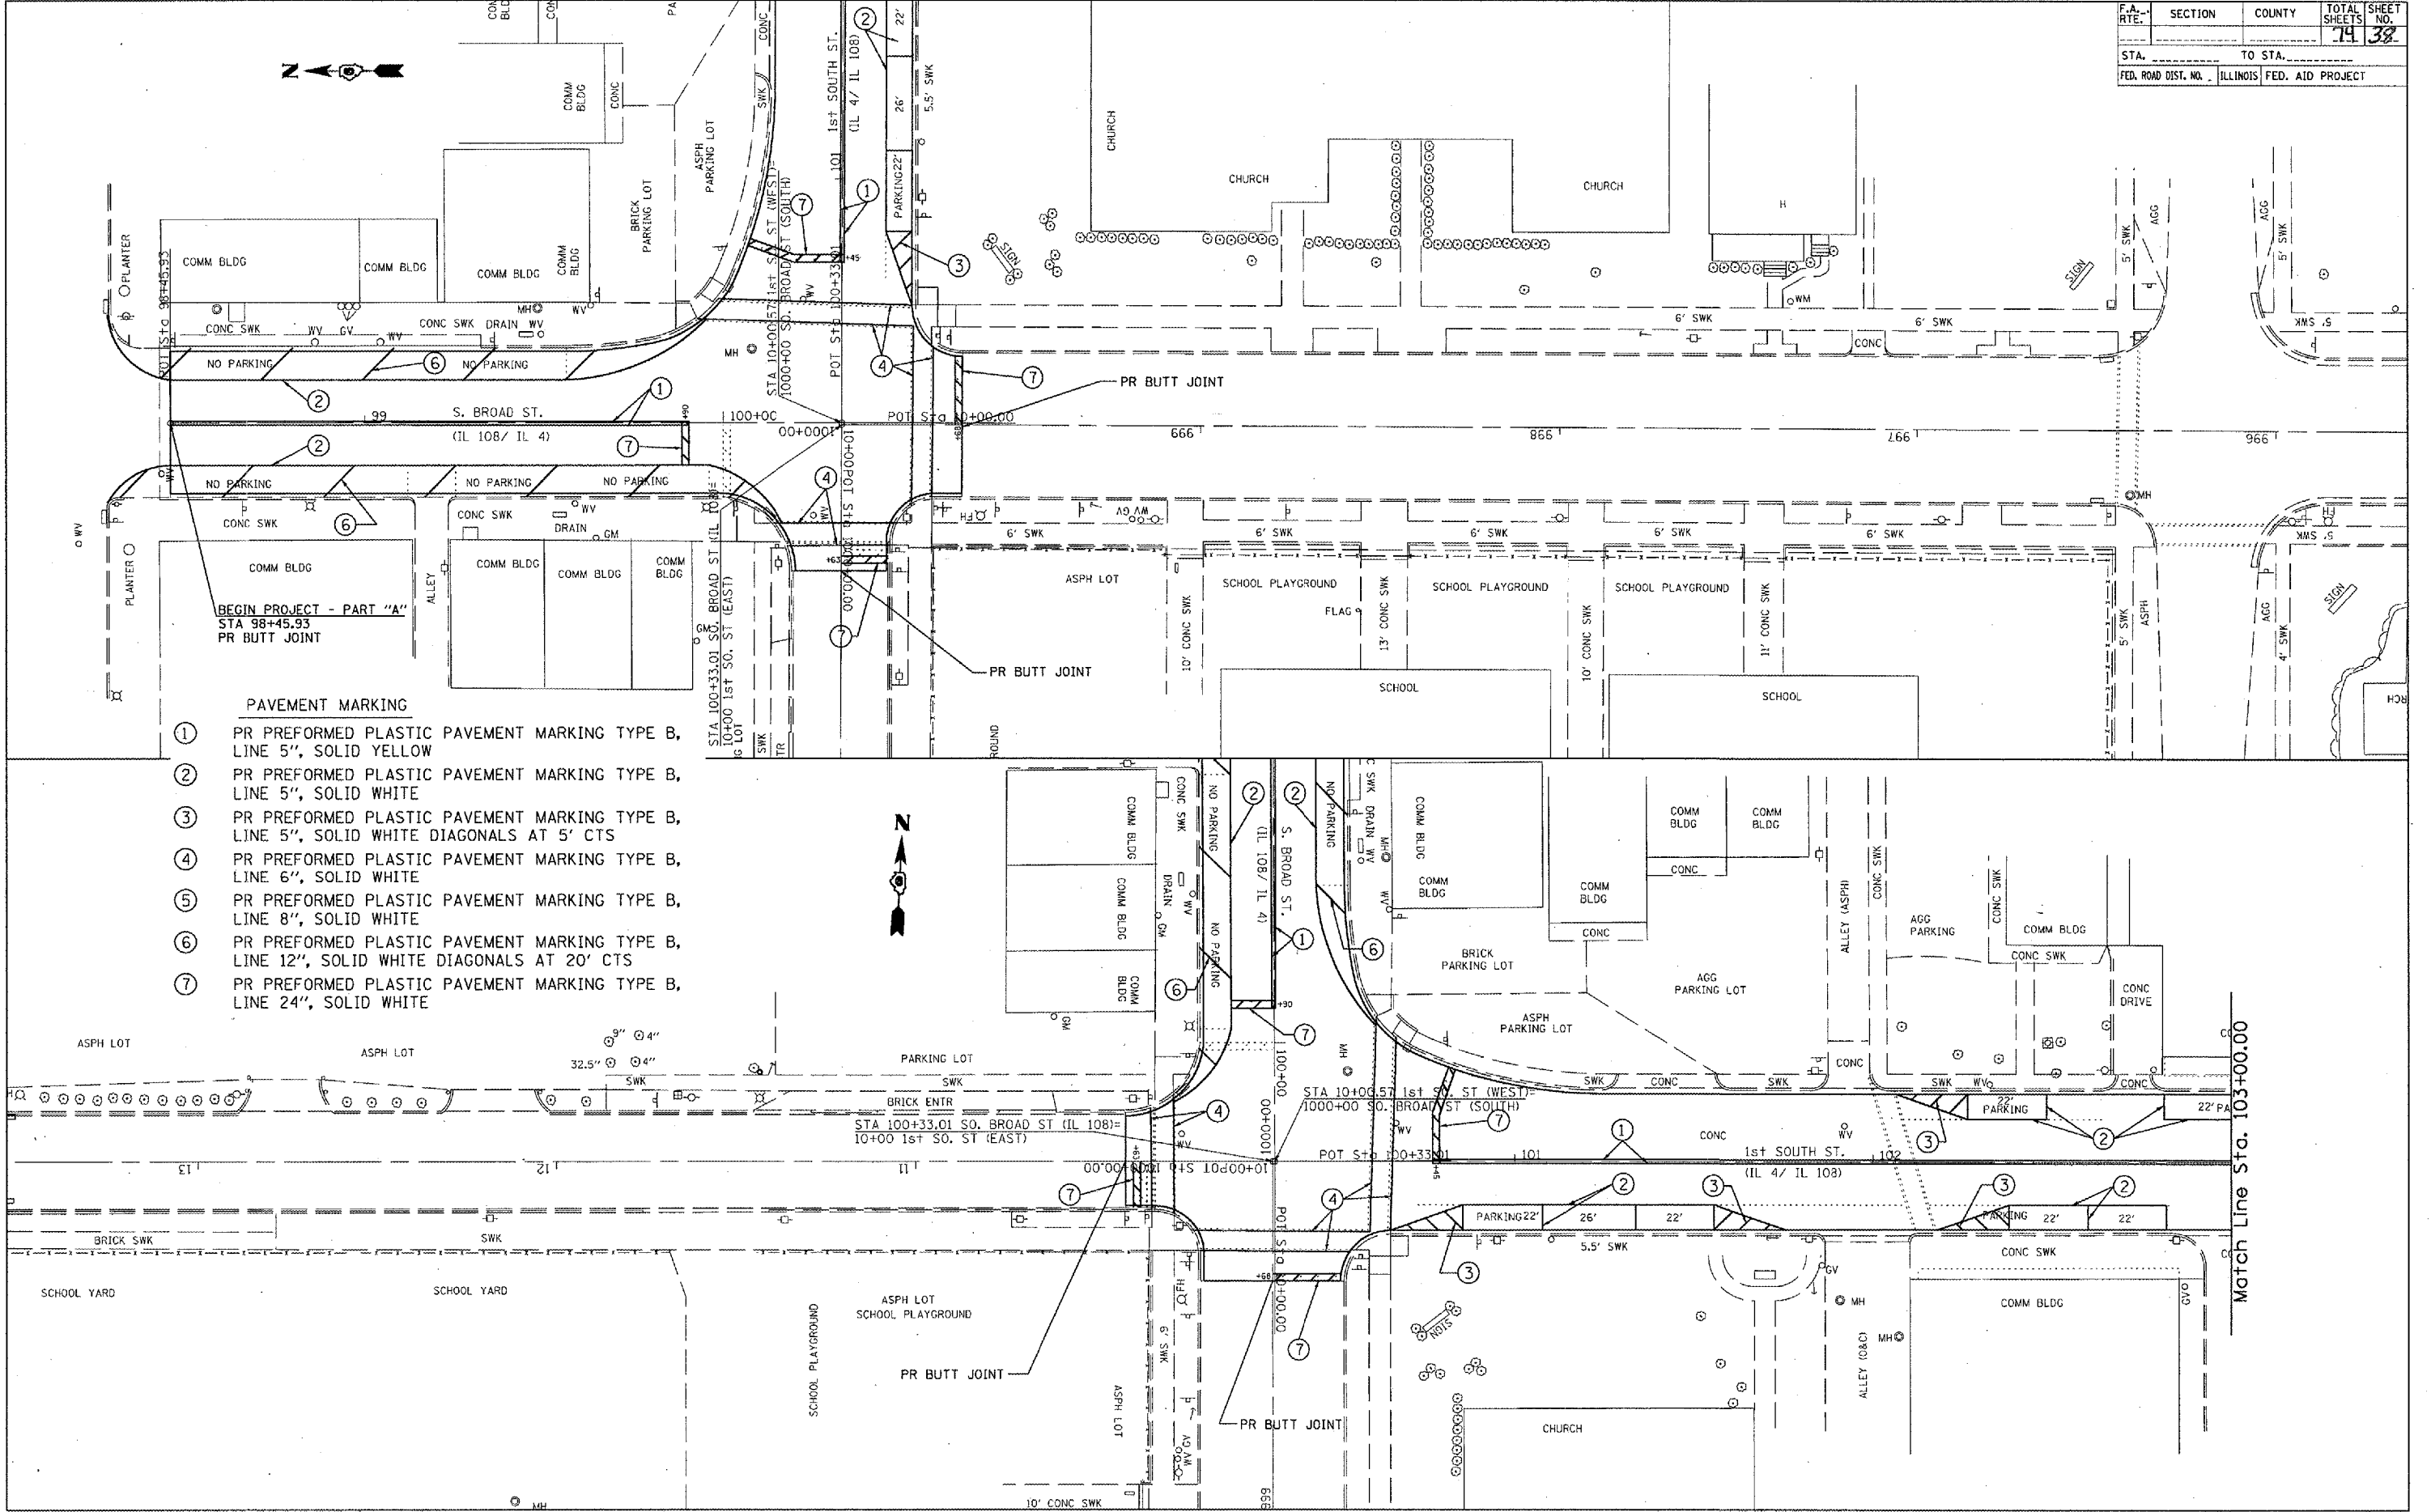

- PAVEMENT MARKING**
- ① PR PREFORMED PLASTIC PAVEMENT MARKING TYPE B, LINE 5", SOLID YELLOW
 - ② PR PREFORMED PLASTIC PAVEMENT MARKING TYPE B, LINE 5", SOLID WHITE
 - ③ PR PREFORMED PLASTIC PAVEMENT MARKING TYPE B, LINE 5", SOLID WHITE DIAGONALS AT 5' CTS
 - ④ PR PREFORMED PLASTIC PAVEMENT MARKING TYPE B, LINE 6", SOLID WHITE
 - ⑤ PR PREFORMED PLASTIC PAVEMENT MARKING TYPE B, LINE 8", SOLID WHITE
 - ⑥ PR PREFORMED PLASTIC PAVEMENT MARKING TYPE B, LINE 12", SOLID WHITE DIAGONALS AT 20' CTS
 - ⑦ PR PREFORMED PLASTIC PAVEMENT MARKING TYPE B, LINE 24", SOLID WHITE

BEGIN PROJECT - PART "A"
STA 98+45.93
PR BUTT JOINT

Match Line Sta. 103+00.00

PLOT DATE = 3/22/2005
PLOT SCALE = 43.75' = 1" IN.
USER NAME = woodsej