



F.A. RTE.	SECTION	COUNTY	TOTAL SHEETS	SHEET NO.
			74	40
STA. _____ TO STA. _____				
FED. ROAD DIST. NO. _____		ILLINOIS FED. AID PROJECT		

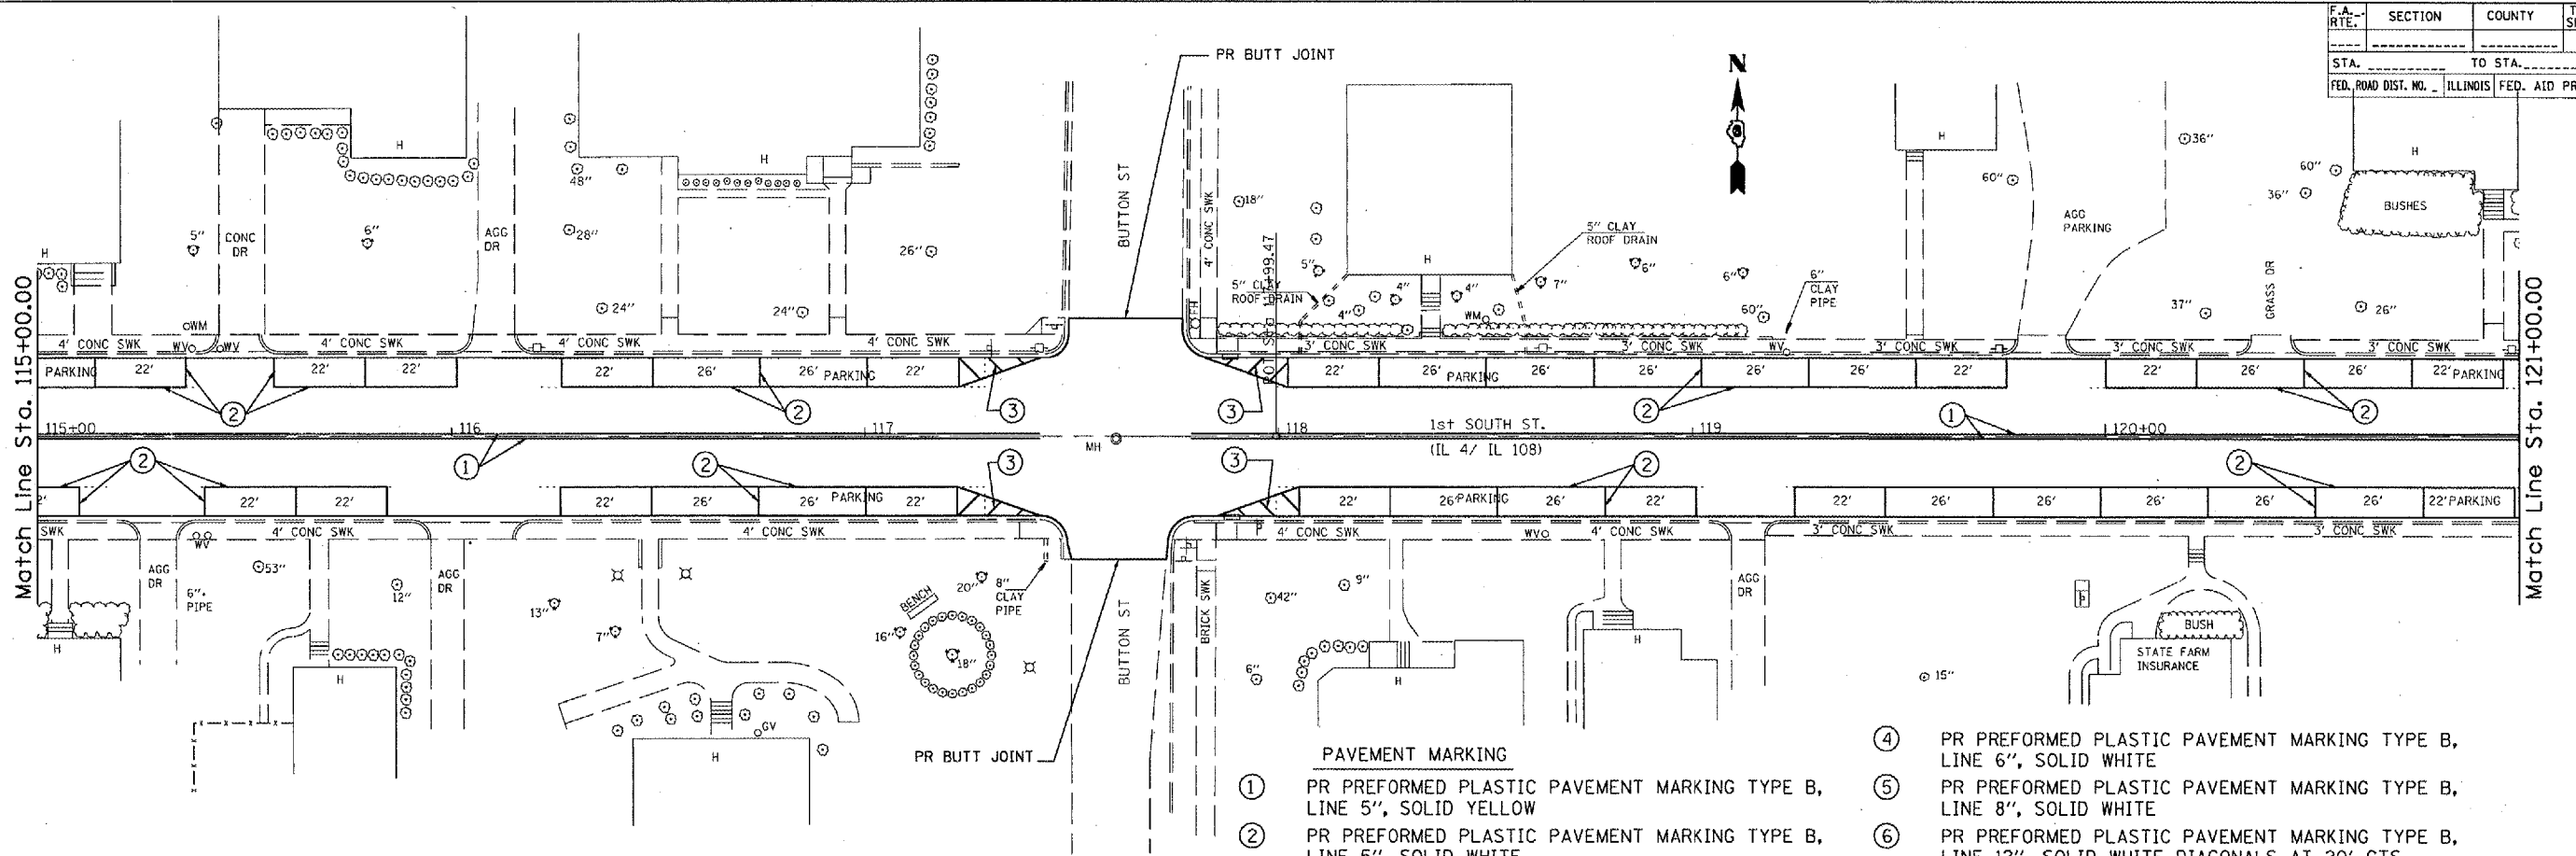

- PAVEMENT MARKING**
- ① PR PREFORMED PLASTIC PAVEMENT MARKING TYPE B, LINE 5", SOLID YELLOW
 - ② PR PREFORMED PLASTIC PAVEMENT MARKING TYPE B, LINE 5", SOLID WHITE
 - ③ PR PREFORMED PLASTIC PAVEMENT MARKING TYPE B, LINE 5", SOLID WHITE DIAGONALS AT 5' CTS
 - ④ PR PREFORMED PLASTIC PAVEMENT MARKING TYPE B, LINE 6", SOLID WHITE
 - ⑤ PR PREFORMED PLASTIC PAVEMENT MARKING TYPE B, LINE 8", SOLID WHITE
 - ⑥ PR PREFORMED PLASTIC PAVEMENT MARKING TYPE B, LINE 12", SOLID WHITE DIAGONALS AT 20' CTS
 - ⑦ PR PREFORMED PLASTIC PAVEMENT MARKING TYPE B, LINE 24", SOLID WHITE

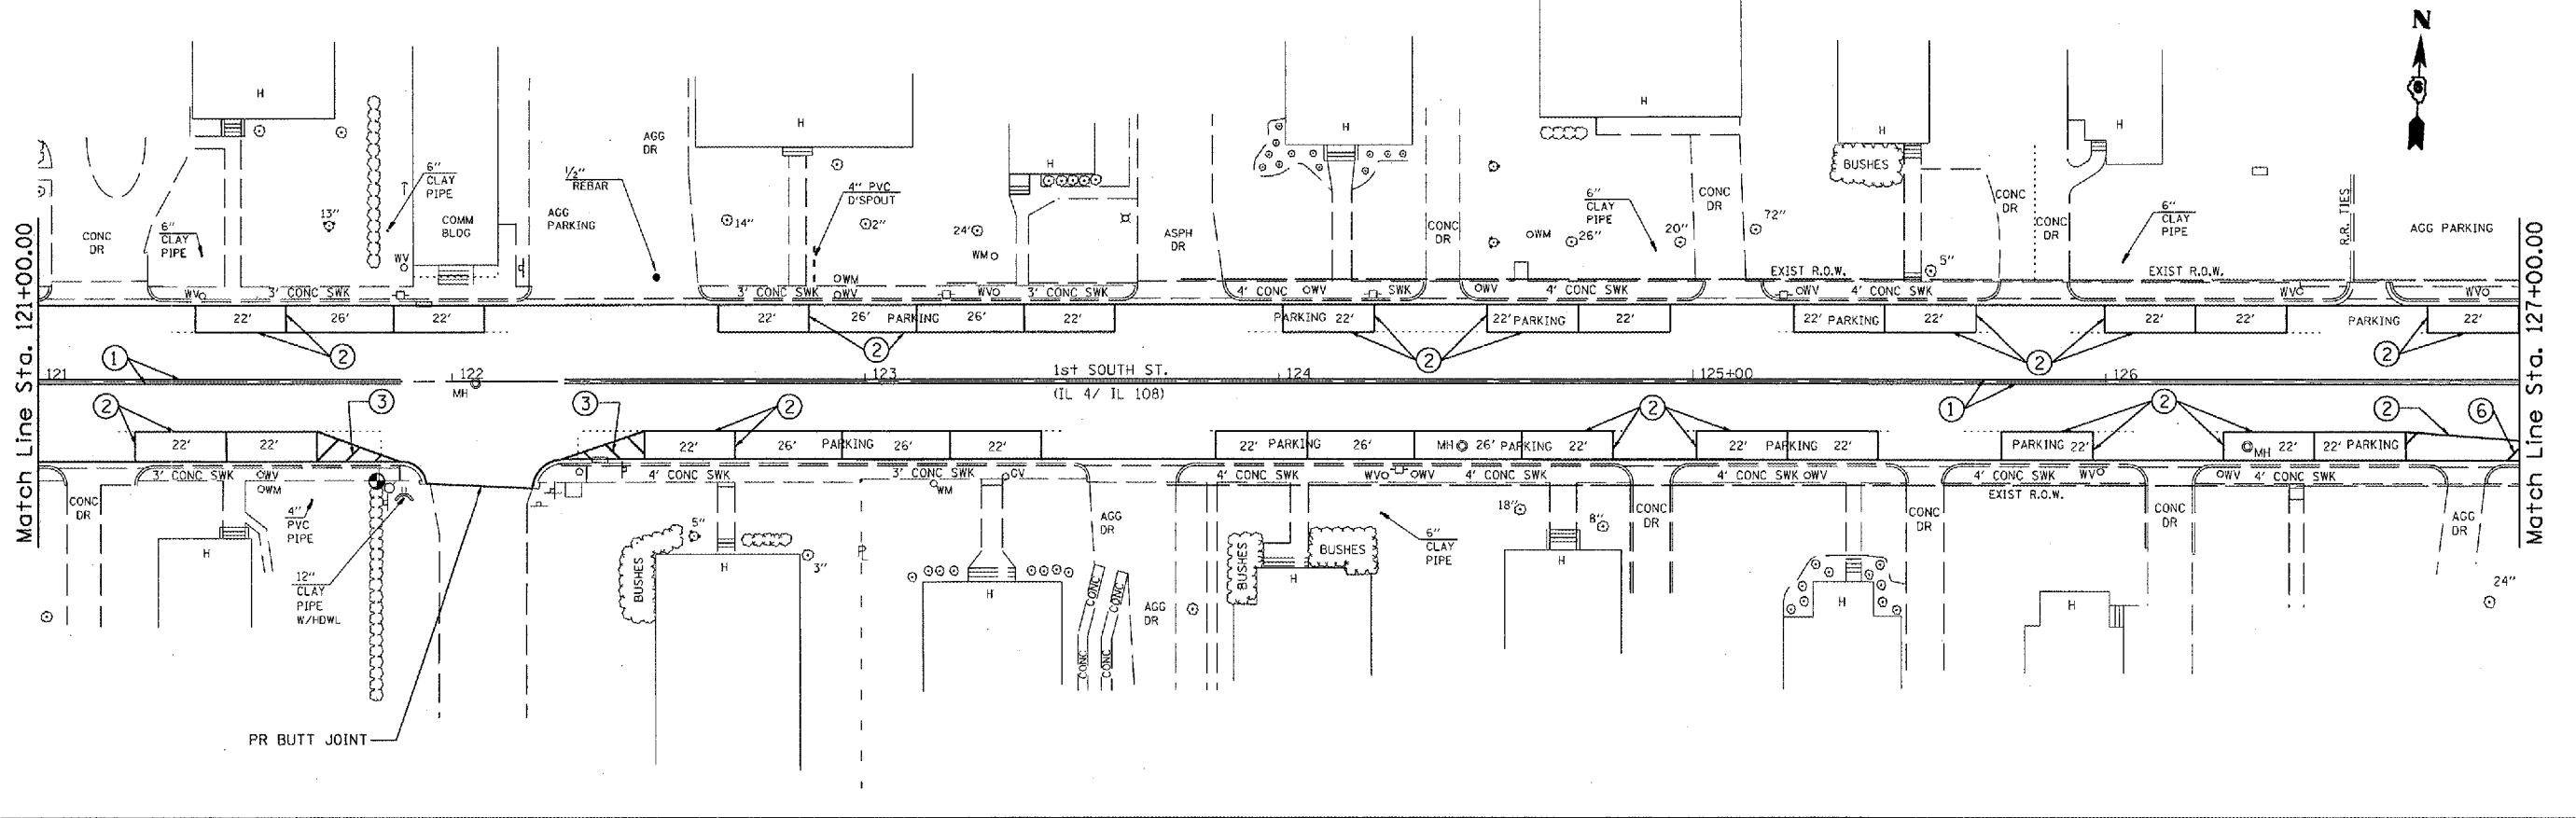

PLOT DATE = 3/22/2005
 PLOT SCALE = 1/8" = 1' IN.
 USER NAME = woodruff