


F.A. P. RTE.	SECTION	COUNTY	TOTAL SHEETS	SHEET NO.
662		MACOUPIN	74	62
STA.	TO STA.			
FED. ROAD DIST. NO.	ILLINOIS	FED. AID PROJECT		
1021RS-114V, TRS-216RS-4)				

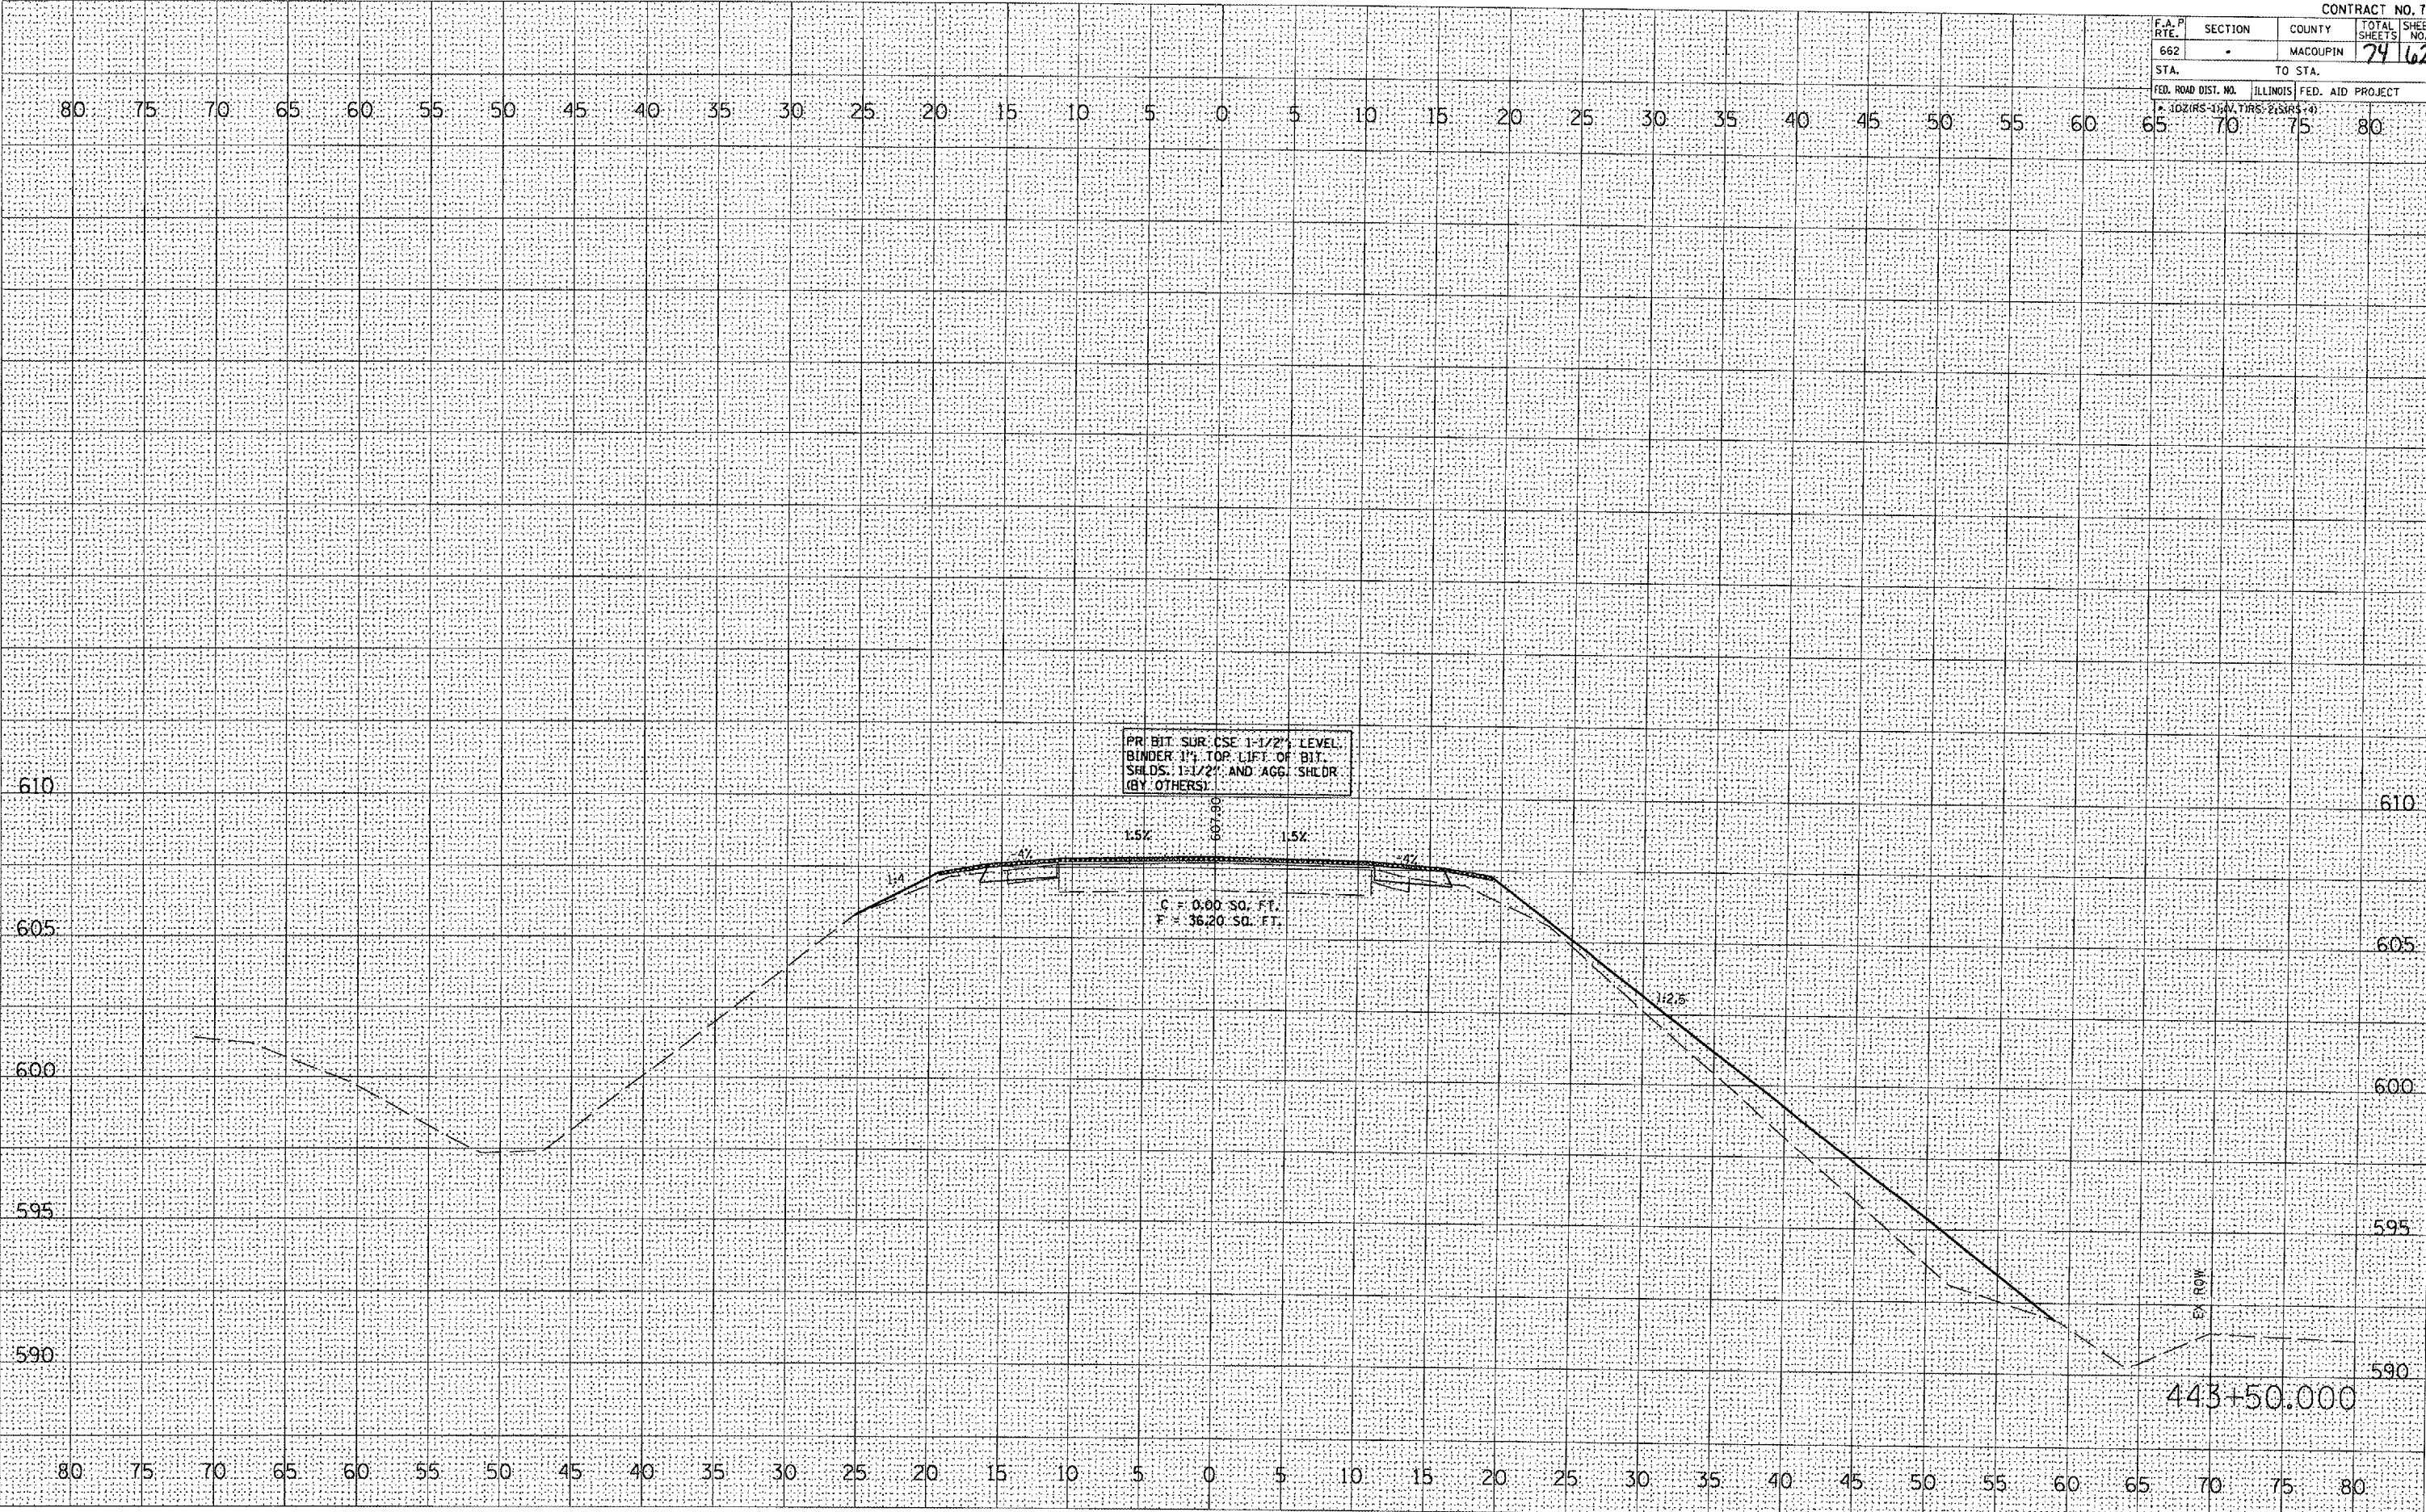

FINAL SURVEY	BY	DATE
SURVEYED		
TEMPLATE		
AREAS		
CHECKED		

ORIGINAL SURVEY	BY	DATE
SURVEYED		
TEMPLATE		
AREAS		
CHECKED		

PLOT DATE = 3/28/2005
 FILE NAME = c:\p\proj\sect\4662002\sect06\sect06.dwg
 PLOT SCALE = 1/8"=1'-0"
 USER NAME = bauj