


F.A. PI. RTE.	SECTION	COUNTY	TOTAL SHEETS	SHEET NO.
662		MACOUPIN	74	63

FED. ROAD DIST. NO. ILLINOIS FED. AID PROJECT
 STA. TO STA.

DATE	
BY	
REVIEWED	
NOTED	
NO. CHECKED	

DATE	
BY	
REVIEWED	
NOTED	
NO. CHECKED	

PLOT DATE = 3/26/2005
 FILE NAME = I:\Projects\052002\11005000\11005000.dwg
 USER NAME = bjk

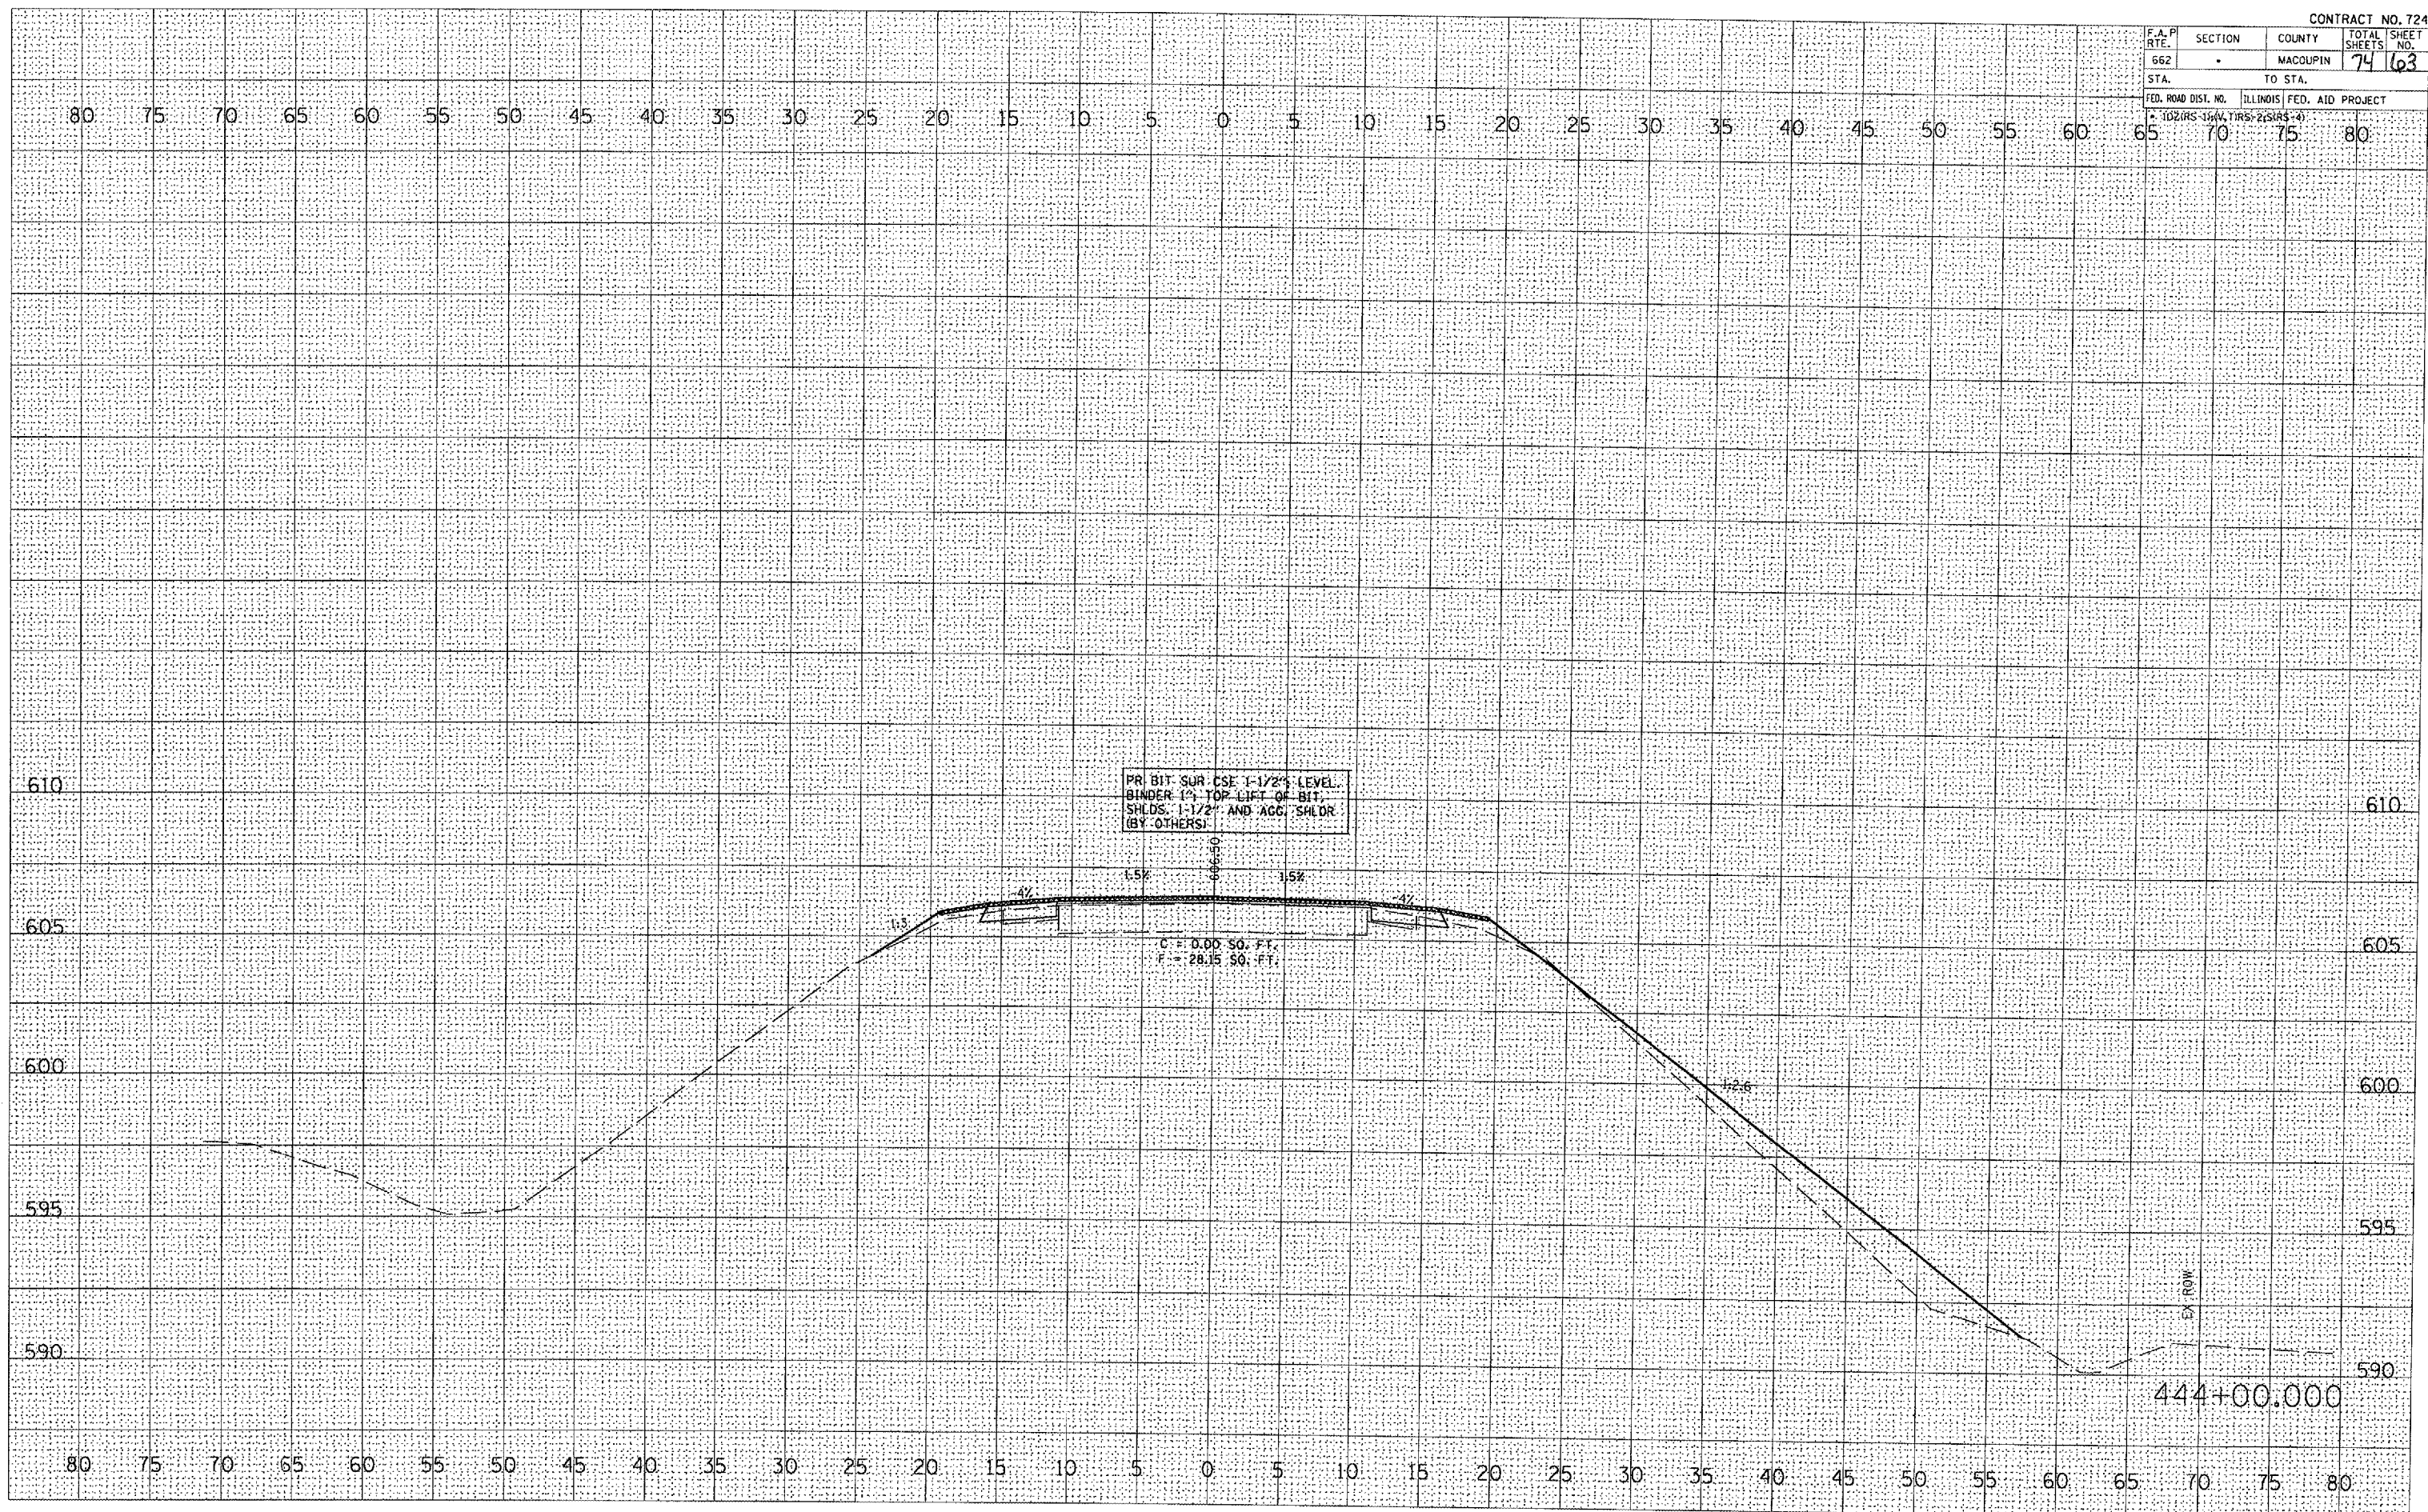

HONEY CREEK CROSS SECTIONS