


F.A.P. RTE.	SECTION	COUNTY	TOTAL SHEETS	SHEET NO.
662		MACOUPIN	74	69
STA.		TO STA.		
FED. ROAD DIST. NO.		ILLINOIS FED. AID PROJECT		
1021HS-16(N.TRS-2(S14-4)				

DATE	
BY	
SURVEYED	
TEMPLATE	
AREAS CHECKED	
NO.	

DATE	
BY	
SURVEYED	
TEMPLATE	
AREAS CHECKED	
NO.	

PLOT DATE = 3/26/2005  
 FILE NAME = c:\projects\662405\16e085\honey\honey.dwg  
 PLOT SCALE = 1/8" = 1' / IN.  
 USER NAME = bob

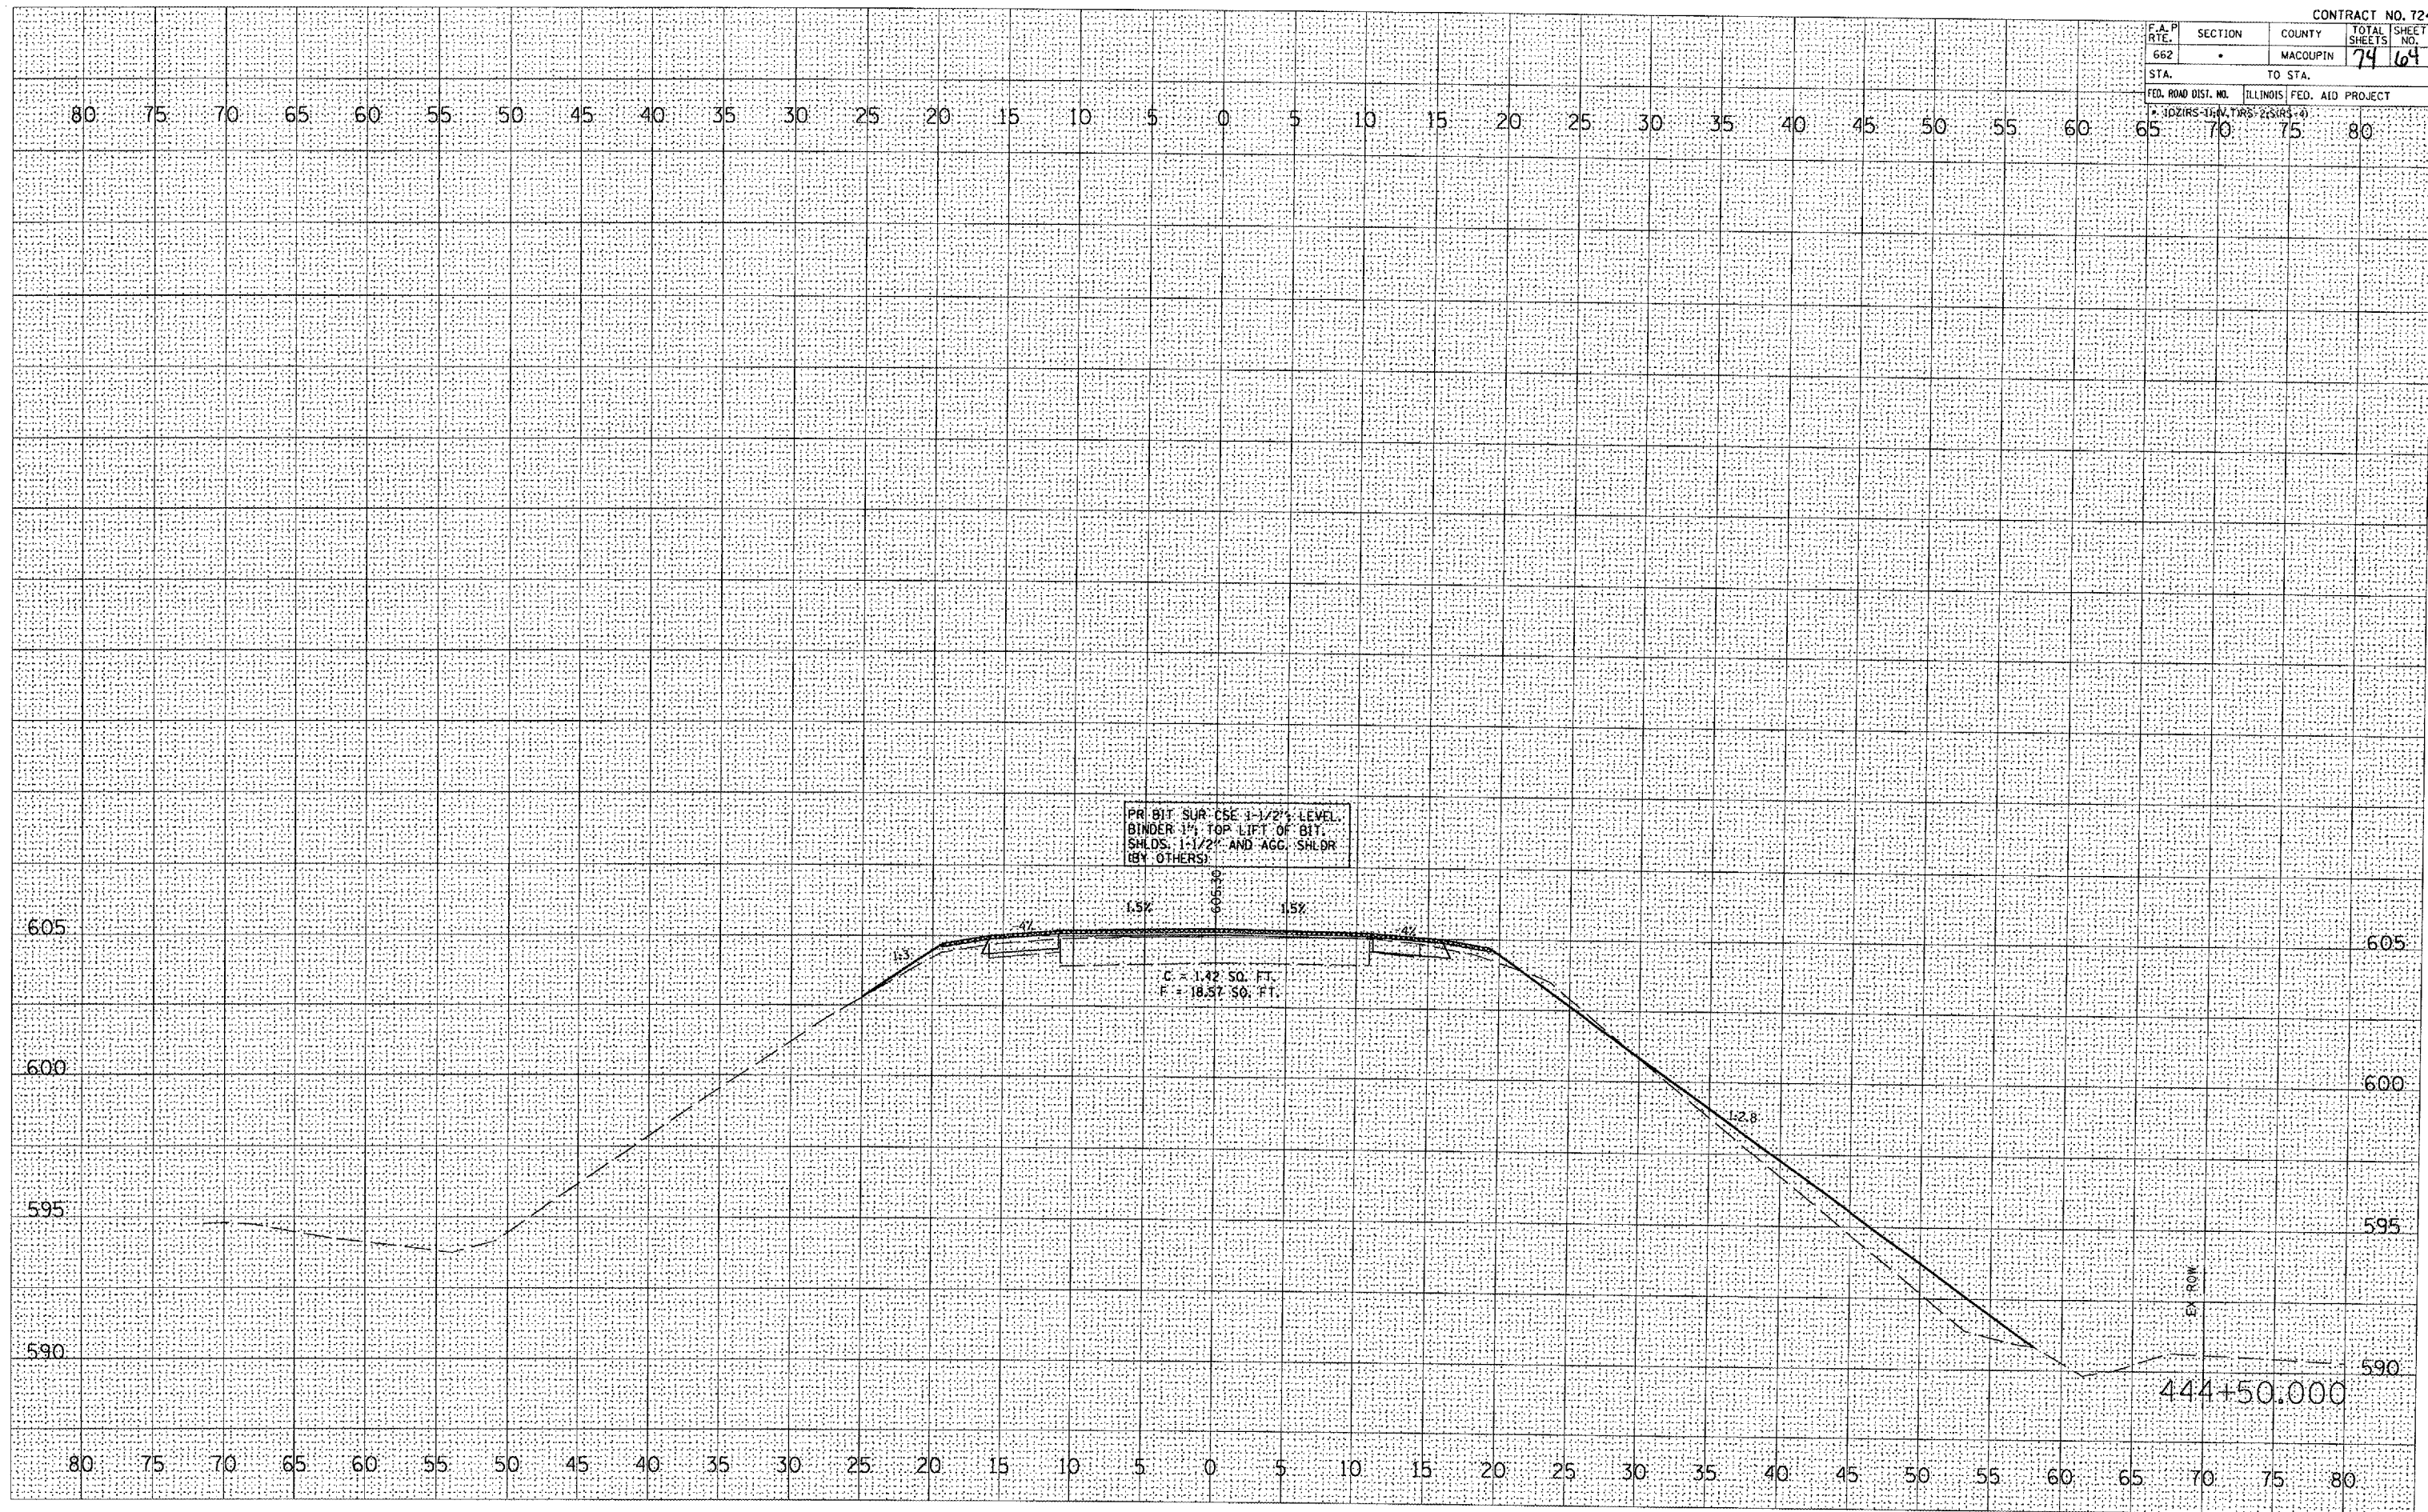

HONEY CREEK CROSS SECTIONS