


F.A.P. RTE.	SECTION	COUNTY	TOTAL SHEETS	SHEET NO.
662	•	MACOUPIN	74	606
STA.	TO STA.			
FED. ROAD DIST. NO.	ILLINOIS	FED. AID PROJECT		
* 1021RS-114V-T1RS-231RS-41				

DATE	BY
SURVEYED	BY
NOTE BOOK	NO.
TEMPLATE	
AREAS	
AREAS CHECKED	

DATE	BY
ORIGINAL SURVEY	NO.
PLOTTED	
TEMPLATE	
AREAS	
AREAS CHECKED	

PLOT DATE = 3/28/2005
 FILE NAME = c:\projects\114\652002\114\052002.dwg
 USER NAME = bny

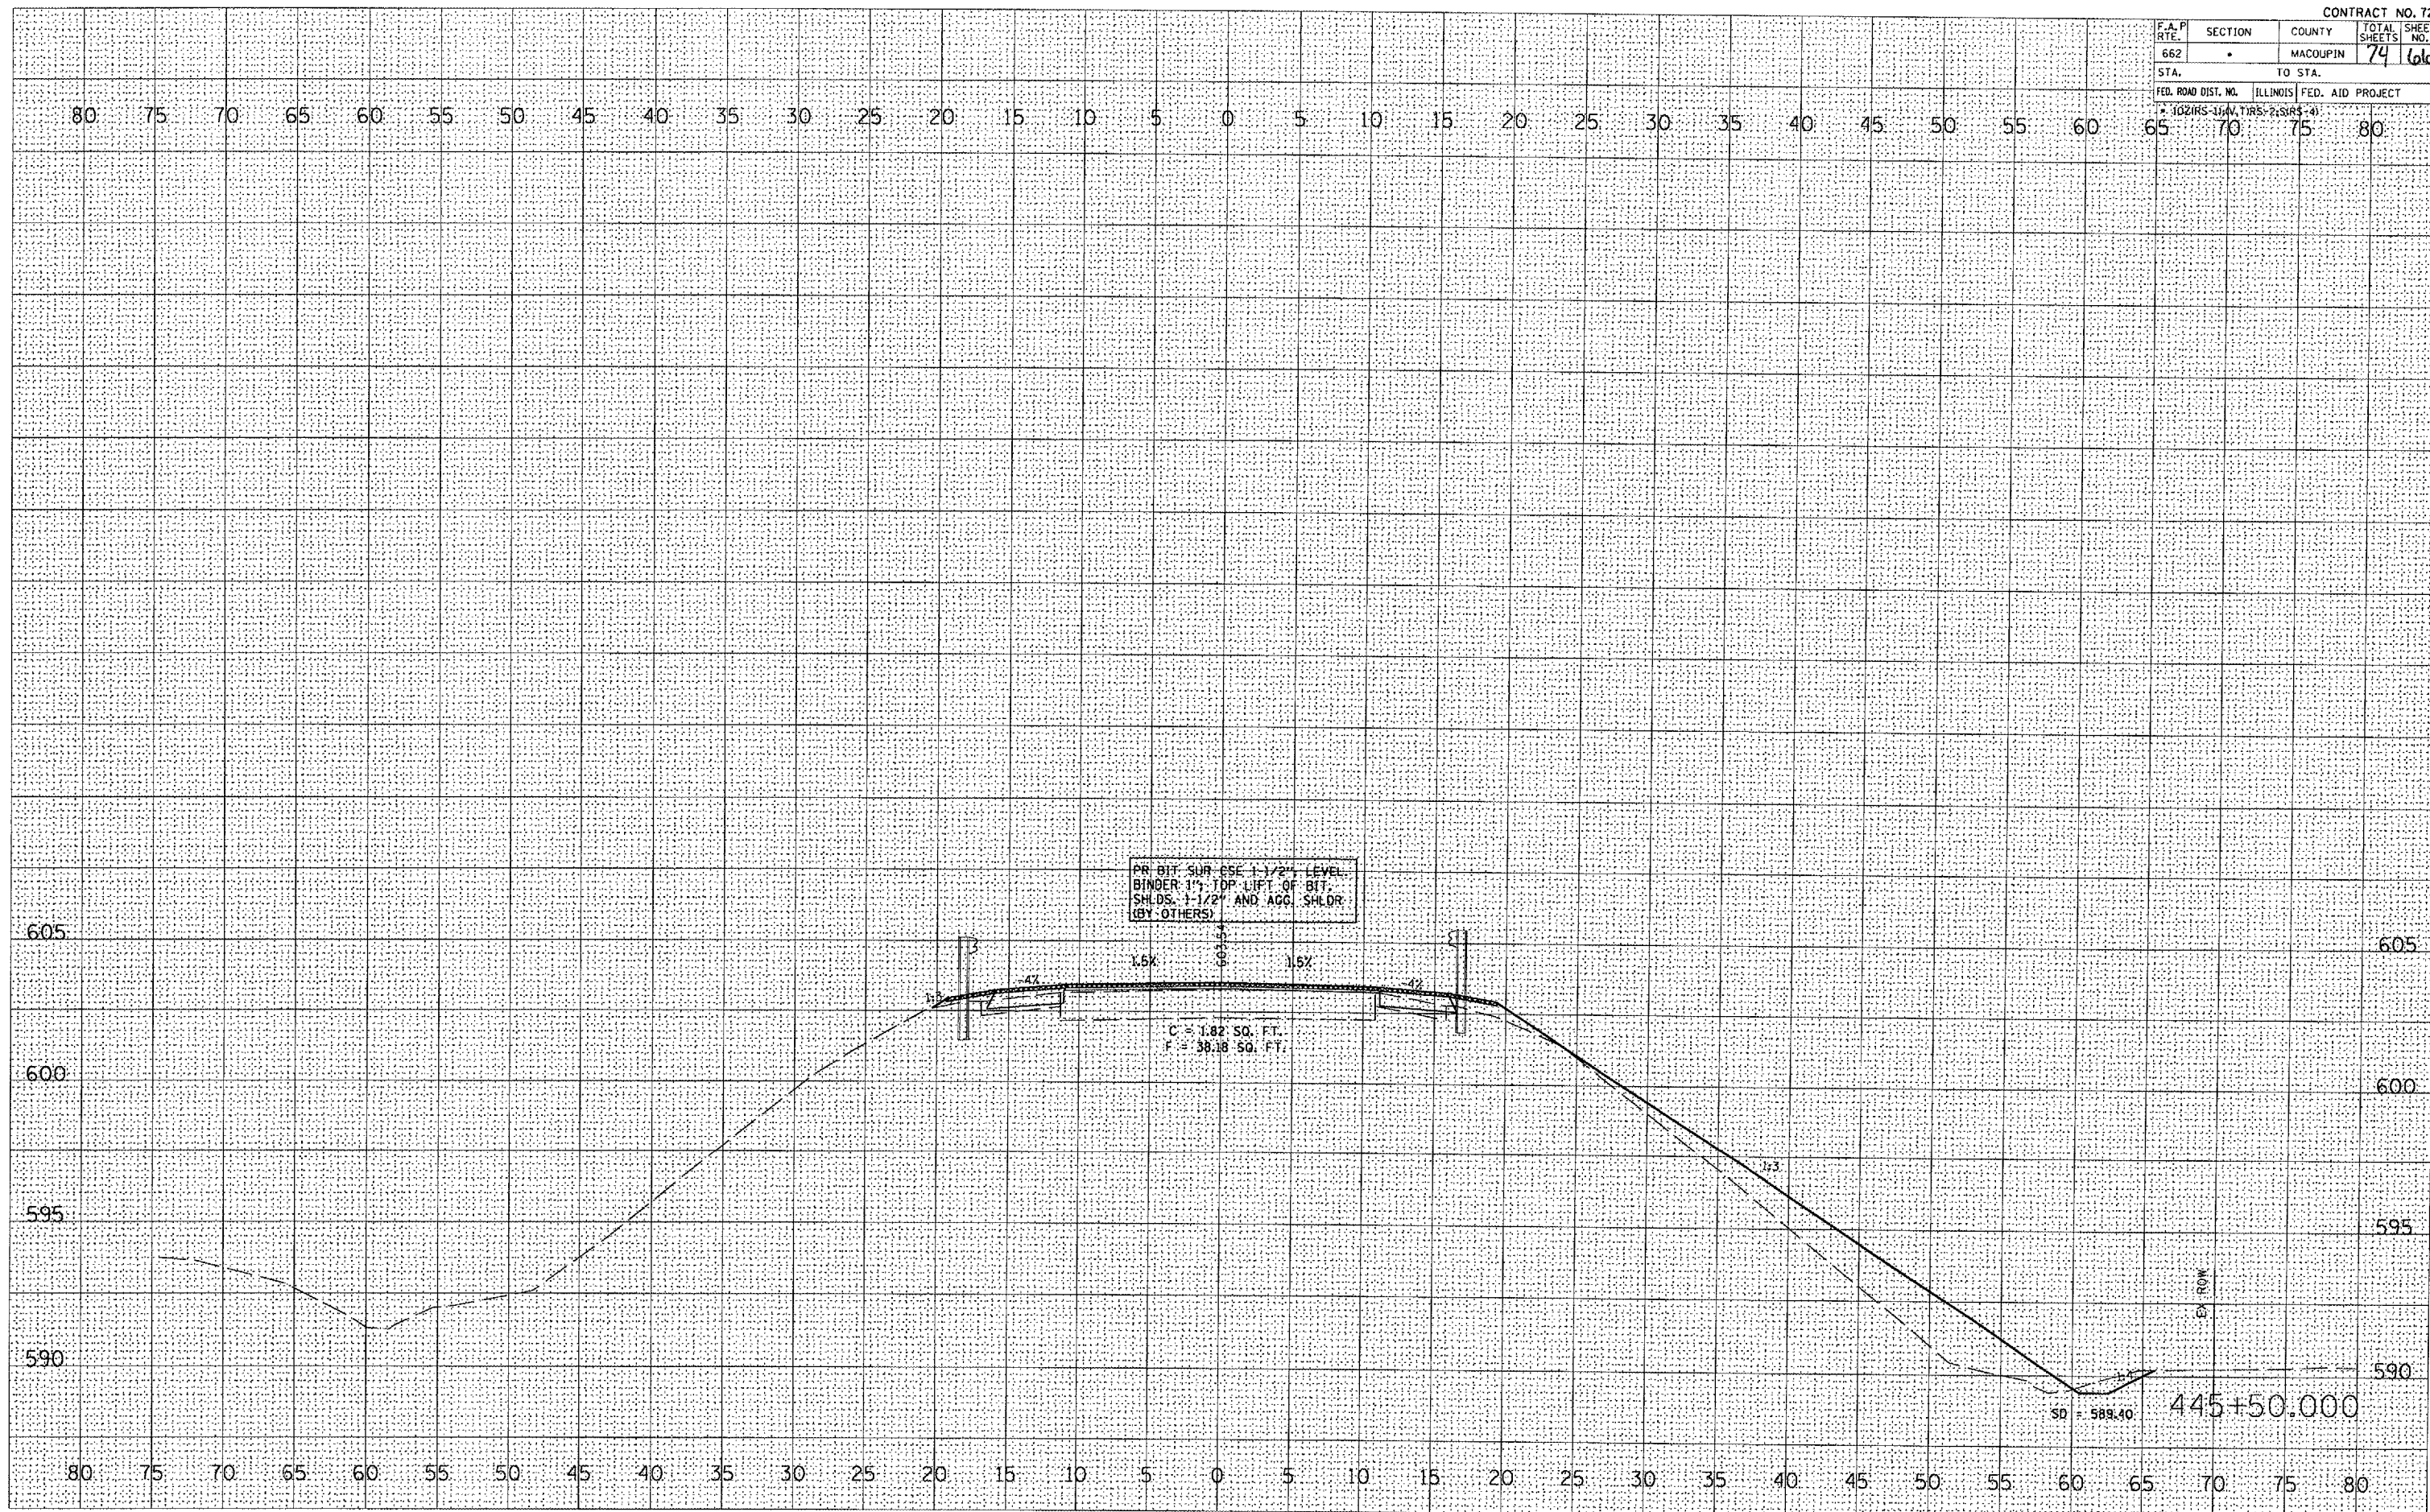

HONEY CREEK CROSS SECTIONS