


F.A.P. RTE.	SECTION	COUNTY	TOTAL SHEETS	SHEET NO.
562	.	MACOUPIN	74	72
STA.			TO STA.	
FED. ROAD DIST. NO.			ILLINOIS FED. AID PROJECT	
102 (HS-16) (V. TRS-2) (RS-4)				

DATE	
BY	
REVISIONS	
PLOTTED	
TEMP. DATE	
AREAS	
AREAS CHECKED	
NO.	
FINAL SURVEY	
NOTE BOOK	
NO.	

DATE	
BY	
REVISIONS	
PLOTTED	
TEMP. DATE	
AREAS	
AREAS CHECKED	
NO.	
ORIGINAL SURVEY	
NOTE BOOK	
NO.	

PLOT DATE = 3/28/2005
 FILE NAME = c:\projects\052002\user\B5\honey\1.dgn
 USER NAME = b5

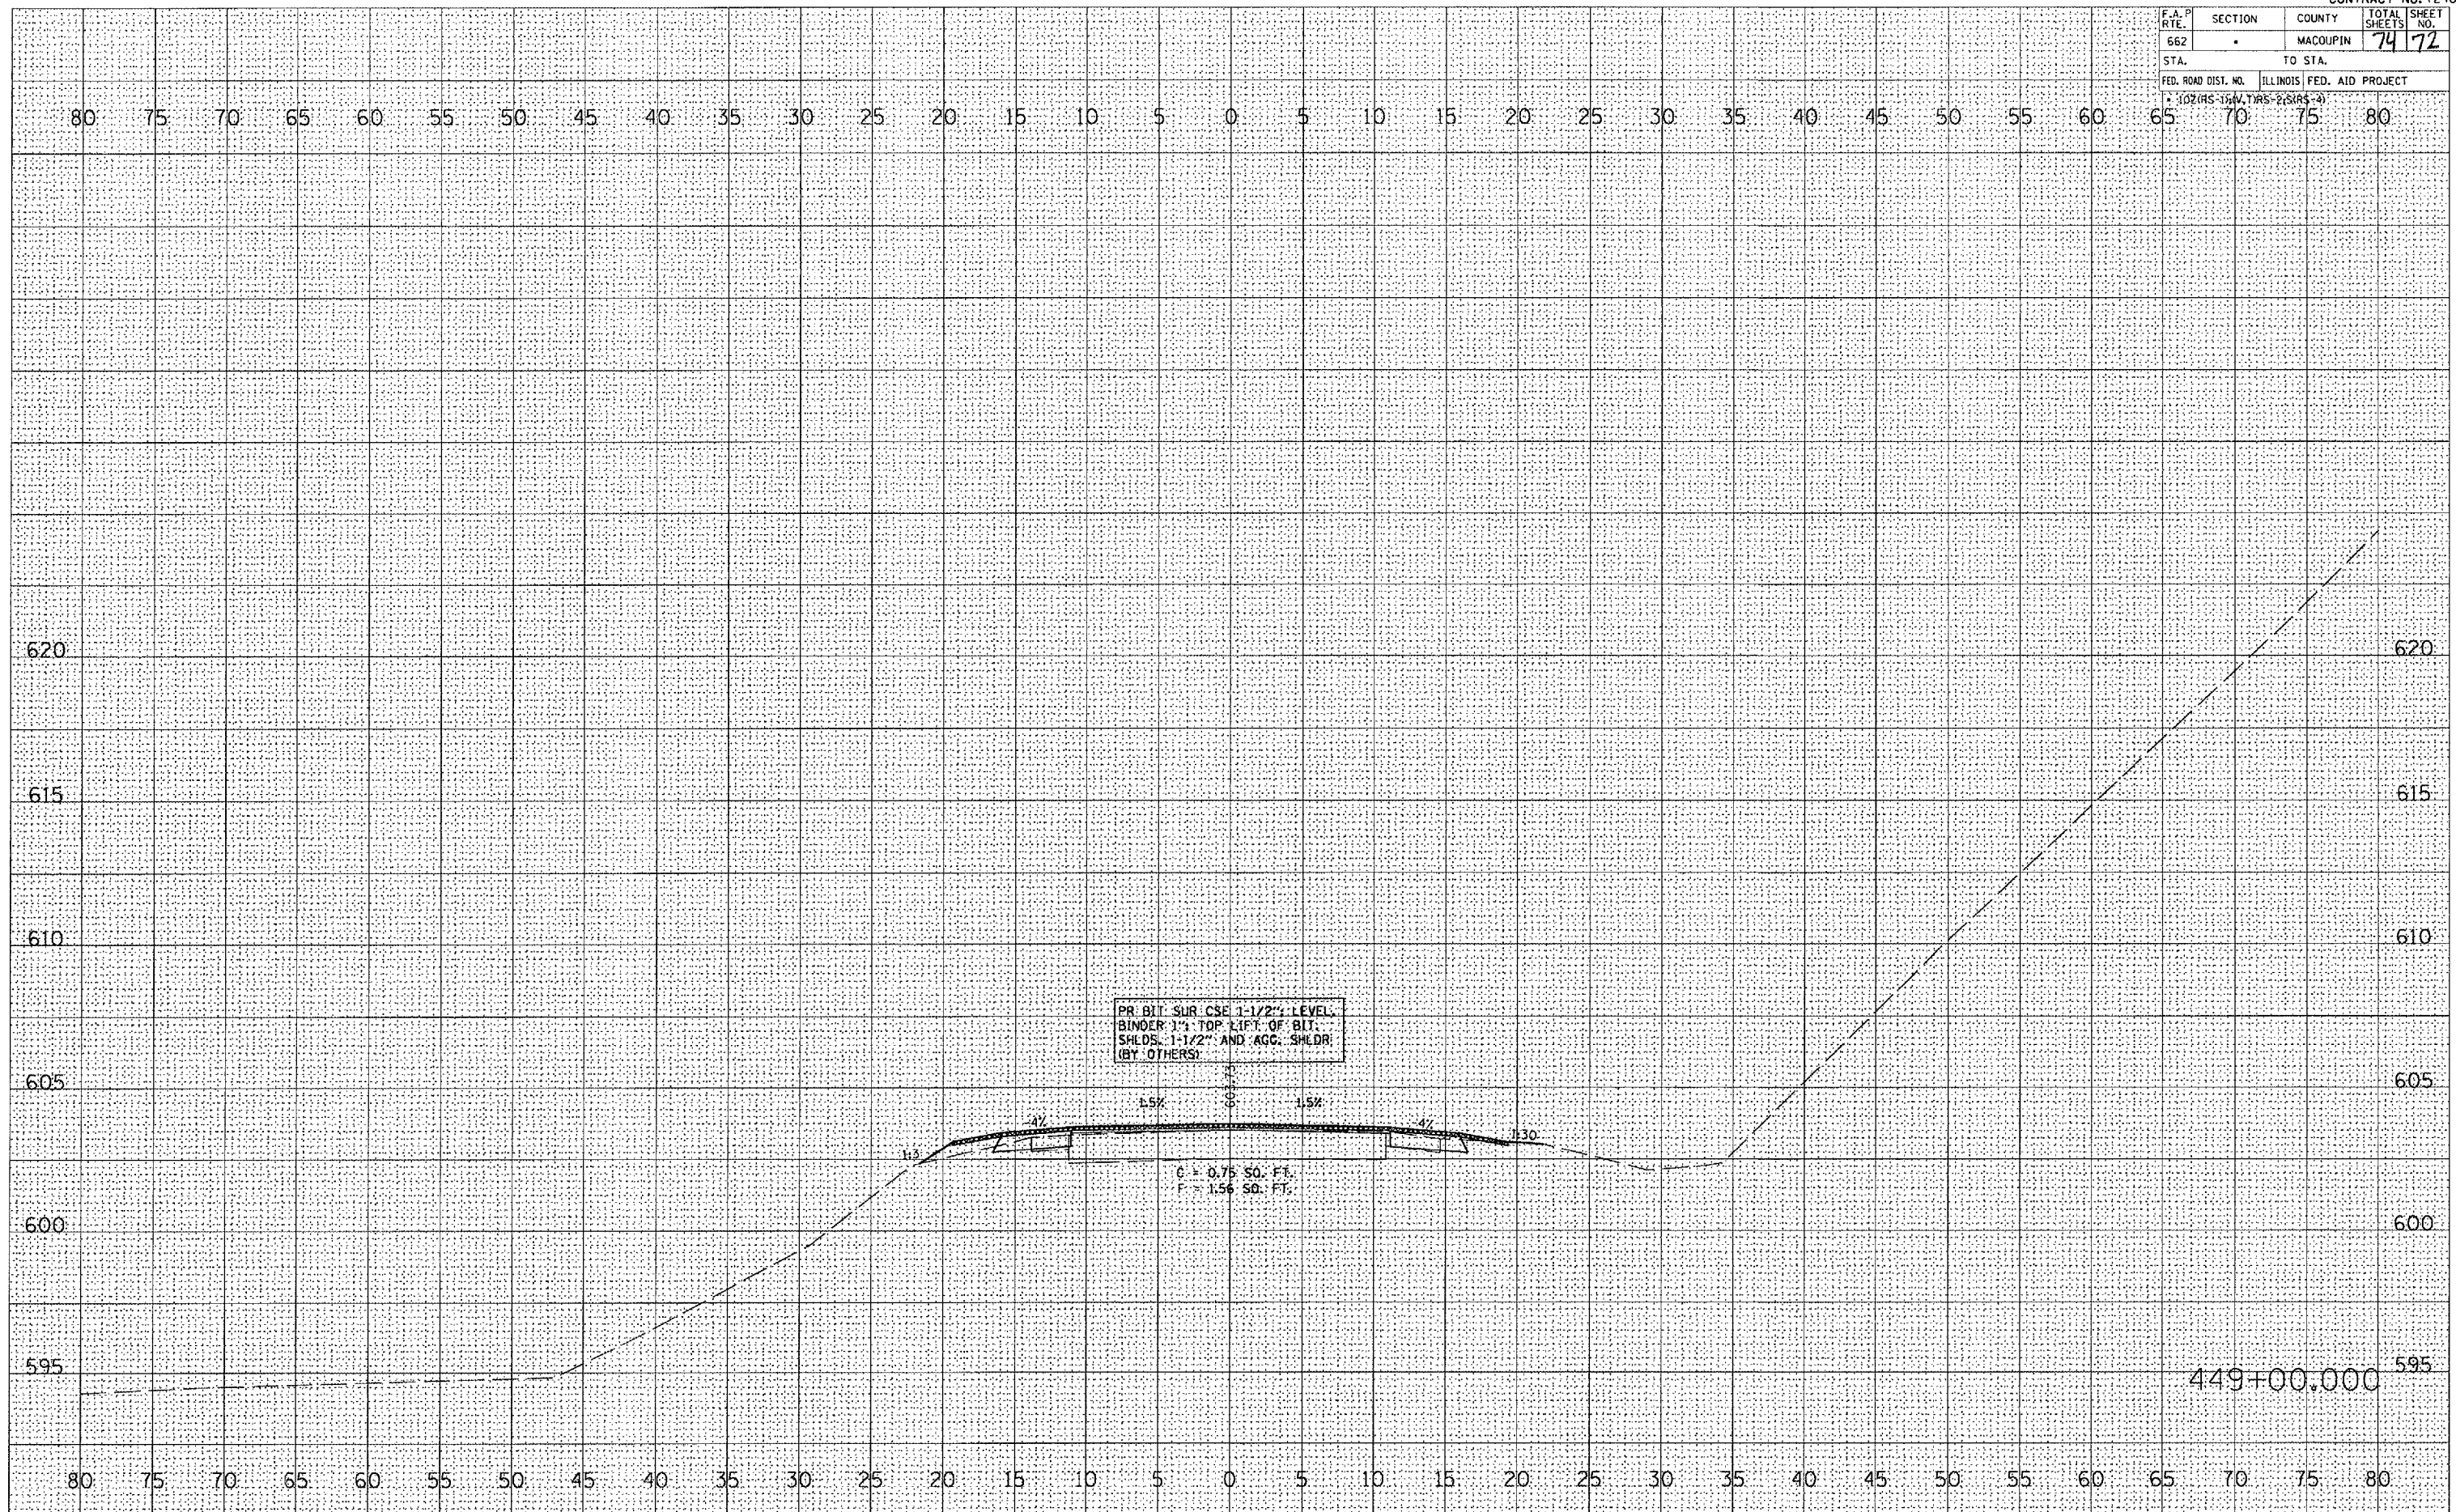

HONEY CREEK CROSS SECTIONS