


|                            |         |                           |              |           |
|----------------------------|---------|---------------------------|--------------|-----------|
| F.A.P. RTE.                | SECTION | COUNTY                    | TOTAL SHEETS | SHEET NO. |
| 662                        | .       | MACOUPIN                  | 74           | 73        |
| STA.                       |         | TO STA.                   |              |           |
| FED. ROAD DIST. NO.        |         | ILLINOIS FED. AID PROJECT |              |           |
| A 1021RS-30A.11RS-25(85-4) |         |                           |              |           |

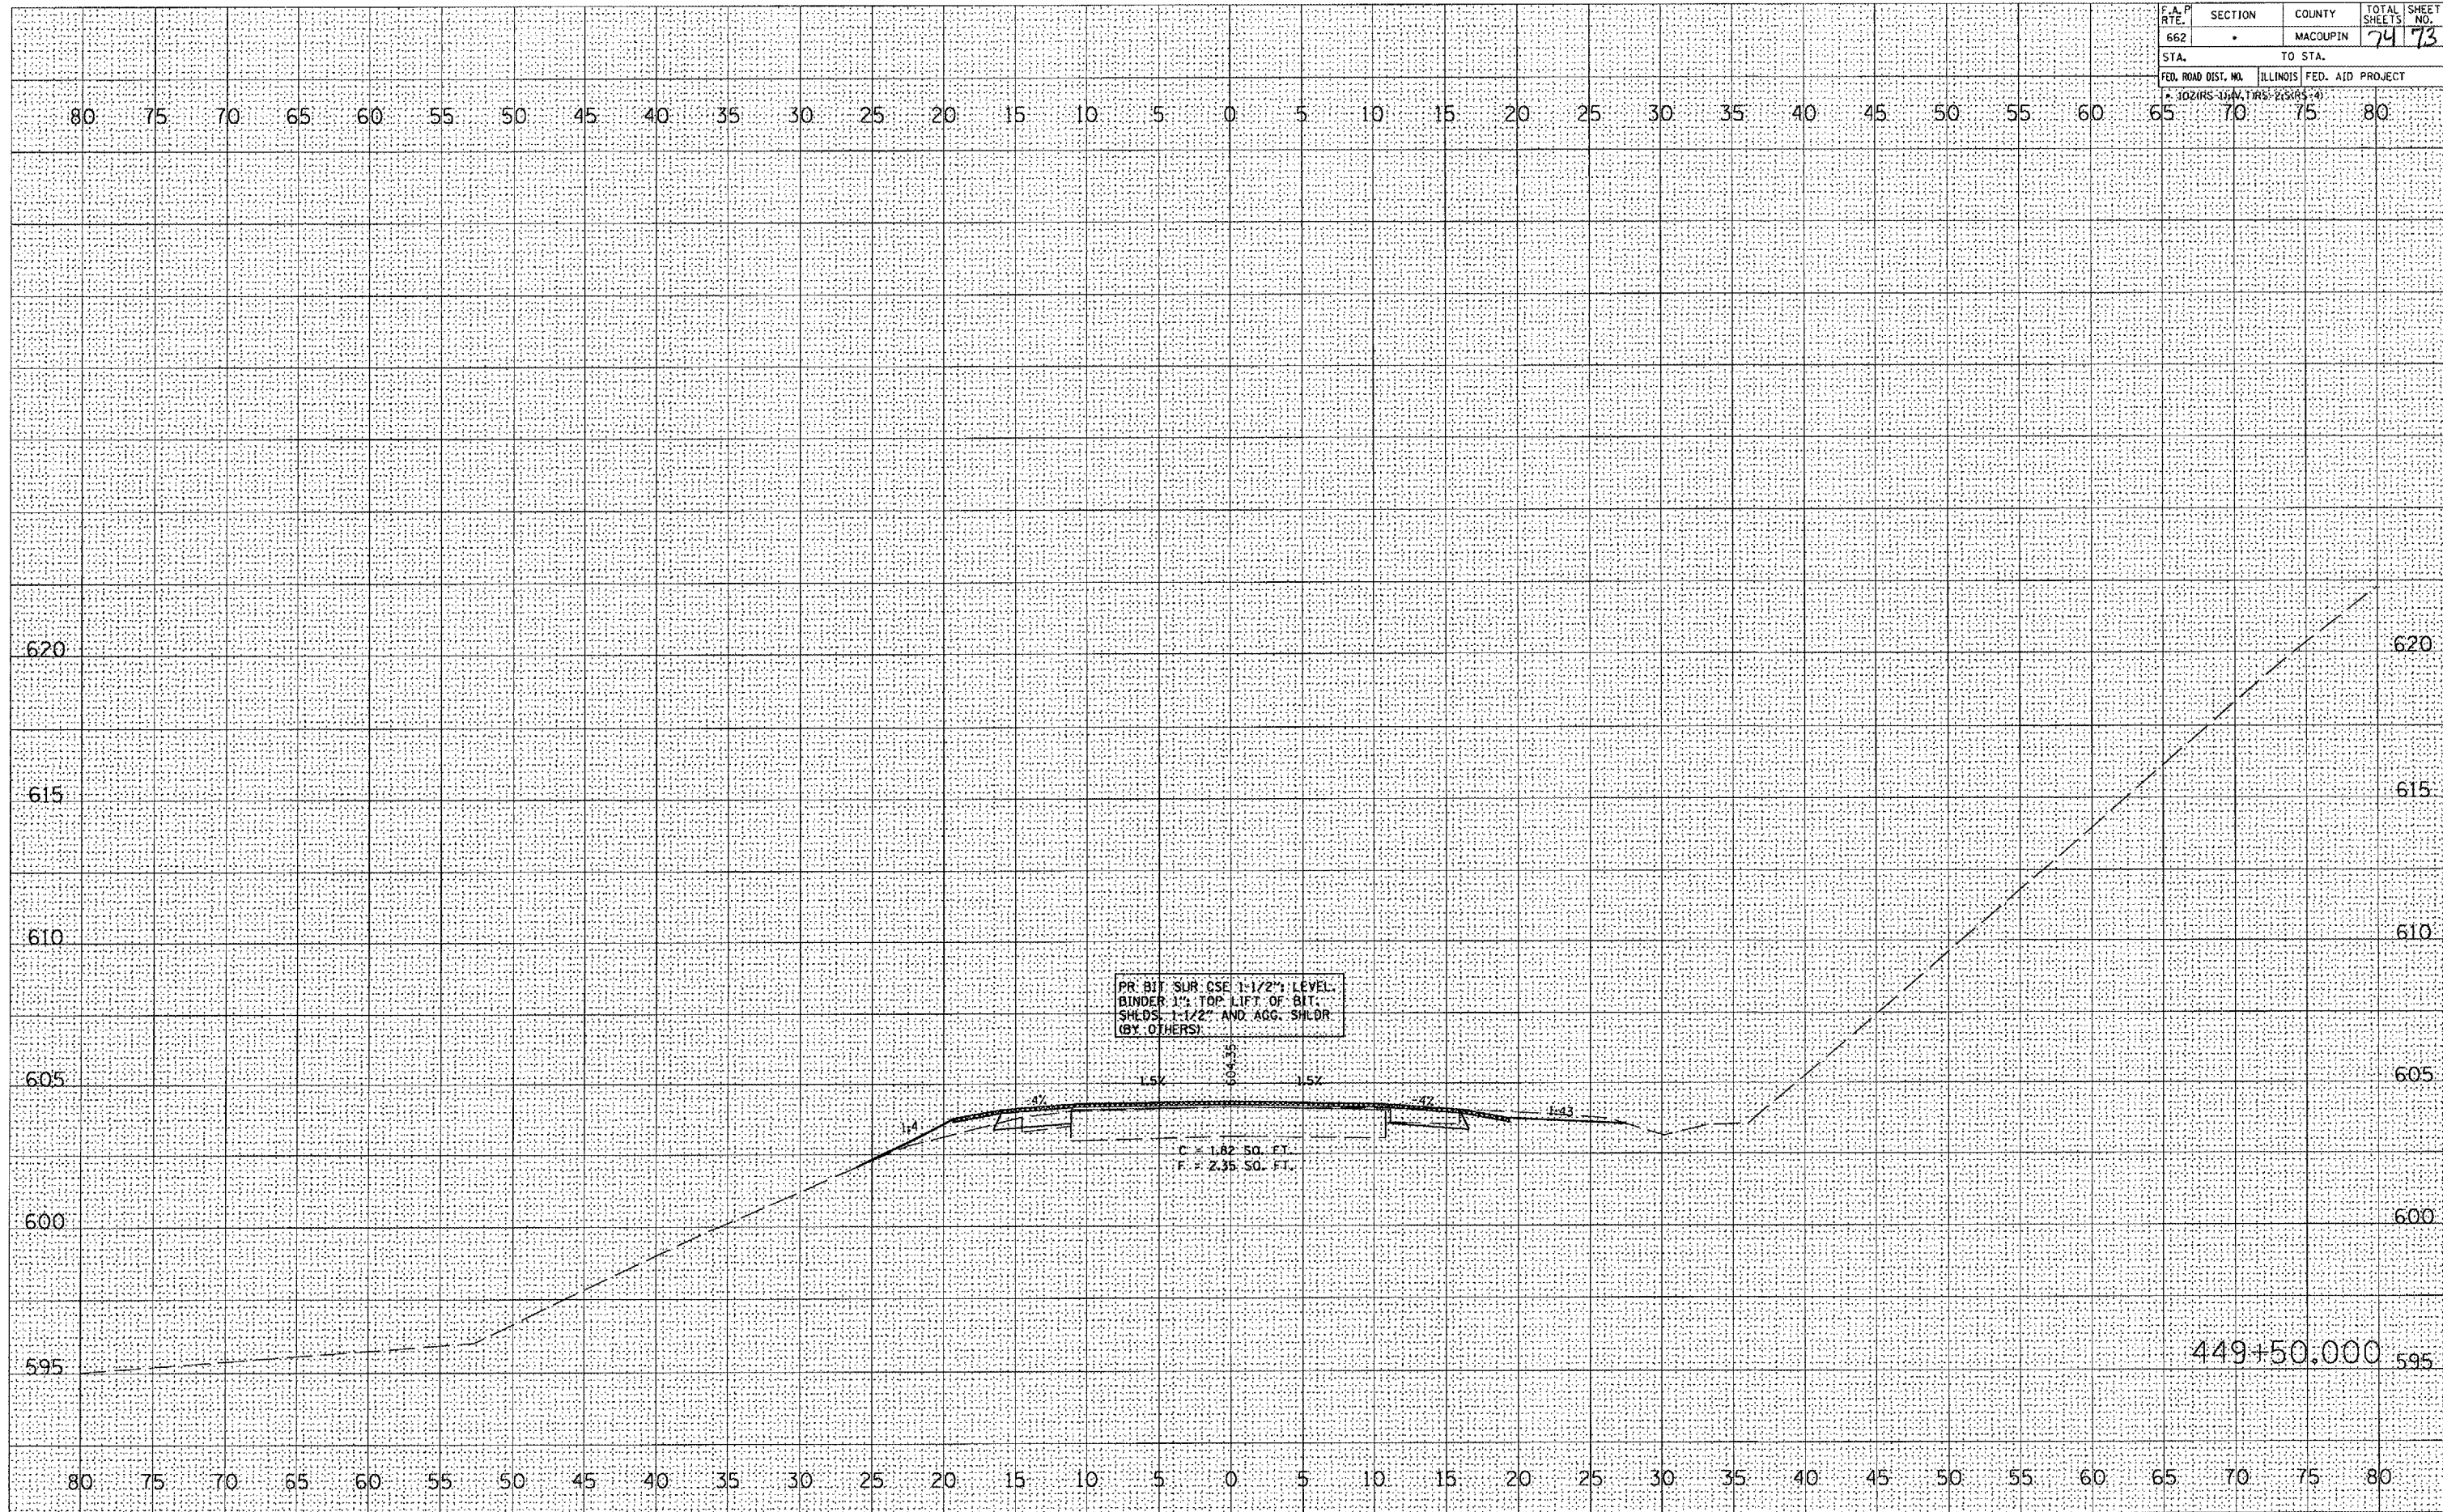

|              |  |
|--------------|--|
| DATE         |  |
| BY           |  |
| FINAL SURVEY |  |
| NOTE BOOK    |  |
| NO.          |  |
| REVISIONS    |  |
| DATE         |  |
| BY           |  |
| NO.          |  |

|                 |  |
|-----------------|--|
| DATE            |  |
| BY              |  |
| ORIGINAL SURVEY |  |
| NOTE BOOK       |  |
| NO.             |  |
| REVISIONS       |  |
| DATE            |  |
| BY              |  |
| NO.             |  |

PLOT DATE = 3/28/2005  
 FILE NAME = c:\prowork\4852802\area05\area05.dwg  
 USER NAME = b04j