
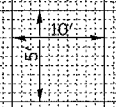


F.A.P. RTE.	SECTION	COUNTY	TOTAL SHEETS	SHEET NO.
321	18N	PIKE	26	13
STA.	TO STA.			
FED. ROAD DIST. NO.	ILLINOIS	FED. AID PROJECT		
		STATE CONTRACT NO. 72691		

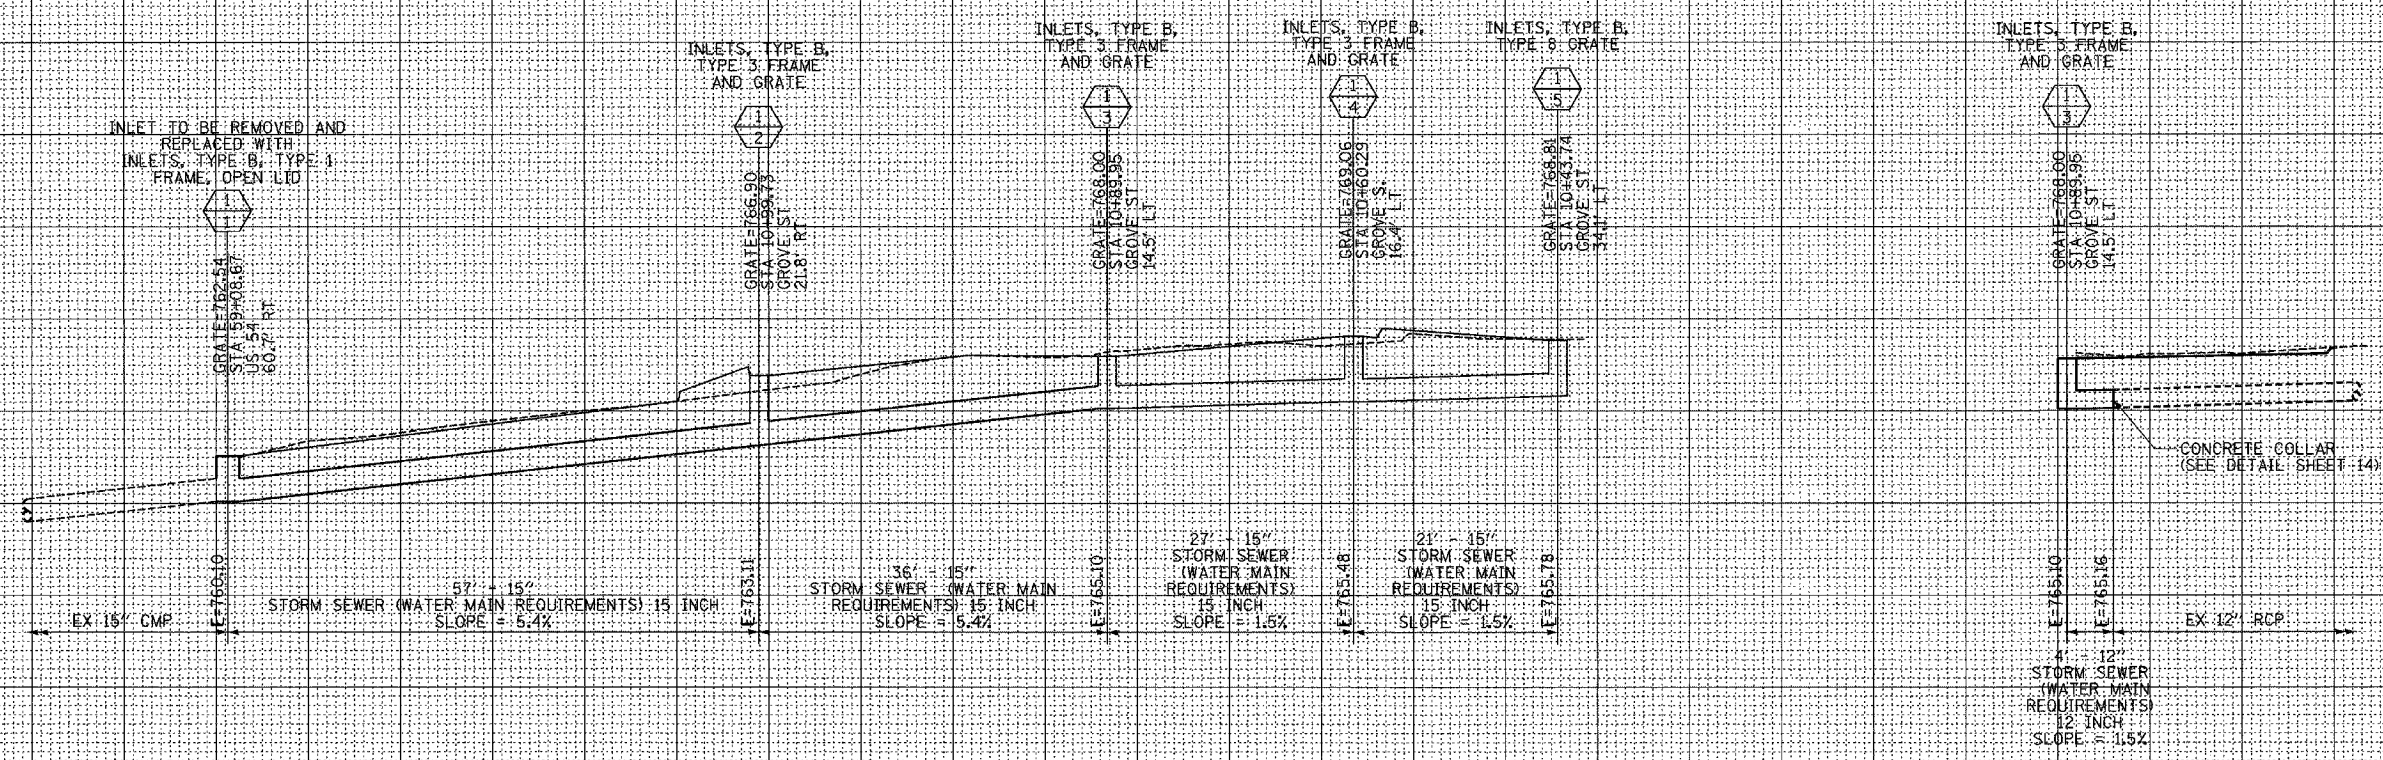

PLOTTED BY: 86004048  
 PEN TABLE: 1001.tbl  
 FILENAME: I:\0029\Work\Order-12\Construction\_Plan\13 Stormsewer\_Profile.dgn  
 DATE: 11/02/2011  
 AREA: 14  
 AREAS CHECKED: [ ]  
 NO. [ ]  
 DATE: 11/02/2011  
 AREA: 14  
 AREAS CHECKED: [ ]  
 NO. [ ]