


PROJECT NO.	SECTION	COUNTY	TOTAL SHEETS	SHEET NO.
664	*	SANGAMON	61	14
STA.		TO STA.		
EXISTING CONDITIONS:				
* D-6 RESURFACING 2005-1				
CONTRACT NO. 72790				

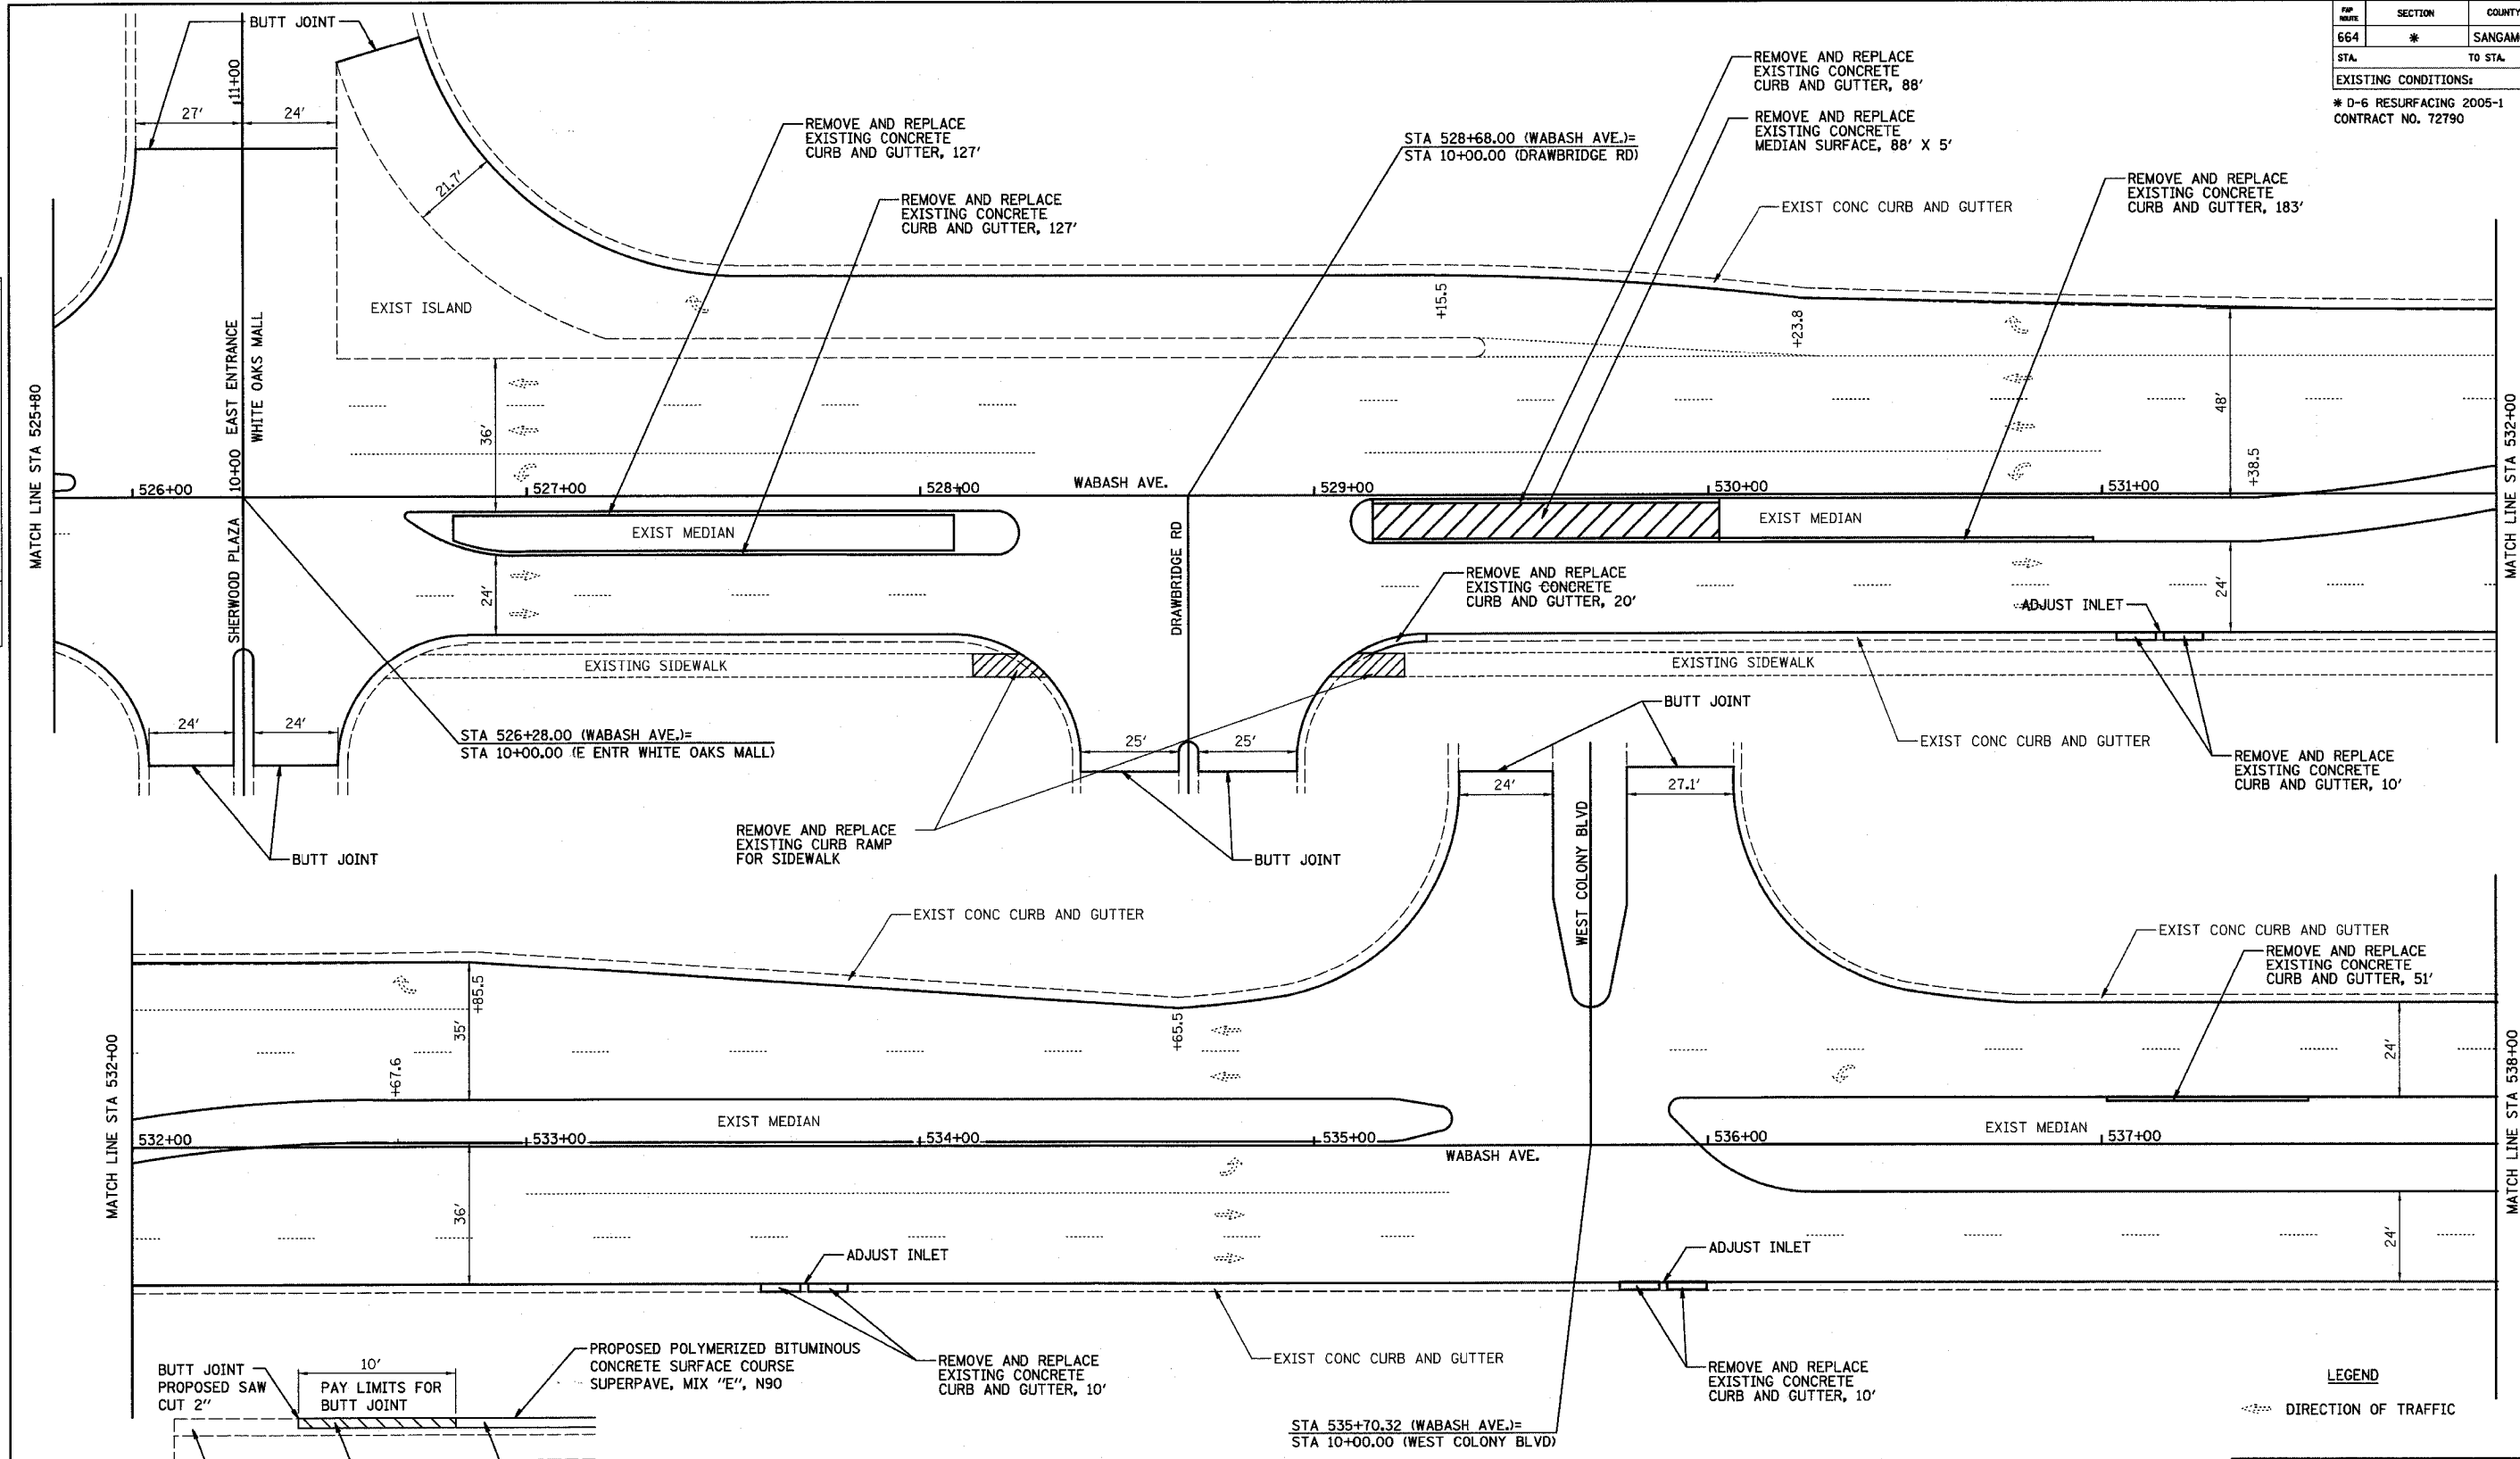

PLAN	SURVEYED	DATE
	CONSTRUCTION	
	BY	
	NO.	
	NO.	
	NO.	

DATE: 02/11/2005 11:50:28 AM  
 USER: jlp  
 PROJECT: WABASH STA 526+00 TO STA 538+00

TYPICAL BUTT JOINT DETAIL

LEGEND  
 - - - - - DIRECTION OF TRAFFIC

**HOMER L. CHASTAIN & ASSOCIATES, LLP**  
 CONSULTING ENGINEERS  
 DECATUR (317) 422-8544  
 CHICAGO (773) 714-0050  
 184-001397

REVISIONS	
NAME	DATE

ILLINOIS DEPARTMENT OF TRANSPORTATION  
 FAP ROUTE 664  
 (WABASH AVE & MACARTHUR BLVD)  
 SECTION D-6 RESURFACING 2005-1  
 SANGAMON COUNTY  
**ROADWAY PLAN**  
 DRAWN BY: EMR  
 CHECKED BY: GLF