



HP	SECTION	COUNTY	TOTAL SHEETS	SHEET NO
664	*	SANGAMON	61	15
STA.		TO STA.		
EXISTING CONDITIONS:				
* D-6 RESURFACING 2005-1 CONTRACT NO. 72790				

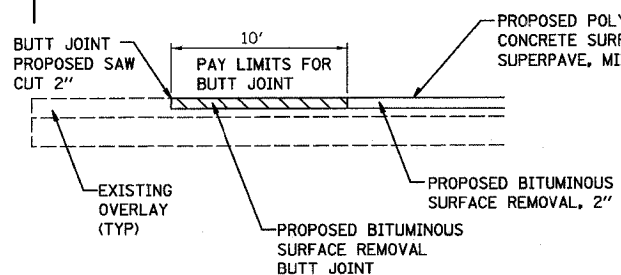

PLAN	SURVEYED	BY	DATE
NOTE BOOK	ALIGNED		
NO.	NO. OF WAY ADDED		
	ROAD FILE NAME		

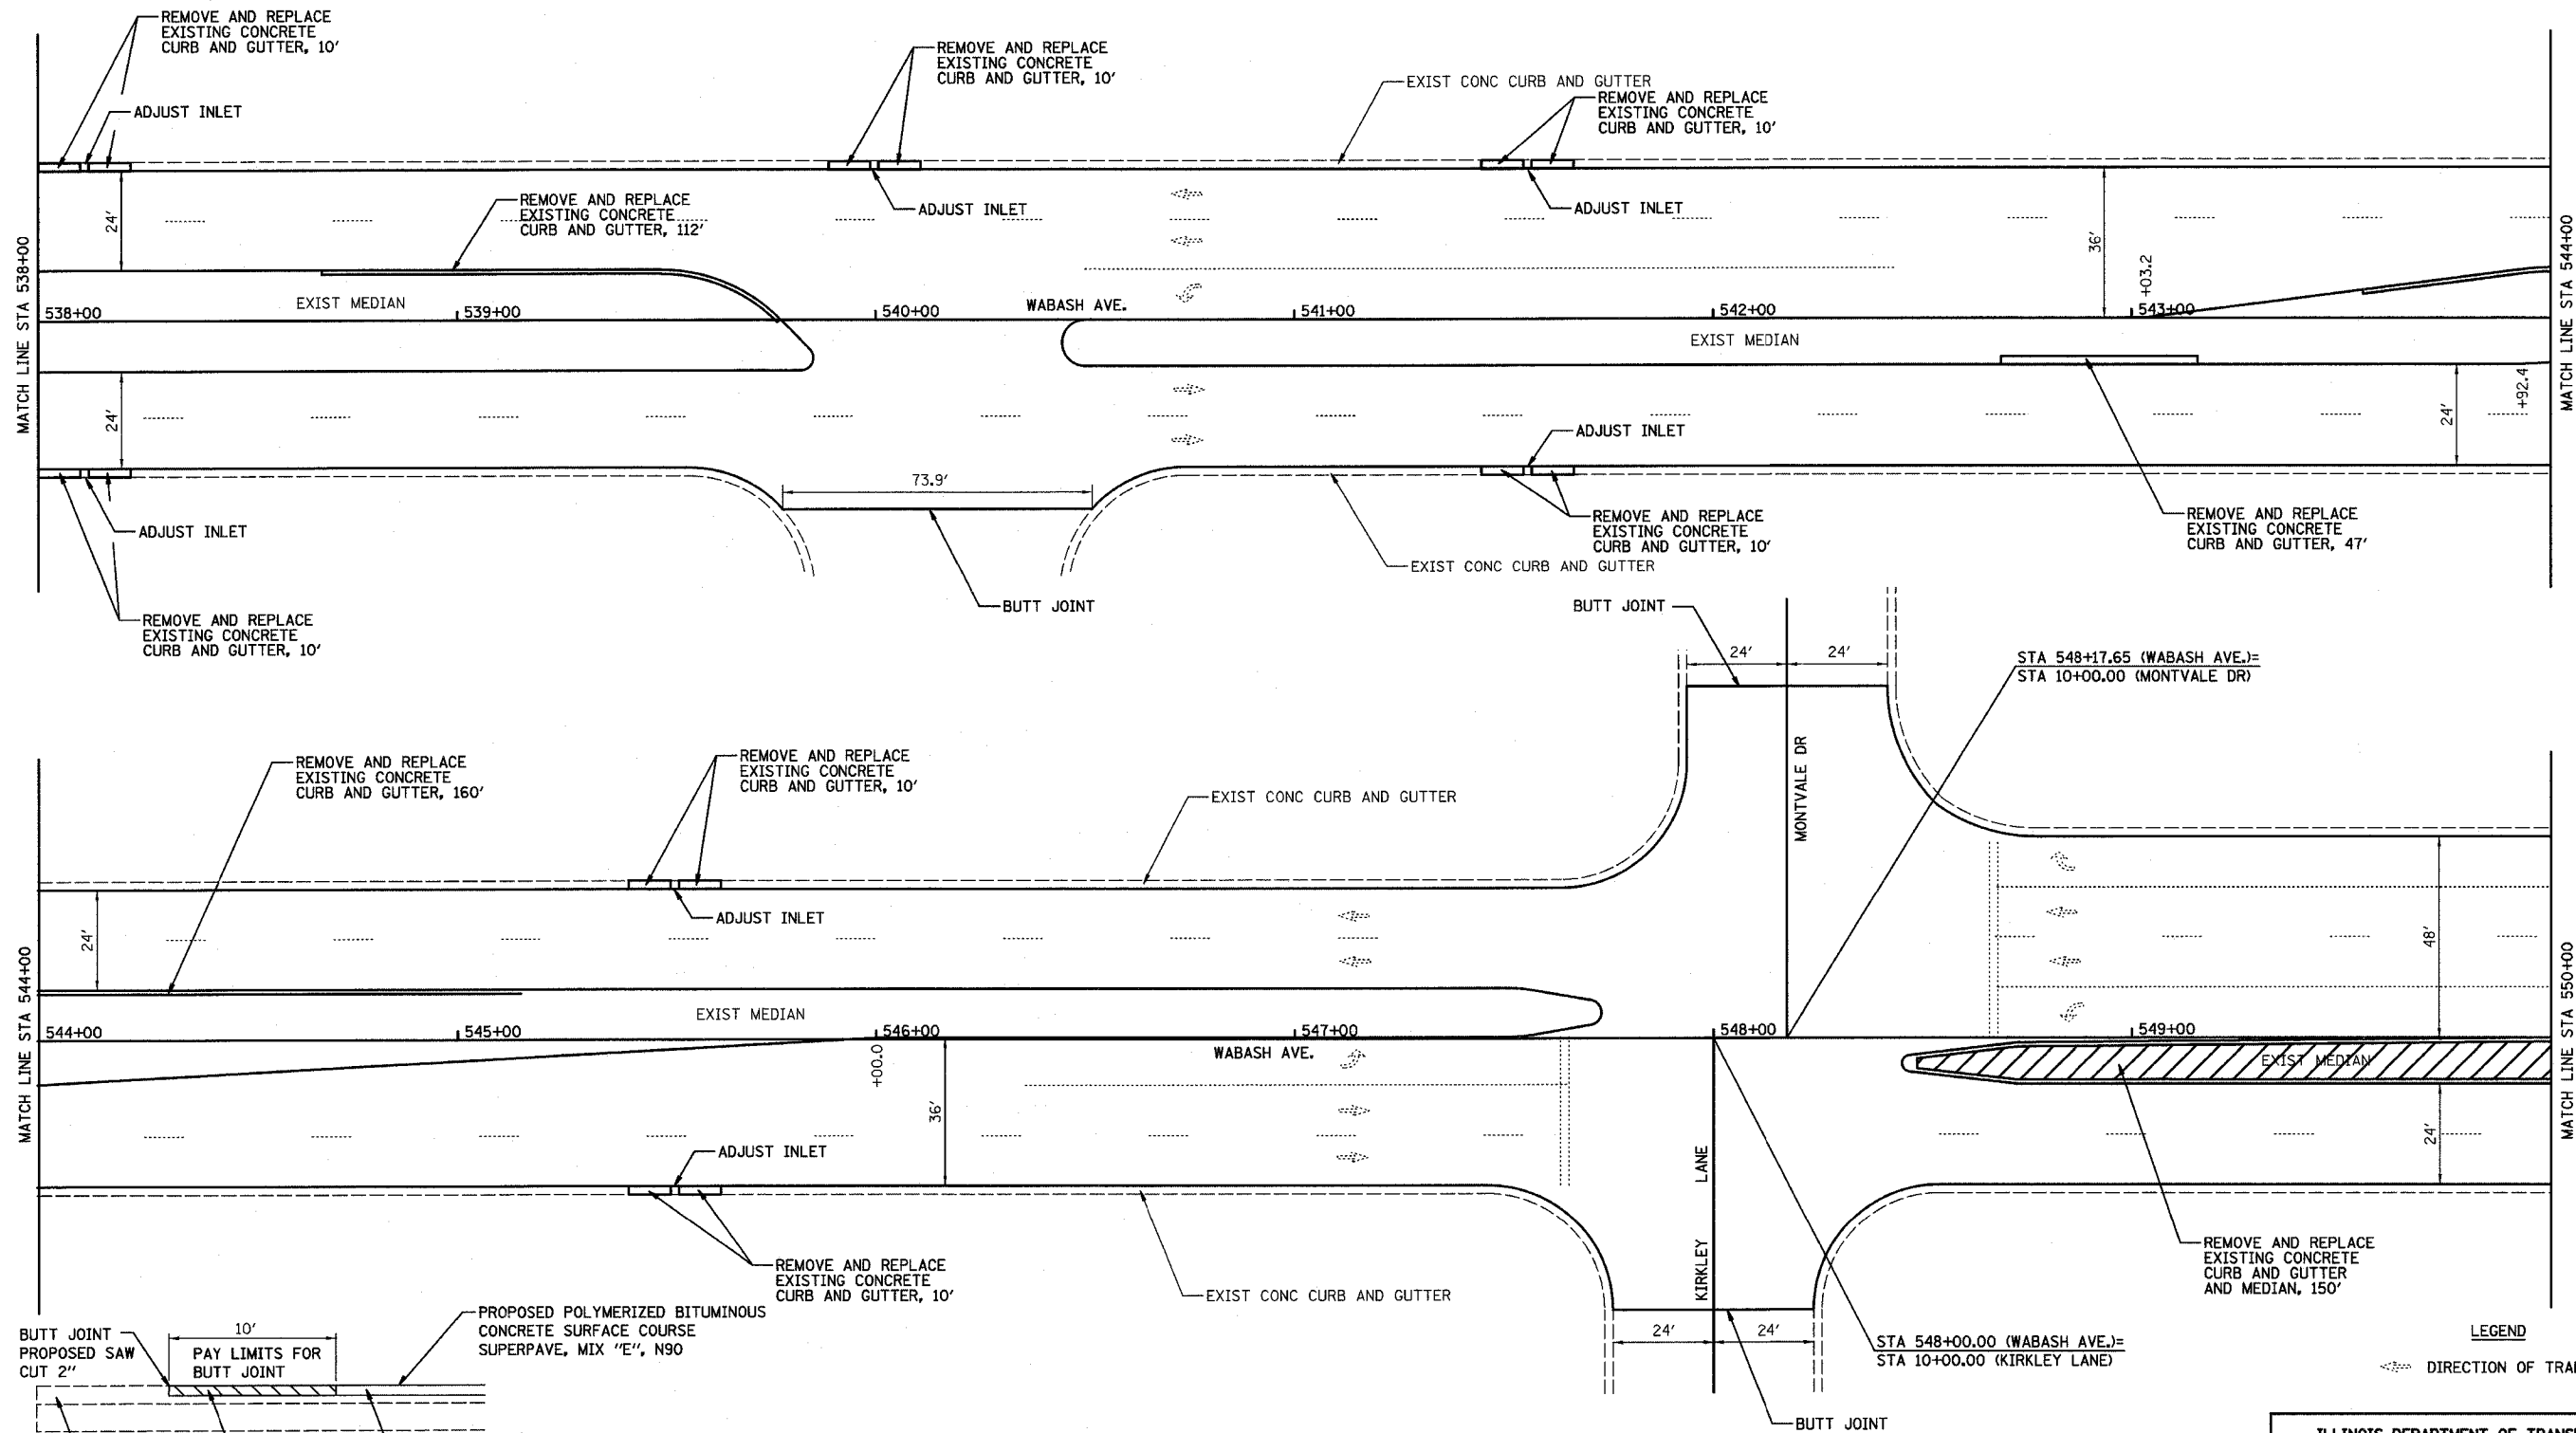

LEGEND
 DIRECTION OF TRAFFIC

HOMER L. CHASTAIN & ASSOCIATES, LLP
 CONSULTING ENGINEERS
 DECATUR (317) 422-8544
 CHICAGO (773) 714-0050
 184-001397

REVISIONS	
NAME	DATE

ILLINOIS DEPARTMENT OF TRANSPORTATION
 FAP ROUTE 664
 (WABASH AVE & MACARTHUR BLVD)
 SECTION D-6 RESURFACING 2005-1
 SANGAMON COUNTY
ROADWAY PLAN
 DRAWN BY: EMR
 CHECKED BY: GLF

#DATE#
 #JOB#
 #REF-
 #REF-