



FAP ROUTE	SECTION	COUNTY	TOTAL SHEETS	SHEET NO
664	*	SANGAMON	61	18
STA.		TO STA.		
EXISTING CONDITIONS:				
* D-6 RESURFACING 2005-1 CONTRACT NO. 72790				

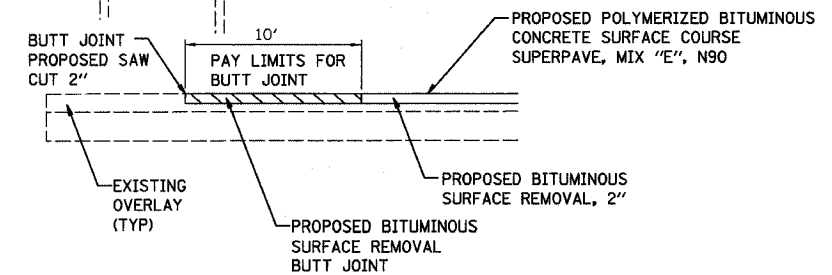

PLAN	SURVEYED	DATE
NO.	BY	
	CHECKED	
	DATE	
	NO.	
	FILE NAME	

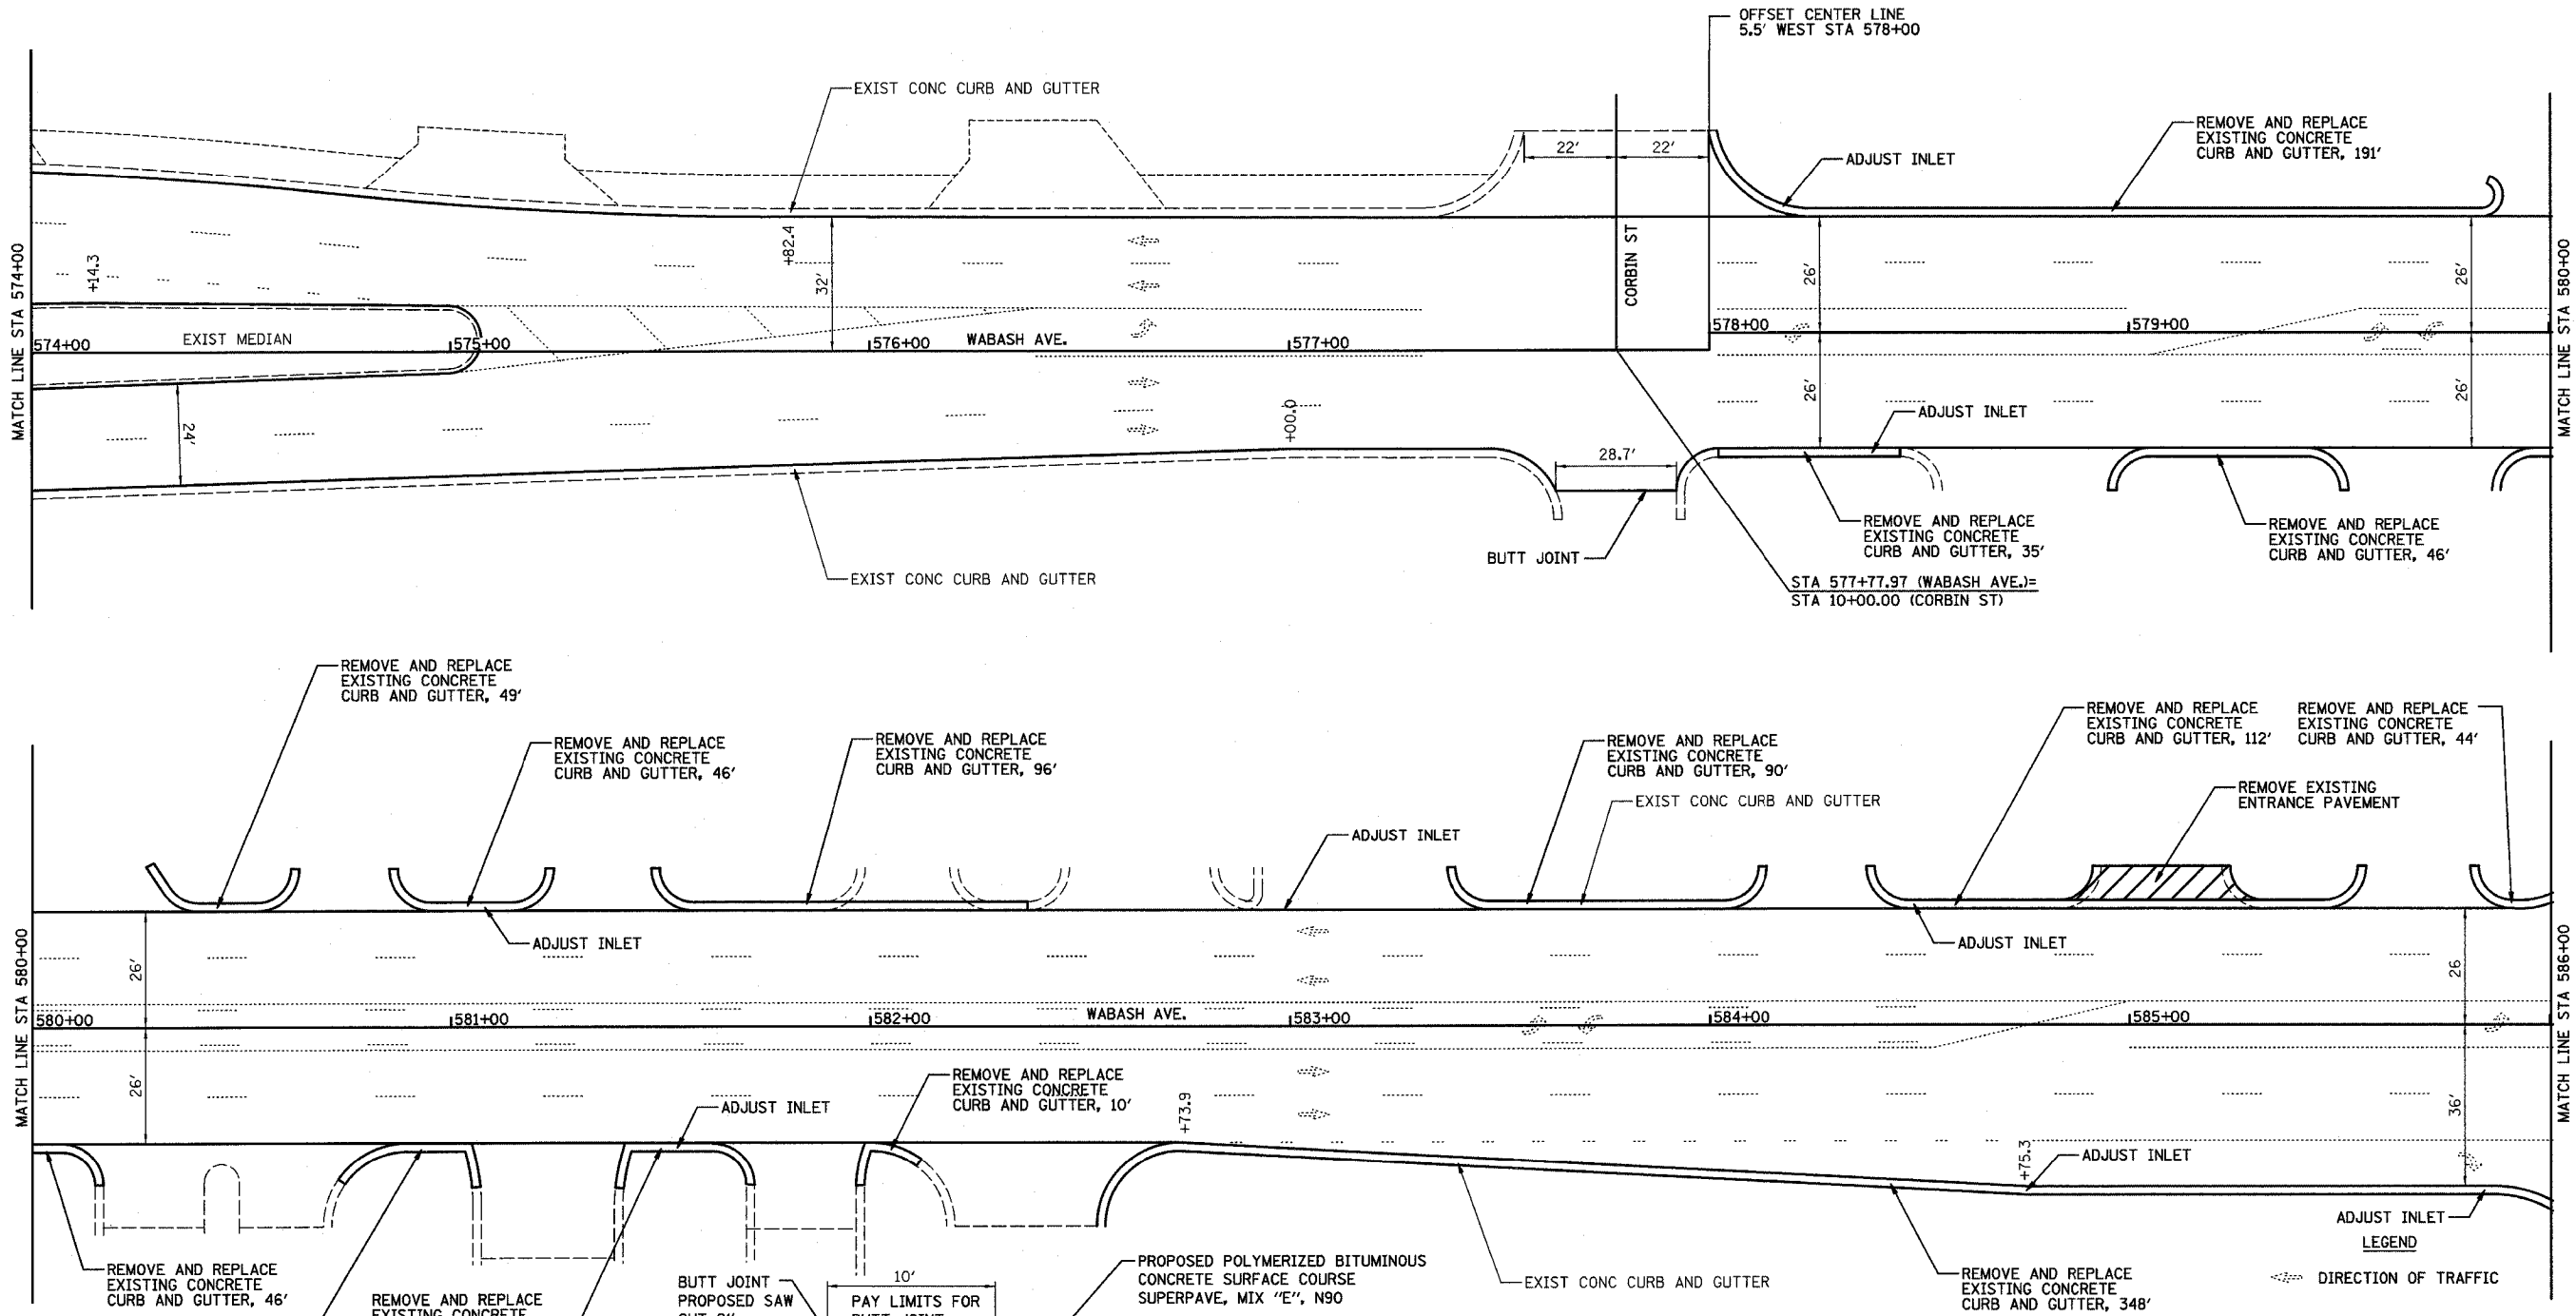

TYPICAL BUTT JOINT DETAIL

HOMER L. CHASTAIN & ASSOCIATES, LLP
CONSULTING ENGINEERS
DECATUR (217) 422-8544
CHICAGO (773) 714-0050
184-001397

REVISIONS	
NAME	DATE

ILLINOIS DEPARTMENT OF TRANSPORTATION
FAP ROUTE 664
(WABASH AVE & MACARTHUR BLVD)
SECTION D-6 RESURFACING 2005-1
SANGAMON COUNTY
ROADWAY PLAN
DRAWN BY: EMR
CHECKED BY: GLF

*DATE\$
*DDN-SPEC\$
*REF-
*REF-