



FAP ROUTE	SECTION	COUNTY	TOTAL SHEETS	SHEET NO
664	*	SANGAMON	61	19
STA.	TO STA.			
EXISTING CONDITIONS:				
* D-6 RESURFACING 2005-1 CONTRACT NO. 72790				

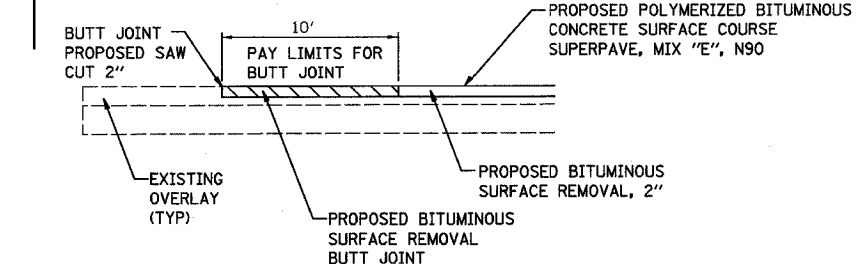

PLAN	DATE
NO.	
BY	
CHECKED	
APPROVED	
NO.	

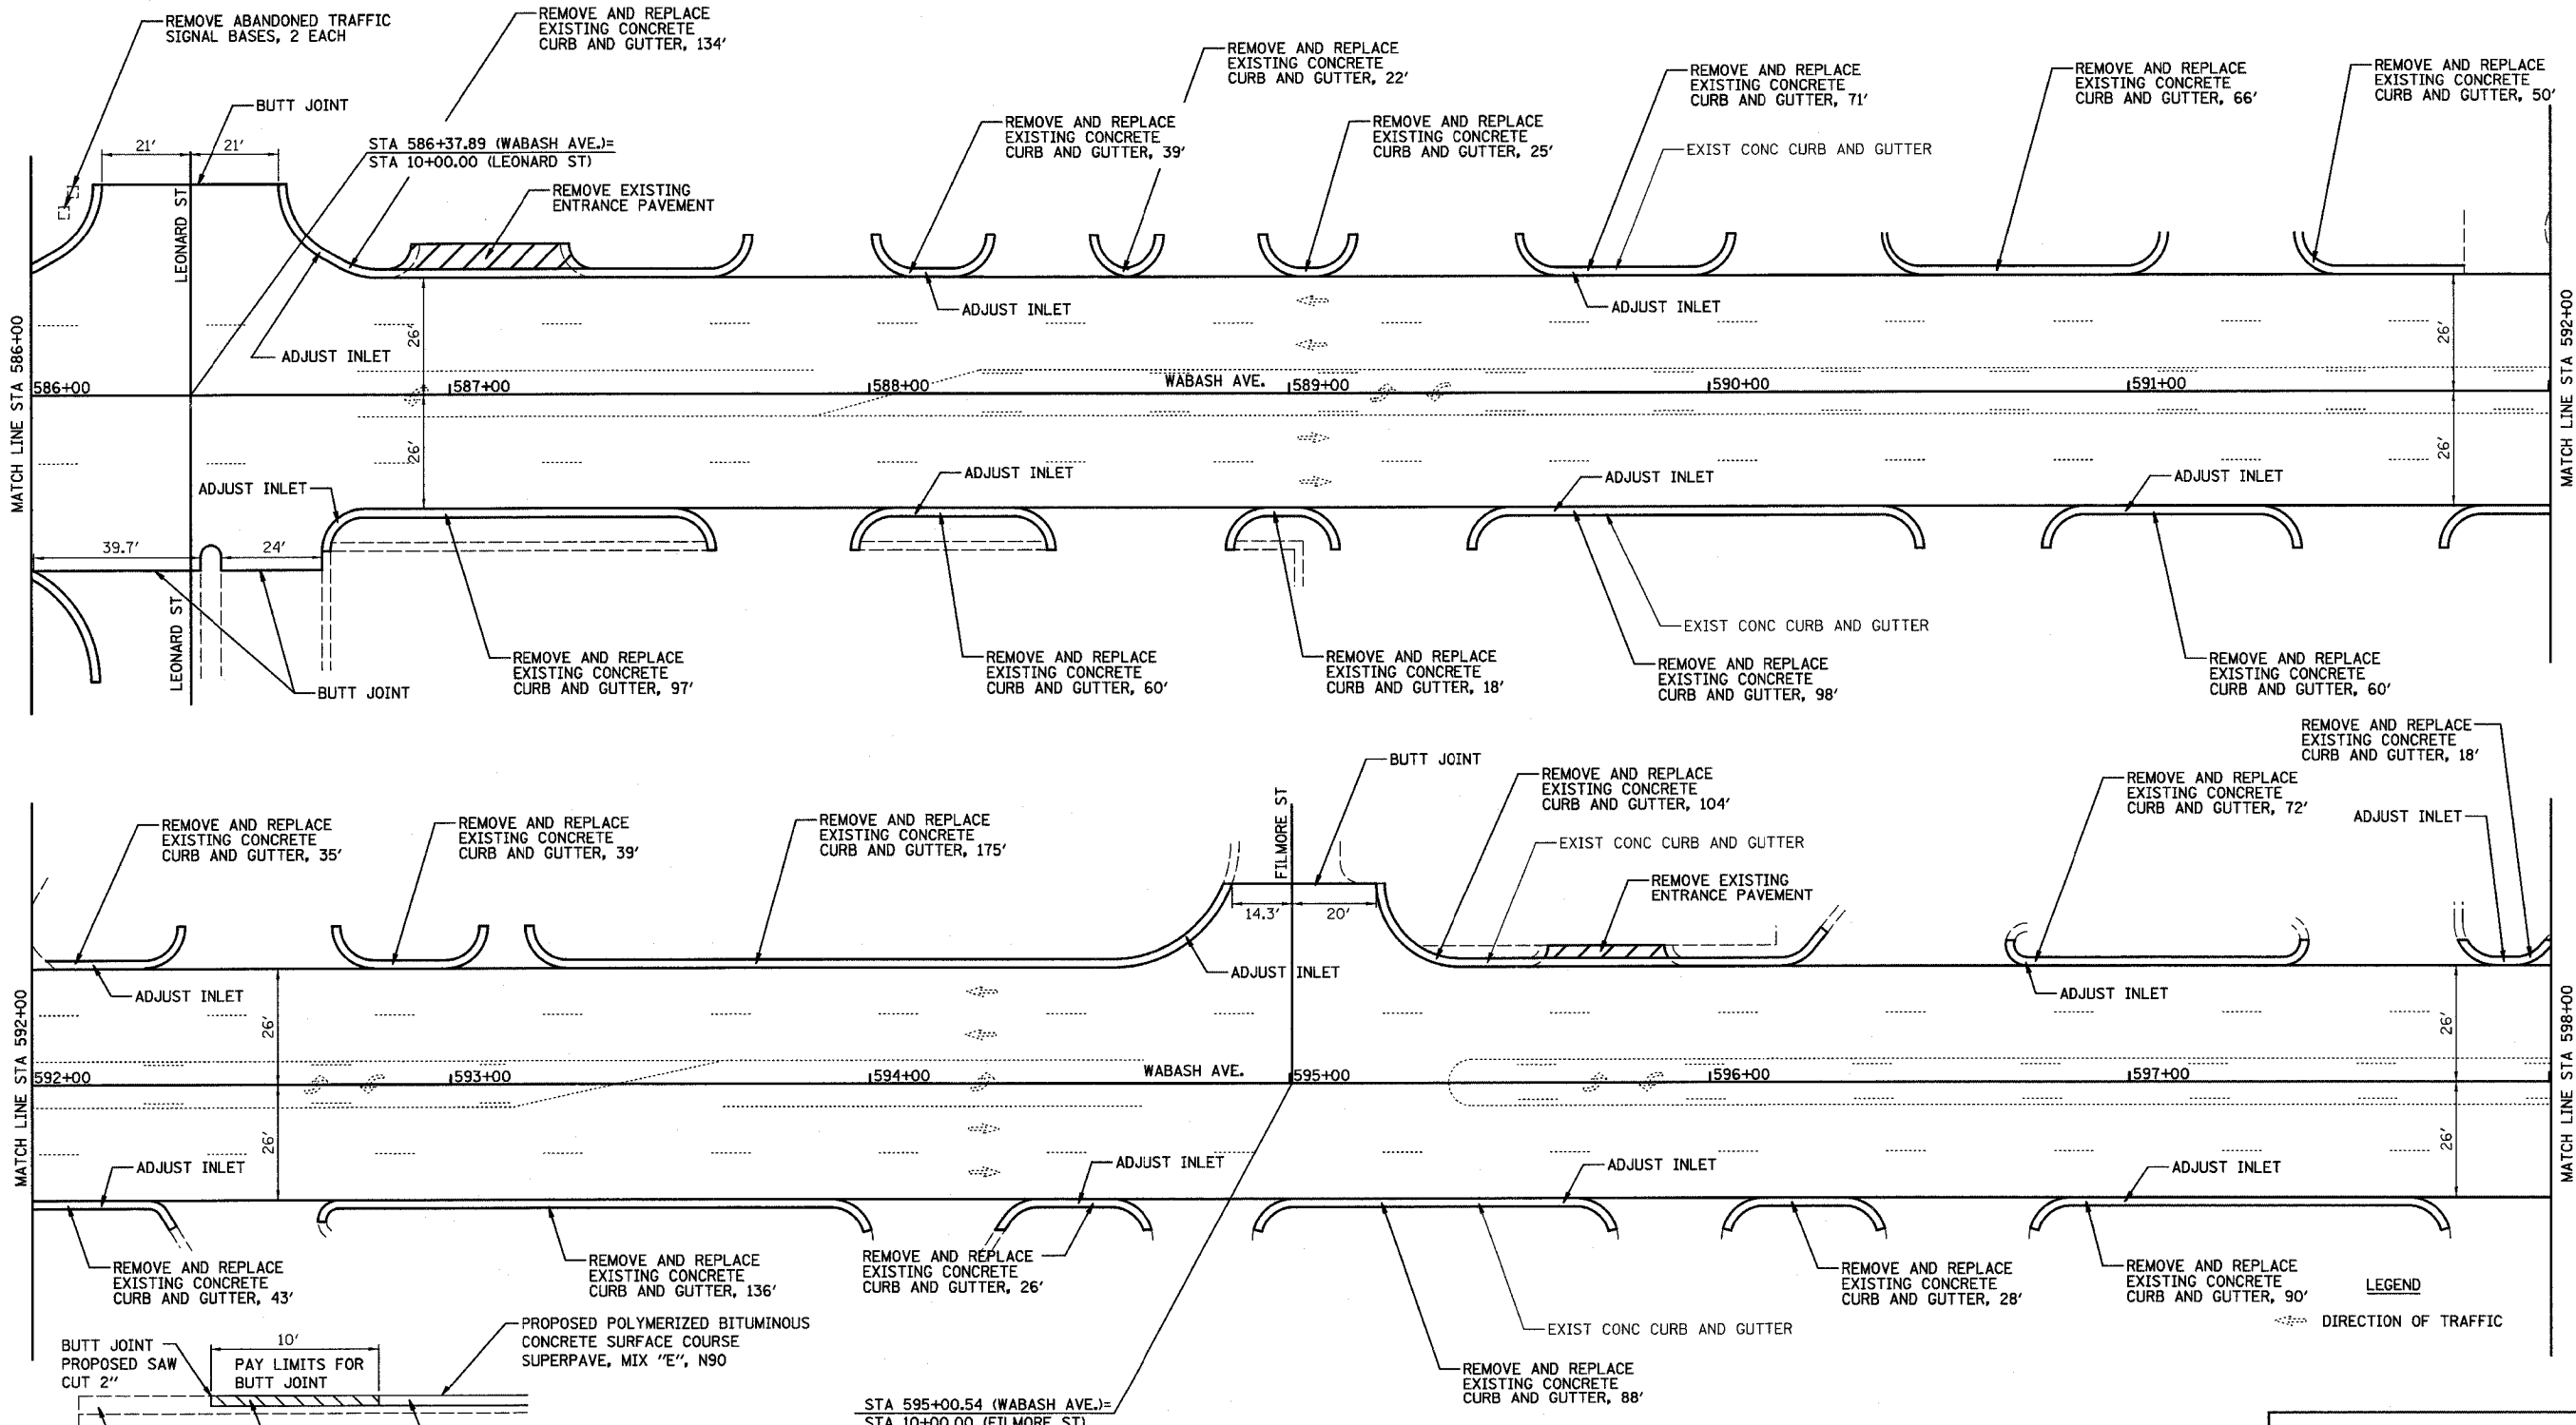

TYPICAL BUTT JOINT DETAIL

LEGEND  
 DIRECTION OF TRAFFIC

**HOMER L. CHASTAIN & ASSOCIATES, LLP**  
CONSULTING ENGINEERS  
DECATUR (217) 422-8544  
CHICAGO (773) 714-0050  
184-001397

REVISIONS	
NAME	DATE

ILLINOIS DEPARTMENT OF TRANSPORTATION  
FAP ROUTE 664  
(WABASH AVE & MACARTHUR BLVD)  
SECTION D-6 RESURFACING 2005-1  
SANGAMON COUNTY  
ROADWAY PLAN

DRAWN BY: EMR CHECKED BY: GLF