

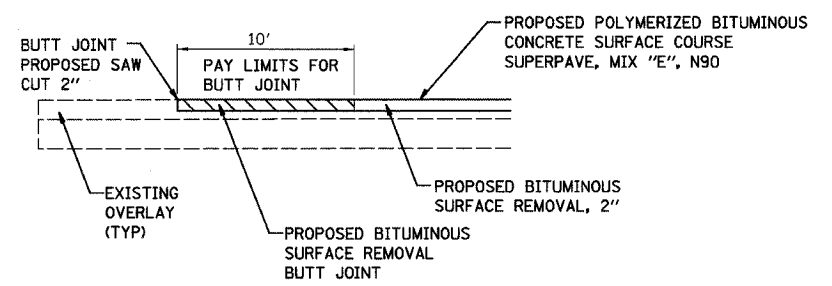


FAP ROUTE	SECTION	COUNTY	TOTAL SHEETS	SHEET NO
664	*	SANGAMON	61	21
STA. TO STA.				
EXISTING CONDITIONS:				
* D-6 RESURFACING 2005-1				
CONTRACT NO. 72790				

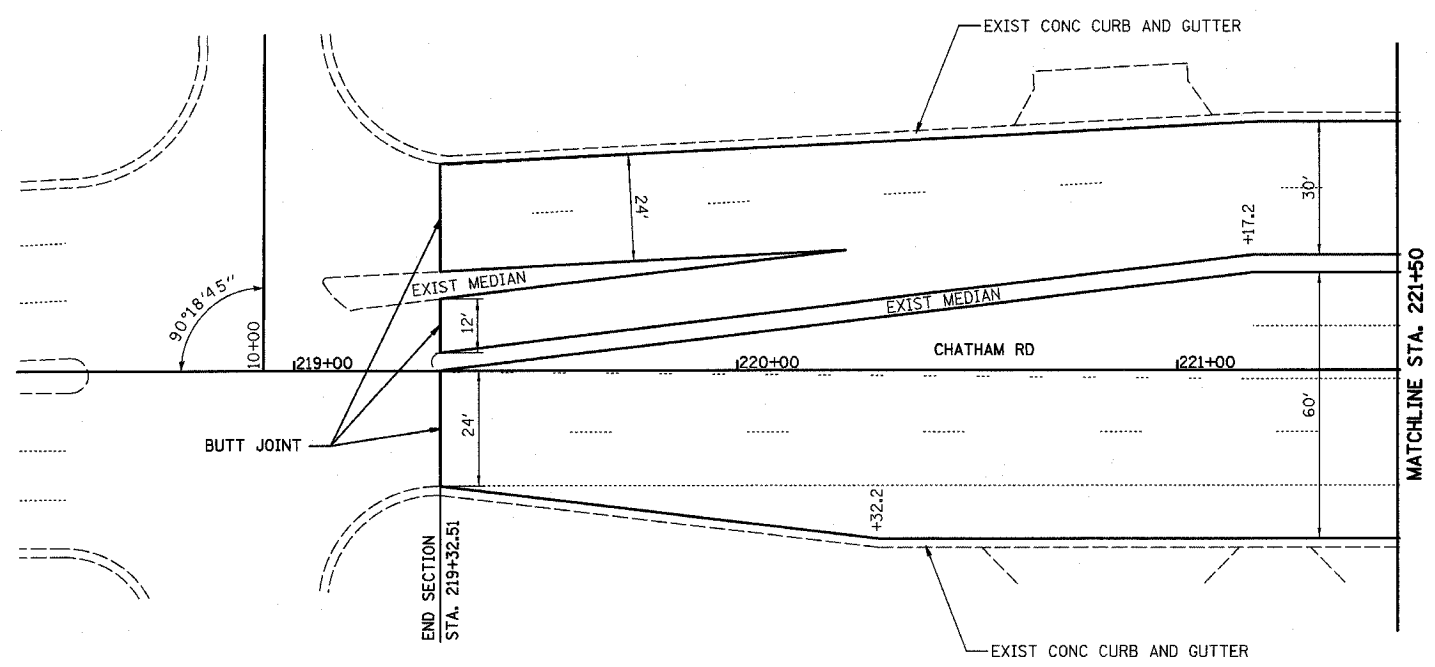

PLAN	DATE
BY	
SURVEYED	
ALIGNED	
CHECKED	
DATE	
NO.	

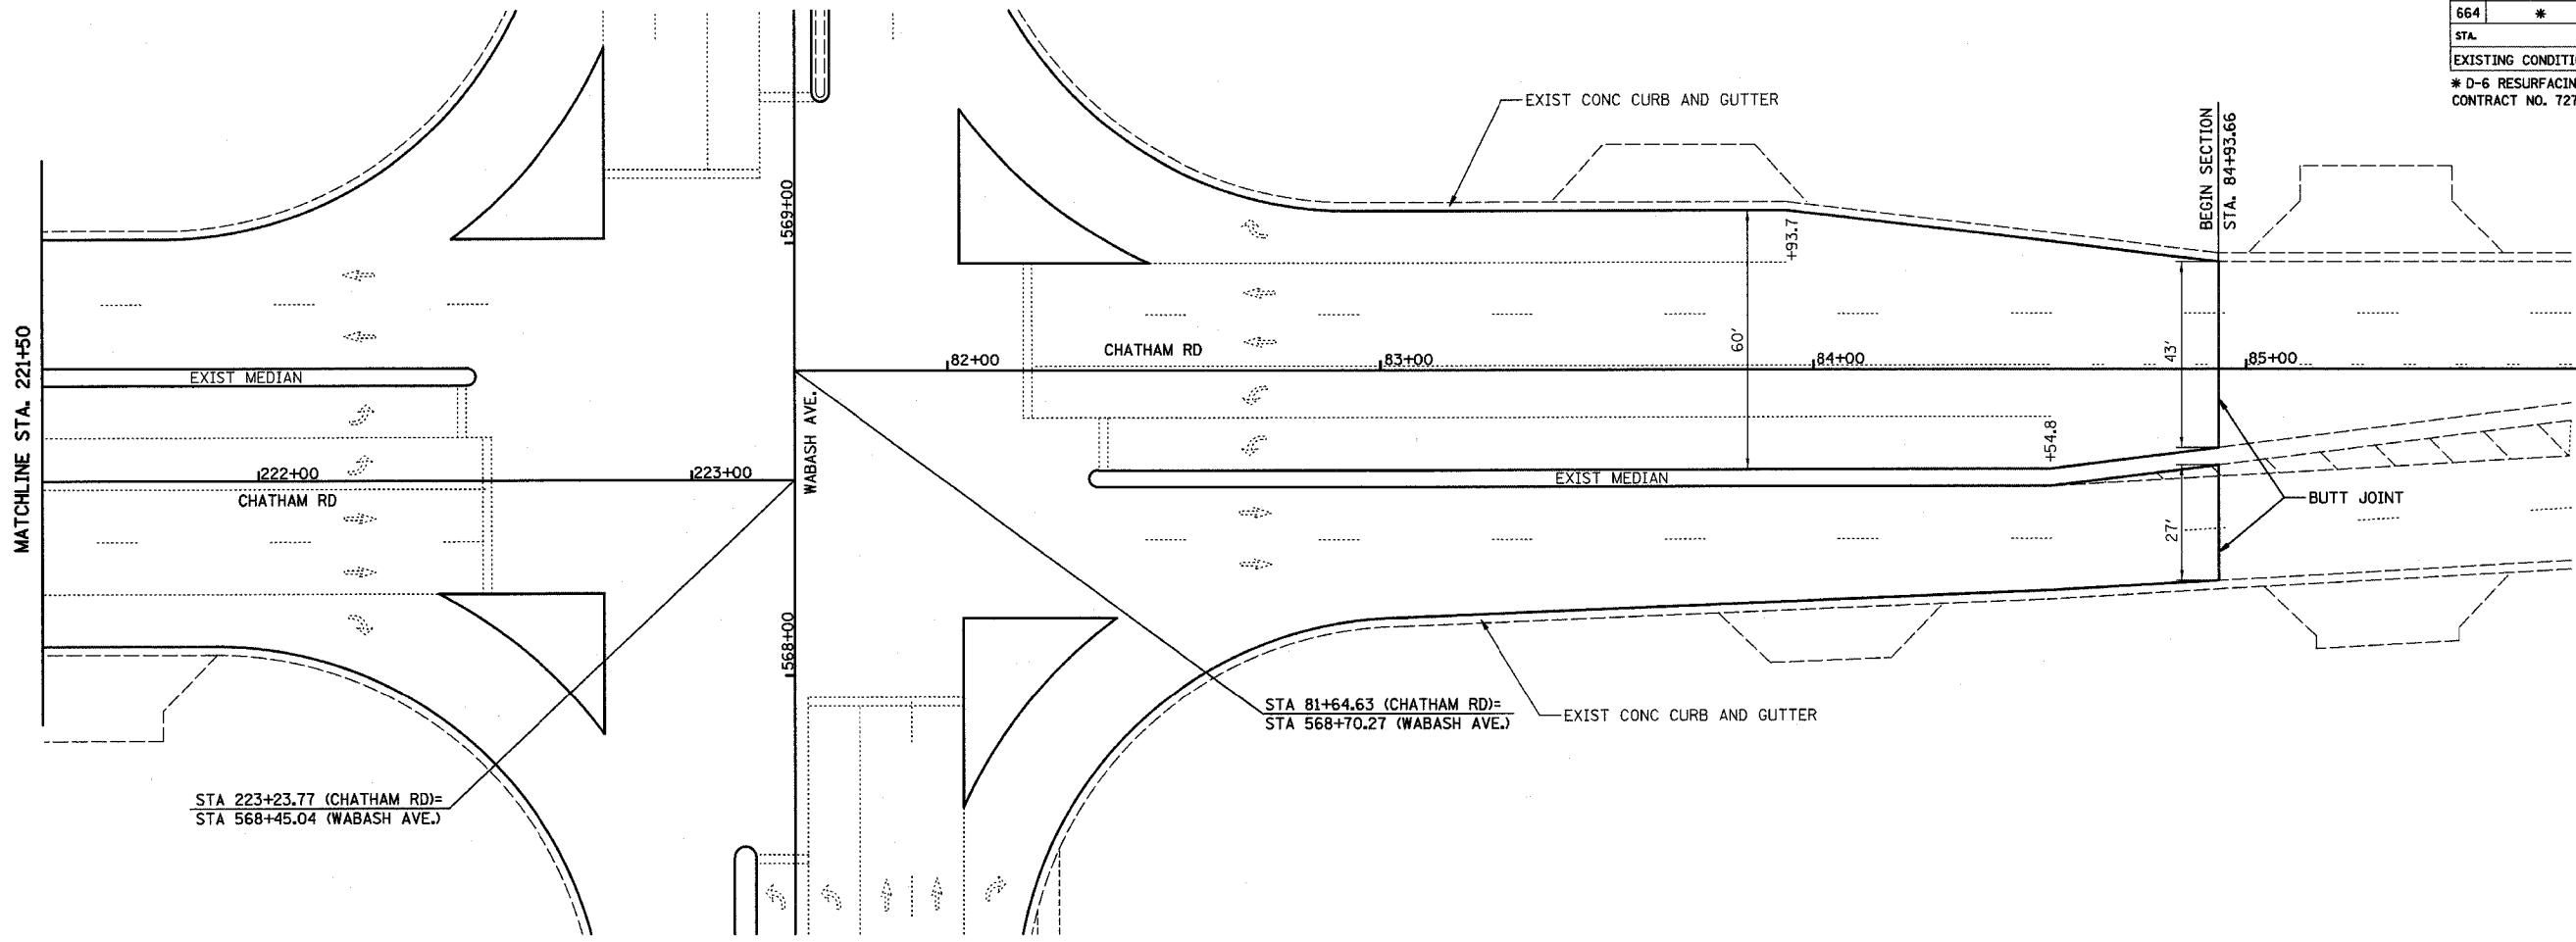

TYPICAL BUTT JOINT DETAIL

LEGEND

---> DIRECTION OF TRAFFIC

HOMER L. CHASTAIN & ASSOCIATES, LLP
CONSULTING ENGINEERS
DECATUR (217) 422-8544
CHICAGO (773) 714-0050
184-001397

REVISIONS	
NAME	DATE

ILLINOIS DEPARTMENT OF TRANSPORTATION
FAP ROUTE 664 AT
CHATHAM ROAD
SECTION D-6 RESURFACING 2005-1
SANGAMON COUNTY
ROADWAY PLAN

DRAWN BY: EMR

CHECKED BY: GLF