



TIP ROUTE	SECTION	COUNTY	TOTAL SHEETS	SHEET NO
664	*	SANGAMON	61	28
STA.	TO STA.			

EXISTING CONDITIONS:  
 \* D-6 RESURFACING 2005-1  
 CONTRACT NO. 72790

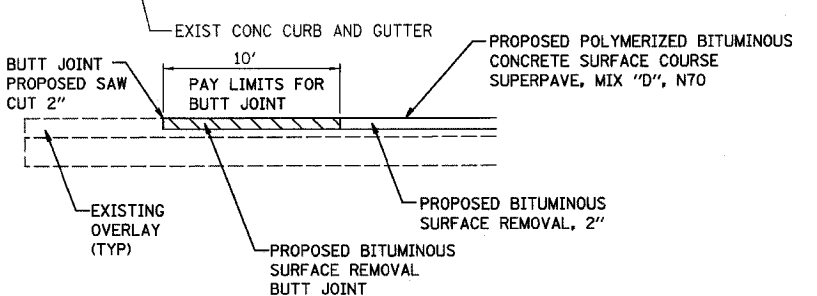

PLAN	DATE
SURVEYED	BY
ALIGNED	CHECKED
NOTED	NO.
NO.	

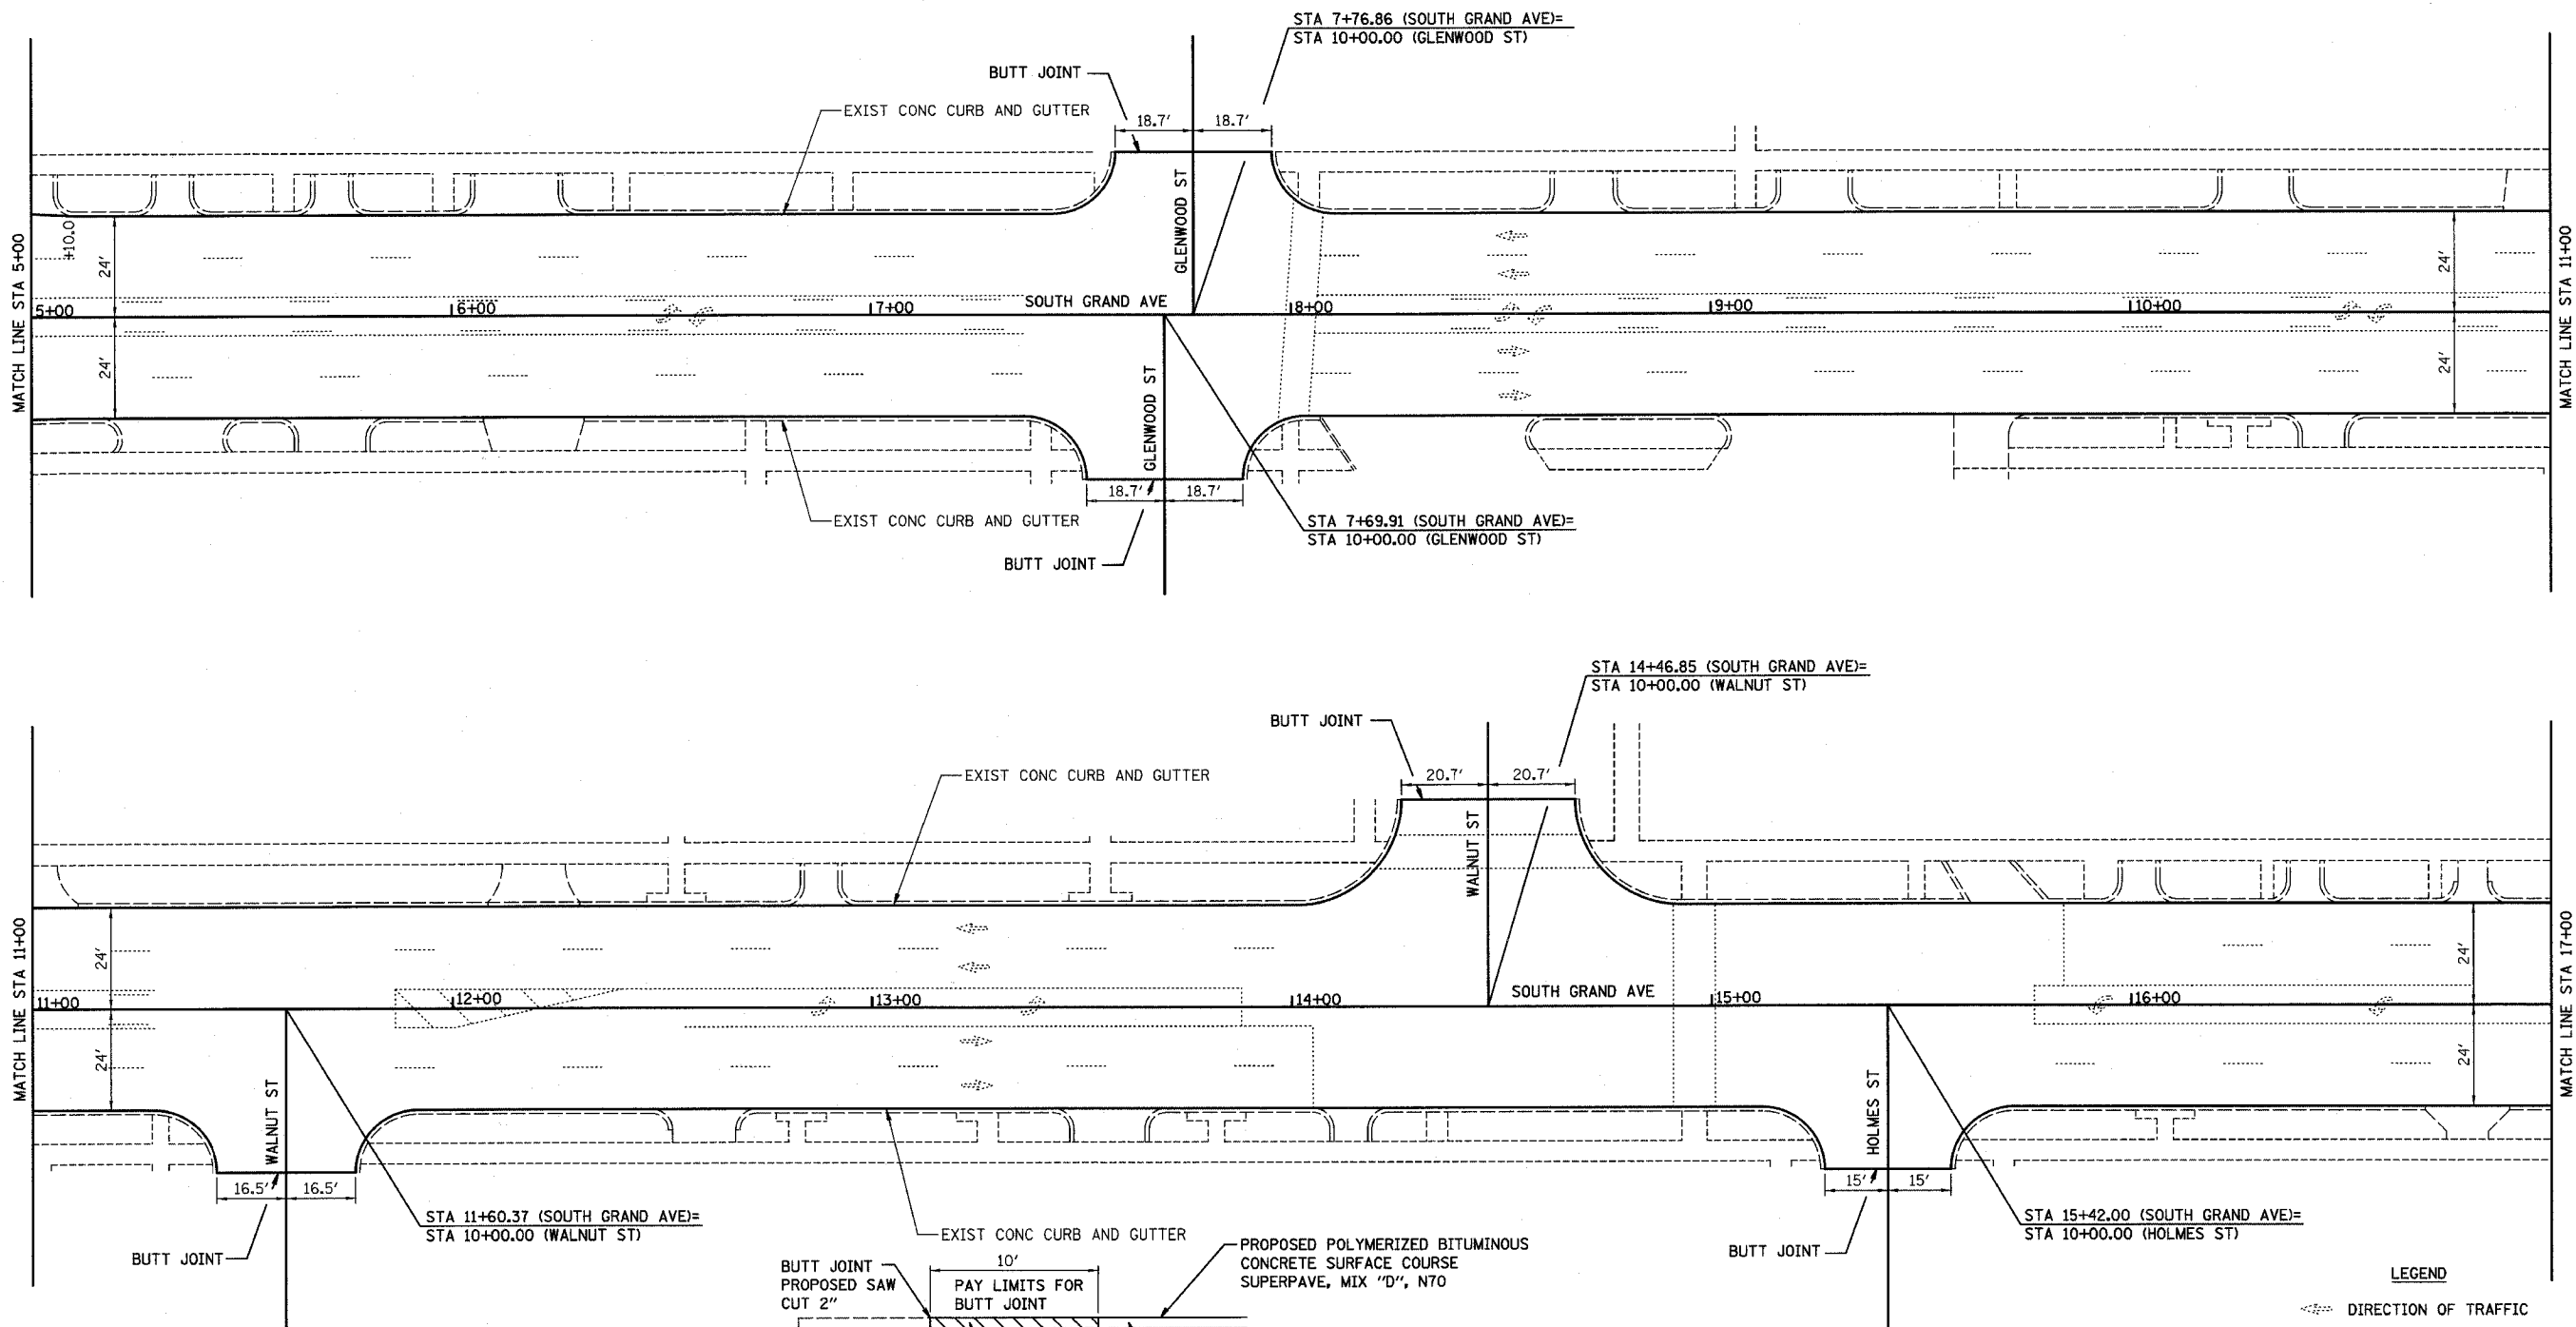

TYPICAL BUTT JOINT DETAIL

LEGEND  
 <img alt="Arrow symbol" style="vertical-align: middle;"/> DIRECTION OF TRAFFIC

**HOMER L. CHASTAIN & ASSOCIATES, LLP**  
 CONSULTING ENGINEERS  
 DECATUR (217) 422-8544  
 CHICAGO (773) 714-0050  
 184-001397

REVISIONS	
NAME	DATE

ILLINOIS DEPARTMENT OF TRANSPORTATION  
 FAP ROUTE 664  
 (SOUTH GRAND AVE EAST)  
 SECTION D-6 RESURFACING 2005-1  
 SANGAMON COUNTY  
**ROADWAY PLAN**  
 DRAWN BY: EMR      CHECKED BY: GLF

**SOUTH GRAND AVE (EAST) STA 5+00 TO STA 17+00**

#DATE#  
 #DIN#  
 #REF#  
 #REF#