



HP ROUTE	SECTION	COUNTY	TOTAL SHEETS	SHEET NO
664	*	SANGAMON	61	29
STA. TO STA.				
EXISTING CONDITIONS:				
* D-6 RESURFACING 2005-1 CONTRACT NO. 72790				

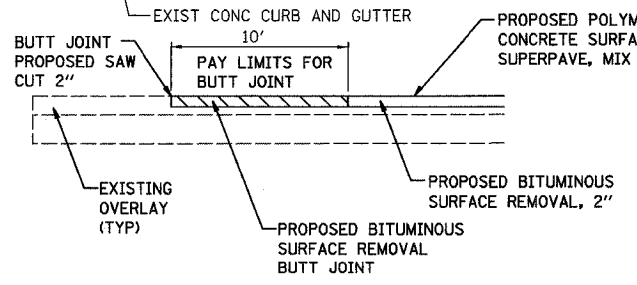

PLAN	DATE
SURVEYED	
DESIGNED	
CHECKED	
BY	
NO.	

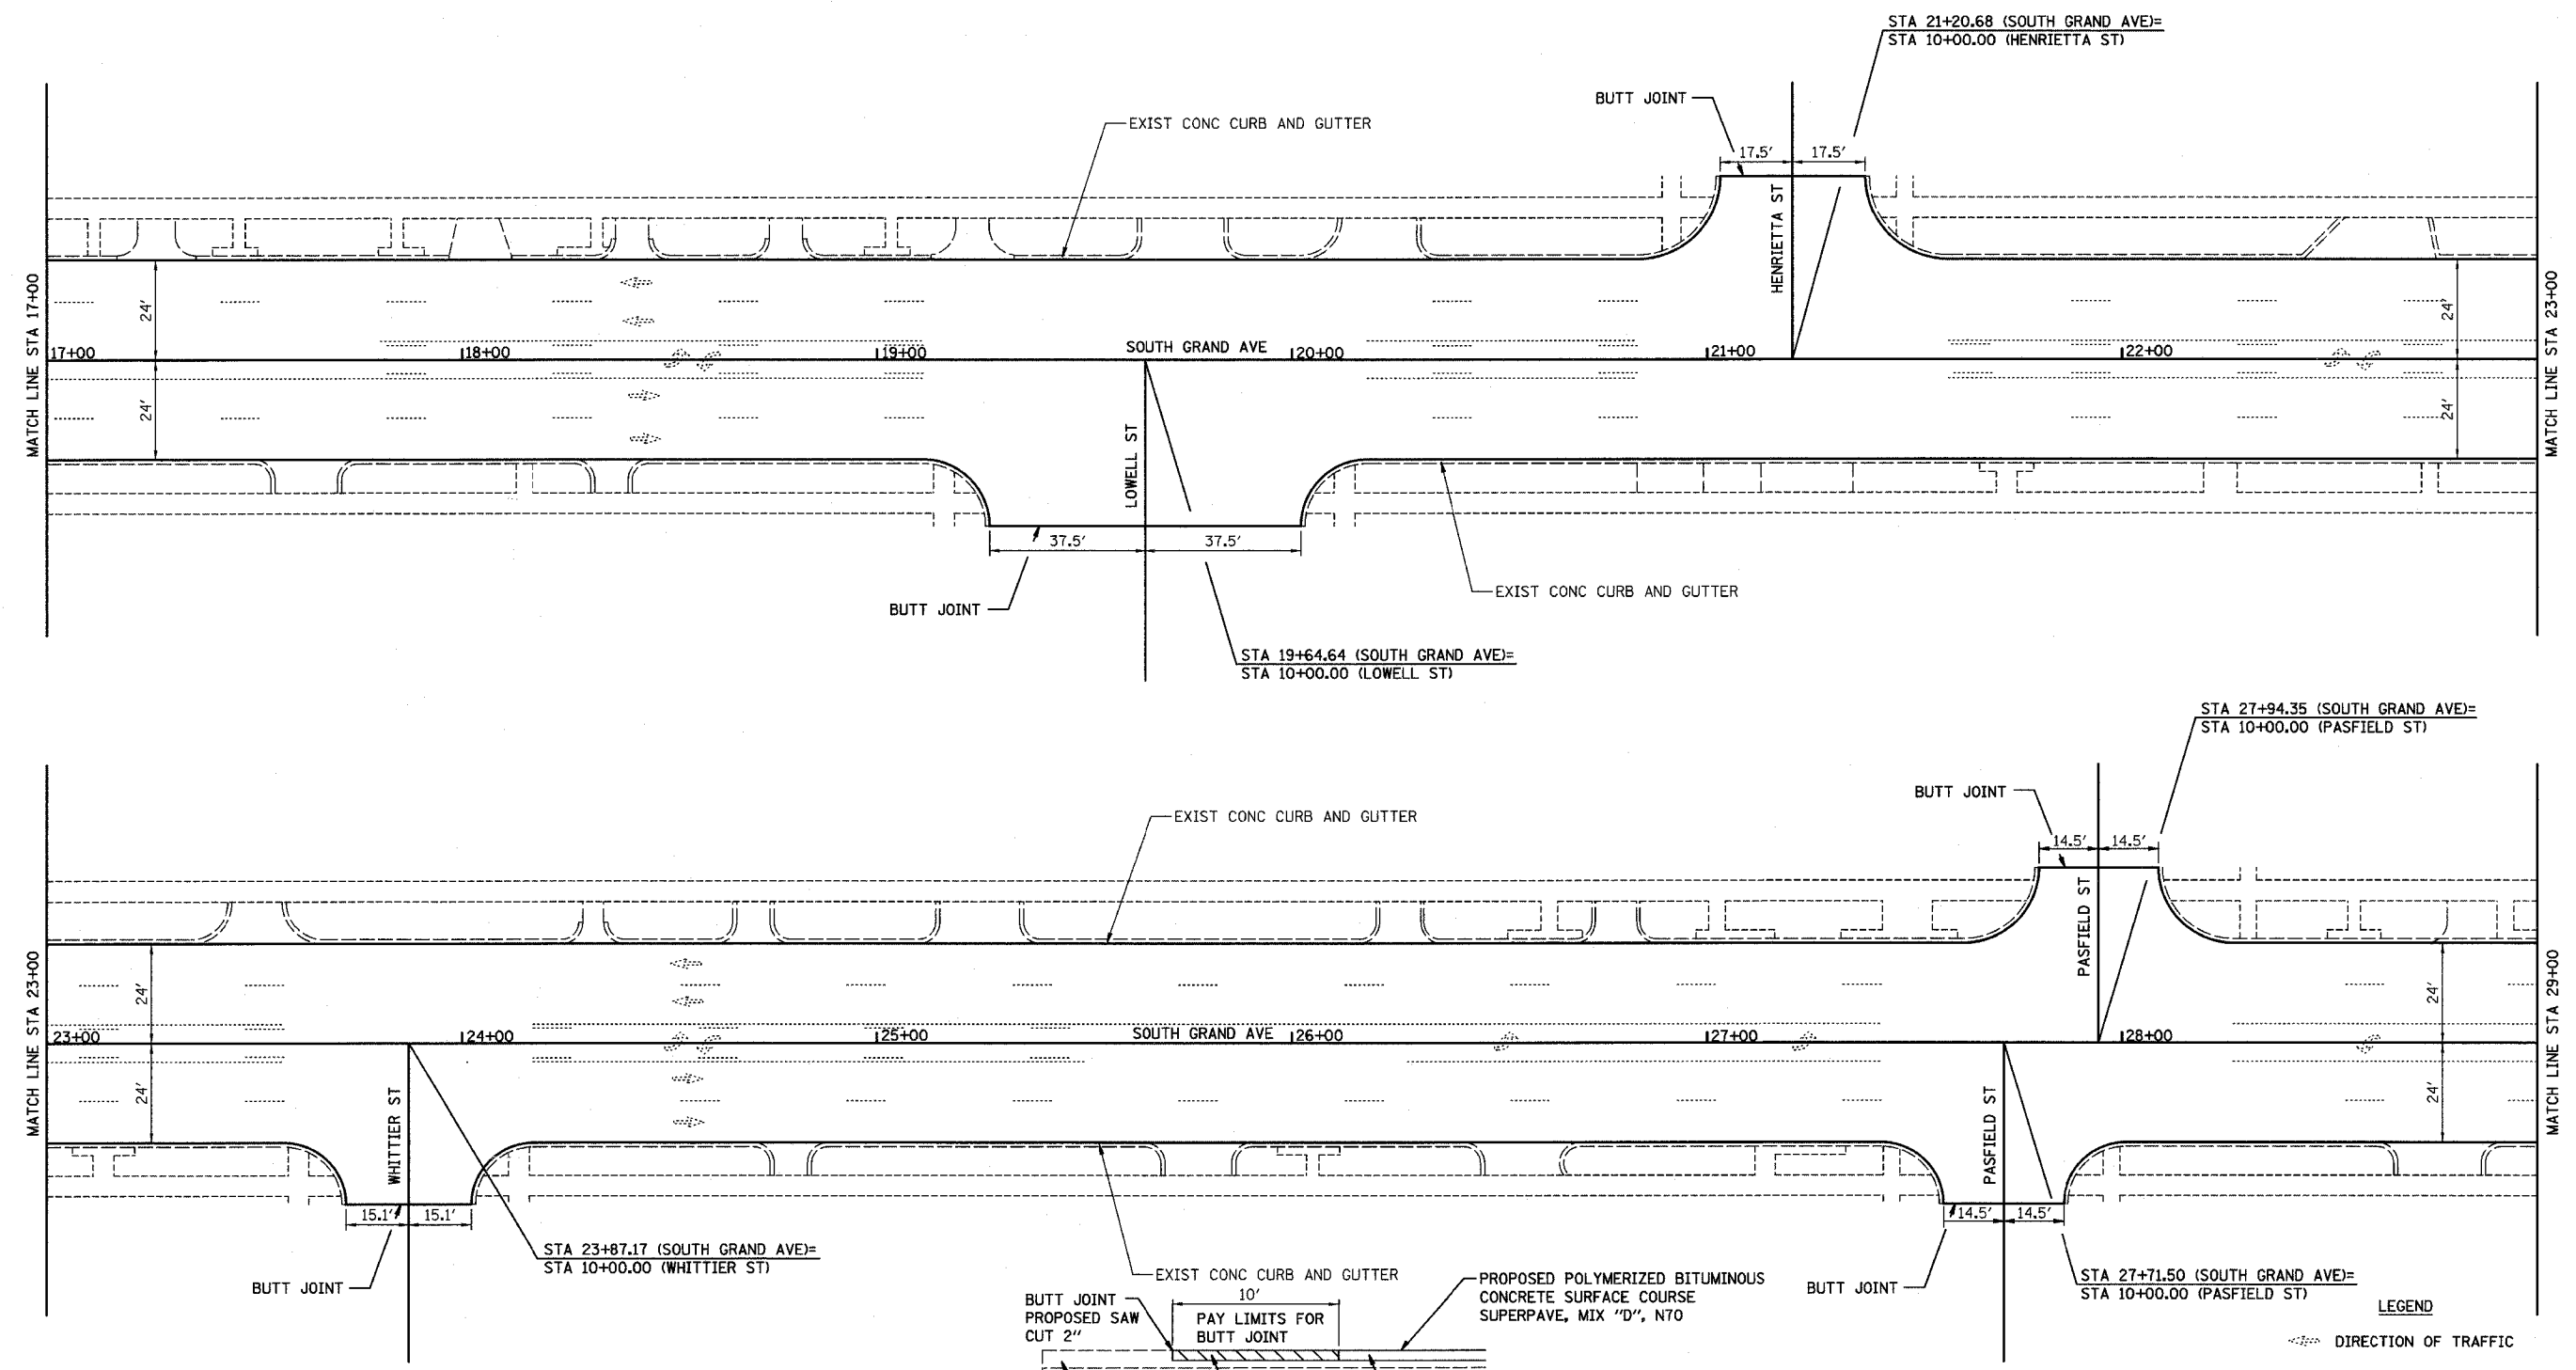

HOMER L. CHASTAIN & ASSOCIATES, LLP
CONSULTING ENGINEERS
DECATUR (217) 422-8544
CHICAGO (773) 714-0050
184-001397

REVISIONS	
NAME	DATE

ILLINOIS DEPARTMENT OF TRANSPORTATION
FAP ROUTE 664
(SOUTH GRAND AVE EAST)
SECTION D-6 RESURFACING 2005-1
SANGAMON COUNTY
ROADWAY PLAN
DRAWN BY: EMR
CHECKED BY: GLF

SOUTH GRAND AVE (EAST) STA 17+00 TO STA 29+00

#SHORTEN
#JOIN-SPEC
#REF-
#REF-