



FAP ROUTE	SECTION	COUNTY	TOTAL SHEETS	SHEET NO.
664	*	SANGAMON	61	31
STA. TO STA.				
EXISTING CONDITIONS:				
* D-6 RESURFACING 2005-1 CONTRACT NO. 72790				

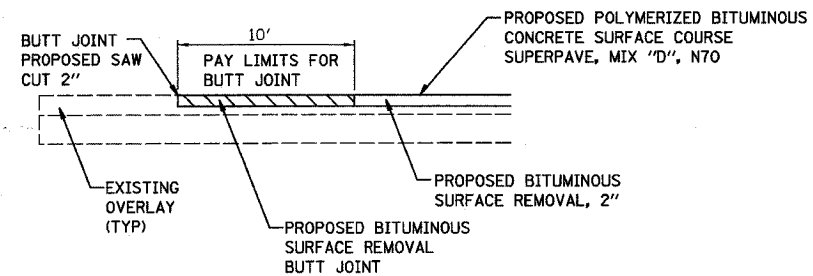

PLAN	SURVEYED	DATE
NOTE BOOK	ALIGNED	
NO.	RT. OF WAY CHECKED	
	FIELD FILE NAME	

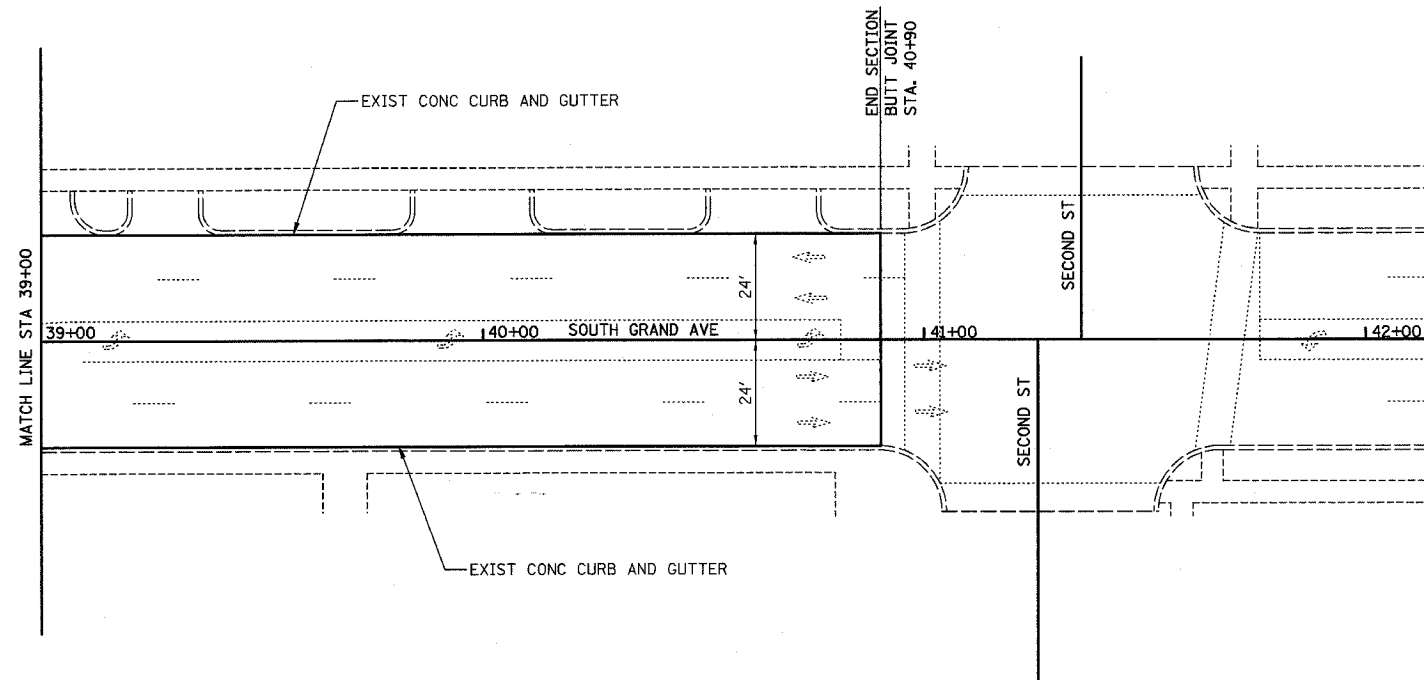

TYPICAL BUTT JOINT DETAIL

LEGEND

---> DIRECTION OF TRAFFIC

ILLINOIS DEPARTMENT OF TRANSPORTATION  
 FAP ROUTE 664  
 (SOUTH GRAND AVE EAST)  
 SECTION D-6 RESURFACING 2005-1  
 SANGAMON COUNTY  
**ROADWAY PLAN**  
 DRAWN BY: EMR      CHECKED BY: GLF

**HOMER L. CHASTAIN & ASSOCIATES, LLP**  
 CONSULTING ENGINEERS  
 DECATUR (217) 422-8544  
 CHICAGO (773) 714-0050  
 184-001397

REVISIONS	
NAME	DATE

DATEPLOT  
 03/11/2005 09:10:45 AM