



SECTION	COUNTY	TOTAL SHEETS	SHEET NO.
664	SANGAMON	61	39

STA. TO STA.

EXISTING CONDITIONS:
 * D-6 RESURFACING 2005-1
 CONTRACT NO. 72790



PLAN	DATE
SURVEYED	BY
ALIGNED	
CHECKED	
NO. OF WAYS CHECKED	
ROAD FILE NAME	
NO.	

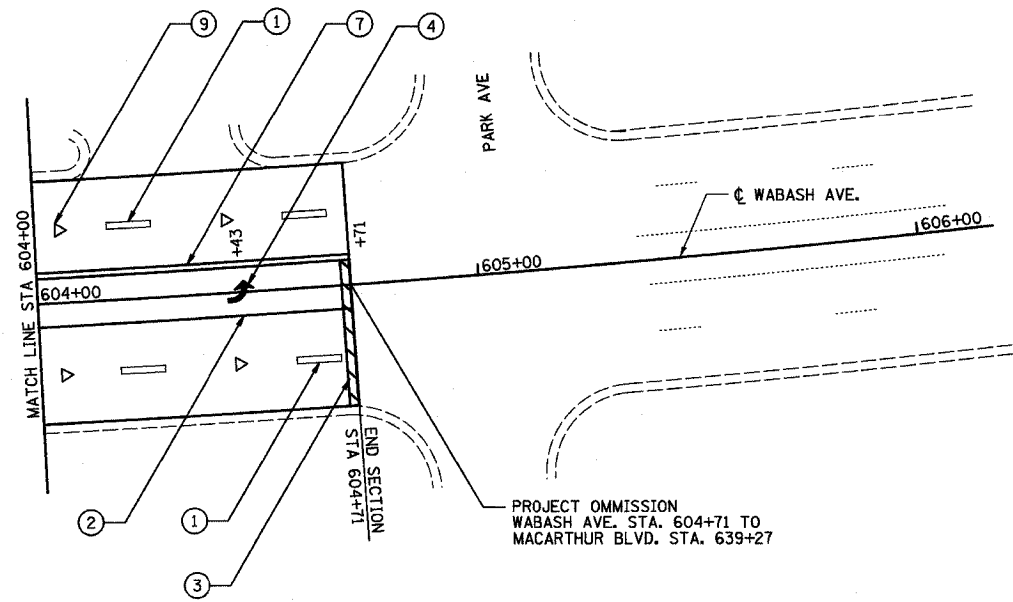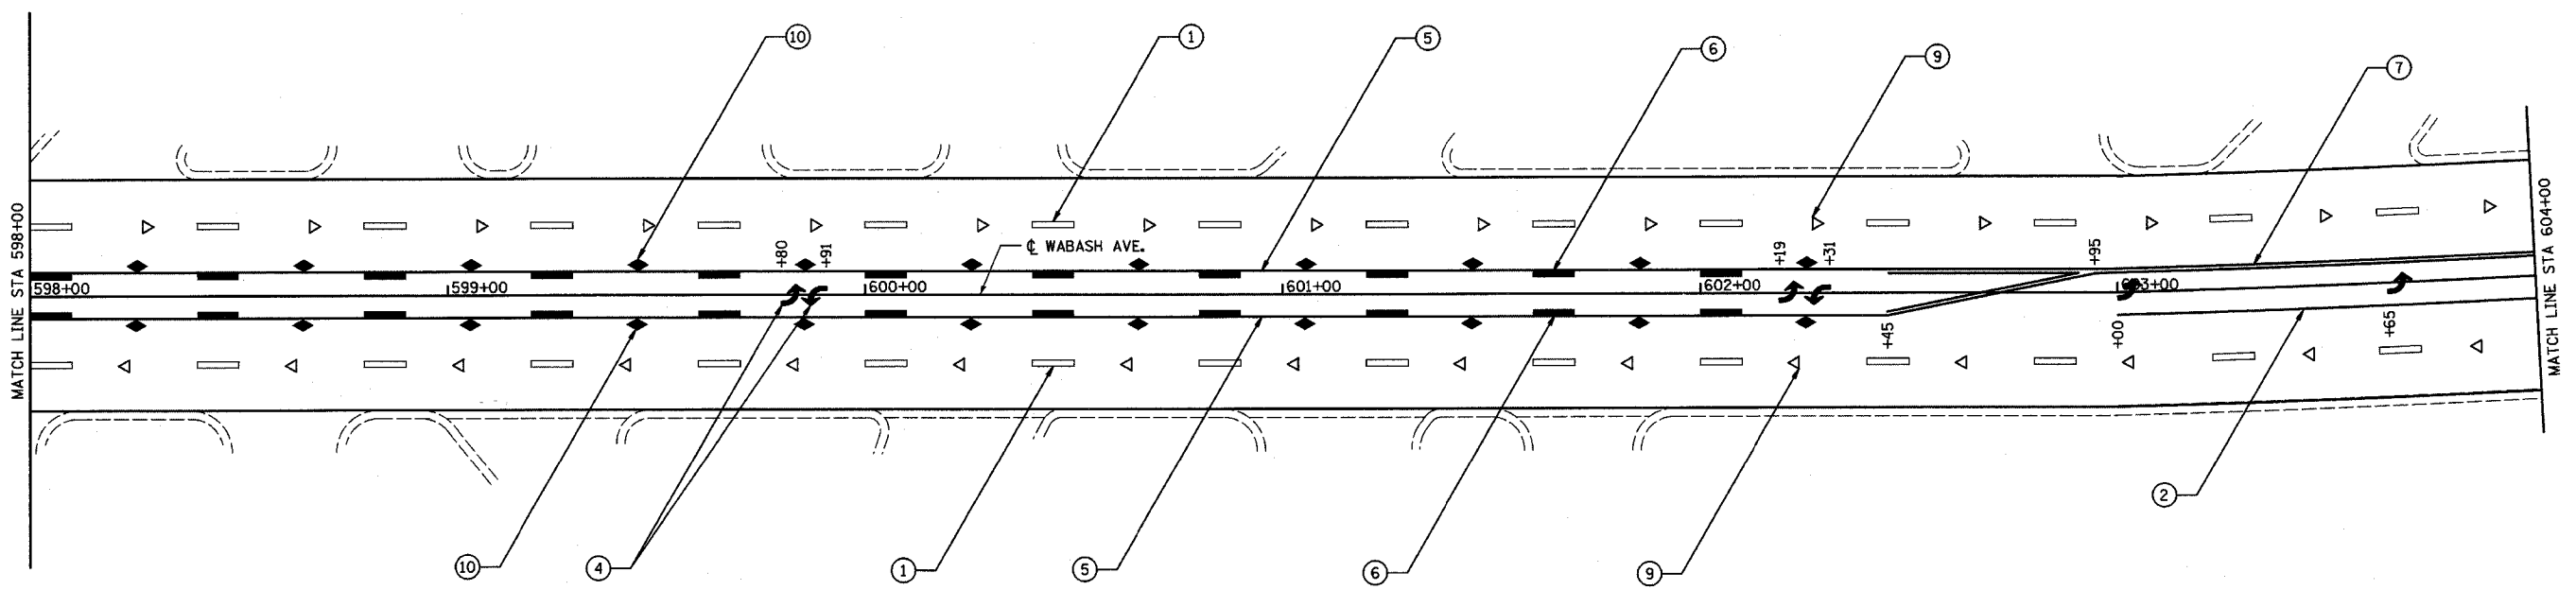

LEGEND

- | | |
|---|--|
| ① PREFORMED PLASTIC PAVEMENT MARKING LINE, TYPE B - 5" WHITE SKIP DASH 10' ON/30' OFF | ⑦ PREFORMED PLASTIC PAVEMENT MARKING LINE, TYPE B - 5" DOUBLE YELLOW LANE LINE |
| ② PREFORMED PLASTIC PAVEMENT MARKING LINE, TYPE B - 6" WHITE LINE | ⑧ PREFORMED PLASTIC PAVEMENT MARKING LINE, TYPE B - 12" YELLOW DIAGONAL @ 45°, 20' C-C |
| ③ PREFORMED PLASTIC PAVEMENT MARKING LINE, TYPE B - 24" WHITE STOP BAR | ⑨ RAISED REFLECTIVE PAVEMENT MARKERS - 1 WAY CRYSTAL |
| ④ PREFORMED PLASTIC PAVEMENT MARKING, TYPE B - LETTERS AND SYMBOLS | ⑩ RAISED REFLECTIVE PAVEMENT MARKERS - 2 WAY AMBER |
| ⑤ THERMOPLASTIC PAVEMENT MARKING LINE - 5" YELLOW LINE | ⑪ PREFORMED PLASTIC PAVEMENT MARKING LINE, TYPE B - 8" WHITE LINE |
| ⑥ THERMOPLASTIC PAVEMENT MARKING LINE - 5" YELLOW SKIP DASH 10' ON/30' OFF | ⑫ THERMOPLASTIC PAVEMENT MARKING LINE - 12" WHITE LINE |

HOMER L. CHASTAIN & ASSOCIATES, LLP
 CONSULTING ENGINEERS
 DECATUR (217) 422-8544
 CHICAGO (773) 714-0050
 184-001397

REVISIONS	
NAME	DATE

ILLINOIS DEPARTMENT OF TRANSPORTATION
 FAP ROUTE 664
 (WABASH AVE & MACARTHUR BLVD)
 SECTION D-6 RESURFACING 2005-1
 SANGAMON COUNTY

PAVEMENT MARKING PLAN

DRAWN BY: WJW CHECKED BY: GLF