


FILE NO.	SECTION	COUNTY	TOTAL SHEETS	SHEET NO.
7989	*	SANGAMON	61	47
STA. TO STA.				
EXISTING CONDITIONS:				
* D-6 RESURFACING 2005-1				
CONTRACT NO. 72790				

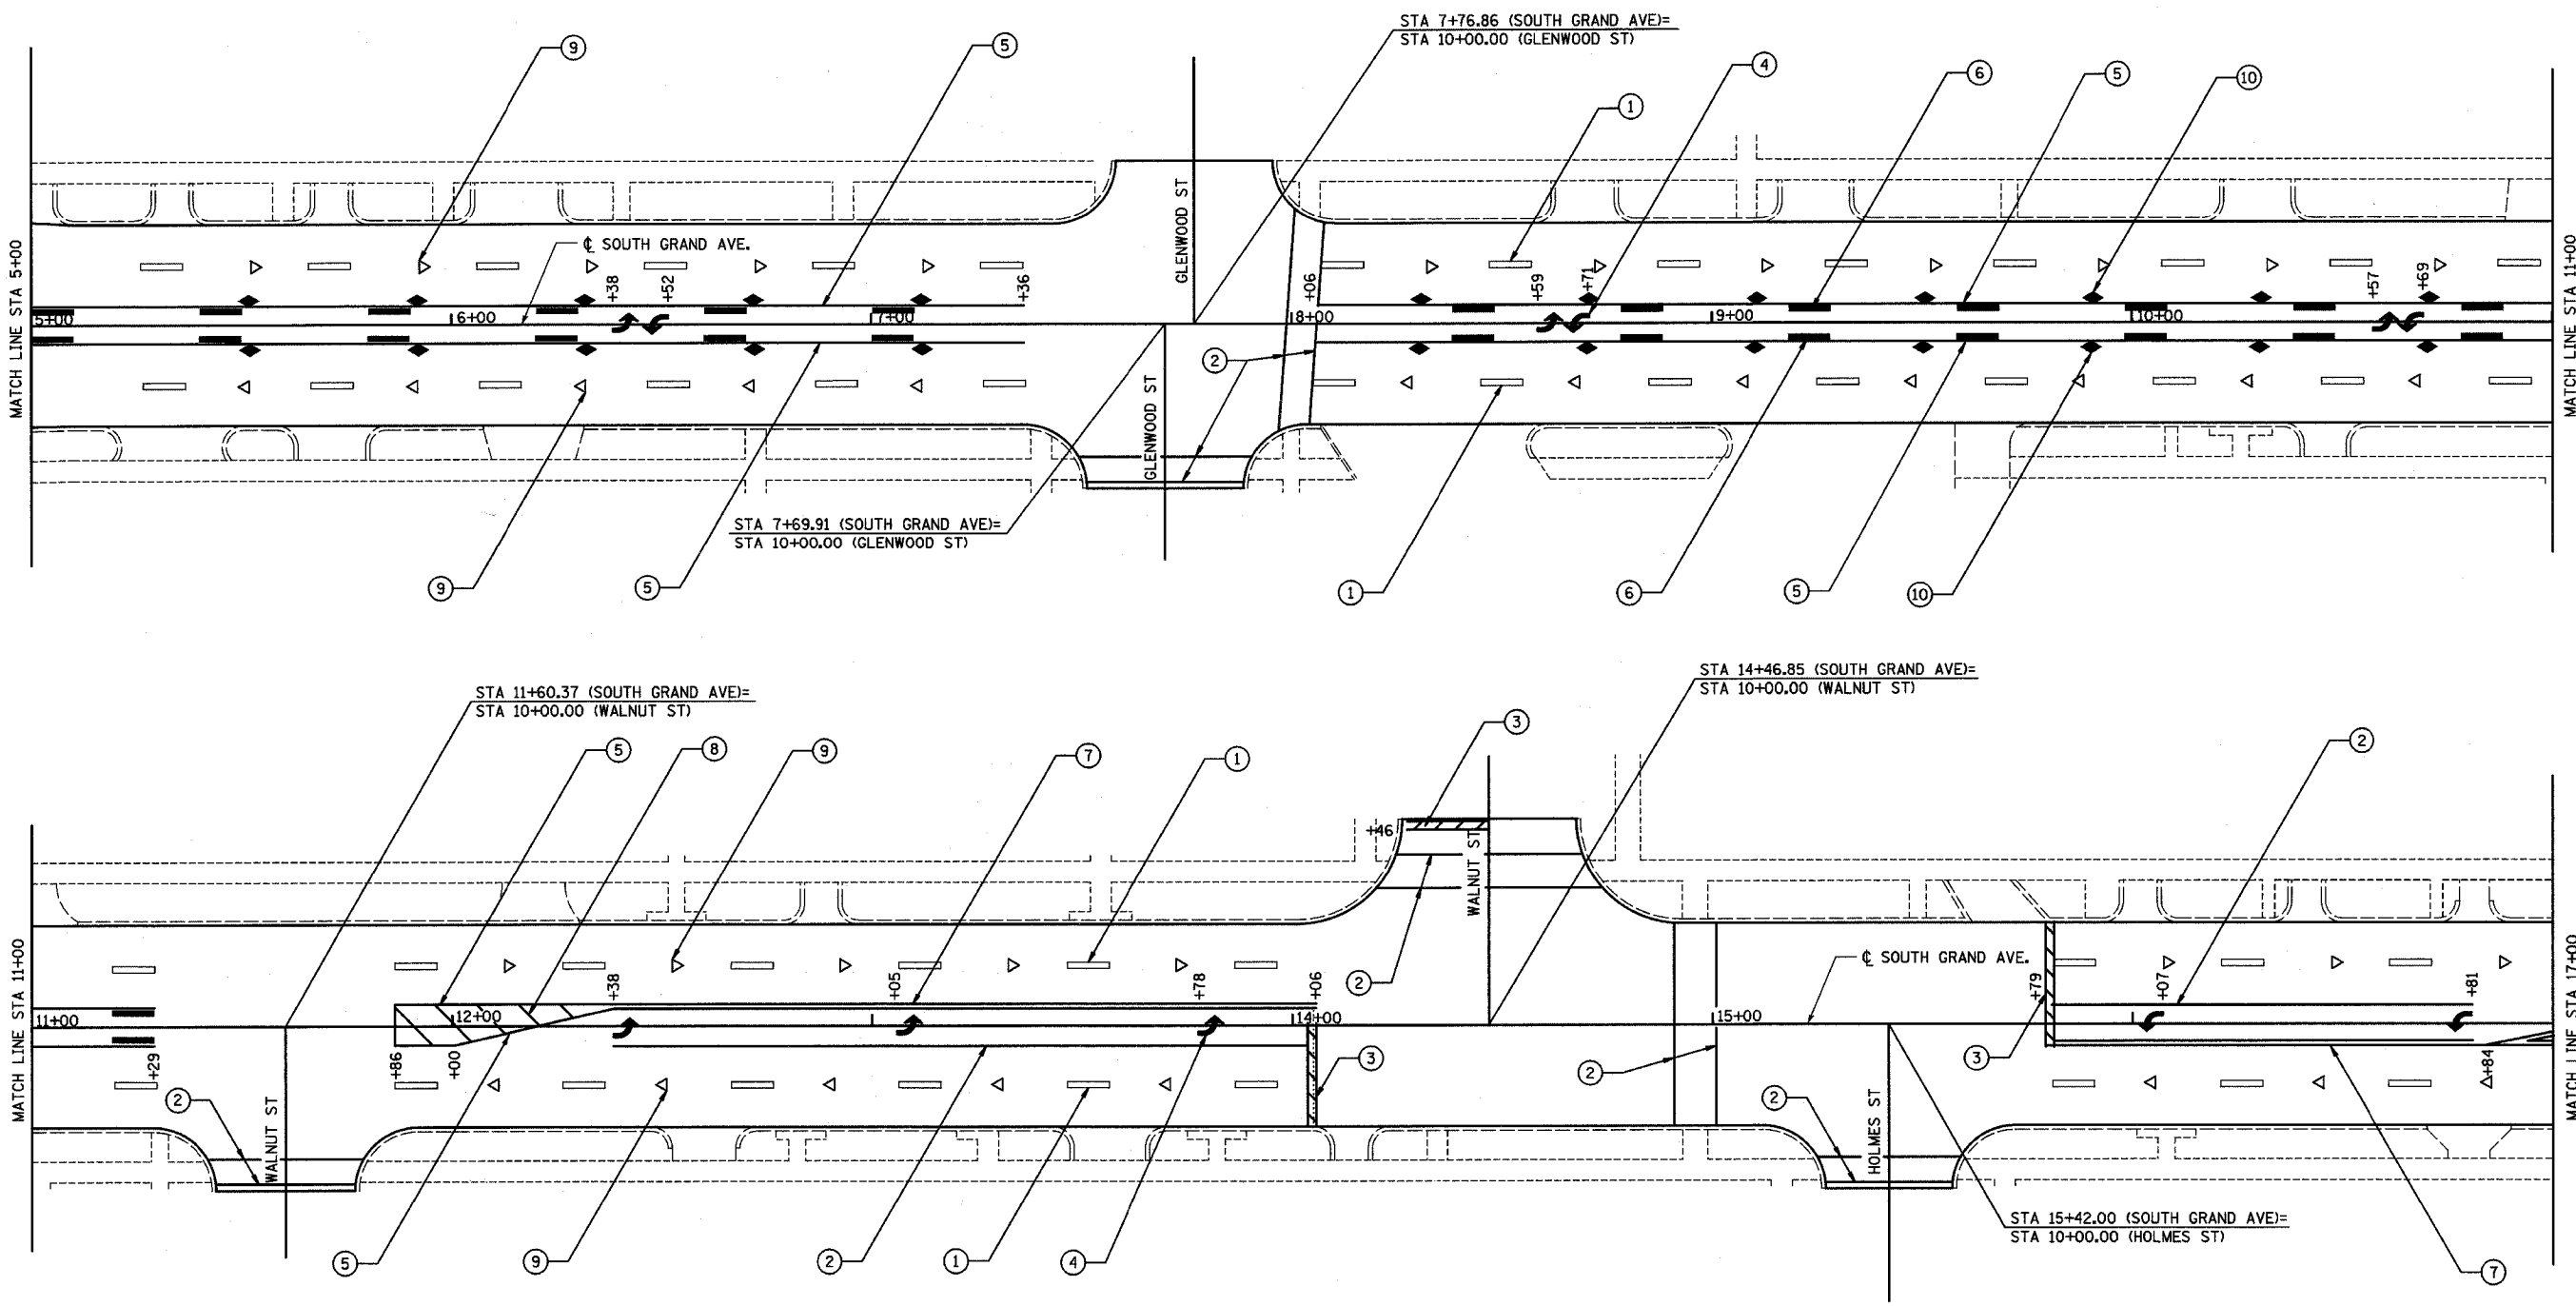

DATE	BY
DATE	BY
DATE	BY
DATE	BY
DATE	BY

- LEGEND**
- ① PREFORMED PLASTIC PAVEMENT MARKING LINE, TYPE B - 5" WHITE SKIP DASH 10' ON/30' OFF
  - ② PREFORMED PLASTIC PAVEMENT MARKING LINE, TYPE B - 6" WHITE LINE
  - ③ PREFORMED PLASTIC PAVEMENT MARKING LINE, TYPE B - 24" WHITE STOP BAR
  - ④ PREFORMED PLASTIC PAVEMENT MARKING, TYPE B - LETTERS AND SYMBOLS
  - ⑤ THERMOPLASTIC PAVEMENT MARKING LINE - 5" YELLOW LINE
  - ⑥ THERMOPLASTIC PAVEMENT MARKING LINE - 5" YELLOW SKIP DASH 10' ON/30' OFF
  - ⑦ PREFORMED PLASTIC PAVEMENT MARKING LINE, TYPE B - 5" DOUBLE YELLOW LANE LINE
  - ⑧ PREFORMED PLASTIC PAVEMENT MARKING LINE, TYPE B - 12" YELLOW DIAGONAL @ 45°, 20' C-C
  - ⑨ RAISED REFLECTIVE PAVEMENT MARKERS - 1 WAY CRYSTAL
  - ⑩ RAISED REFLECTIVE PAVEMENT MARKERS - 2 WAY AMBER
  - ⑪ PREFORMED PLASTIC PAVEMENT MARKING LINE, TYPE B - 8" WHITE LINE
  - ⑫ THERMOPLASTIC PAVEMENT MARKING LINE - 12" WHITE LINE

**HOMER L. CHASTAIN & ASSOCIATES, LLP**  
CONSULTING ENGINEERS  
DECATUR (217) 422-8544  
CHICAGO (773) 714-0050  
184-001397

REVISIONS	
NAME	DATE

ILLINOIS DEPARTMENT OF TRANSPORTATION  
FAU ROUTE 7989  
SOUTH GRAND AVE.  
SECTION D-6 RESURFACING 2005-1  
SANGAMON COUNTY  
**PAVEMENT MARKING PLAN**  
DRAWN BY: WJW      CHECKED BY: GLF