


F. A. S. NO.	SECTION	COUNTY	TOTAL SHEETS	SHEET NO.
1645	150RS	SANGAMON	28	24
STA.		TO STA.		
FED. ROAD DIST. NO. 0	BILLINGS	FED. AID PROJECT		

CONTRACT NO. 72876

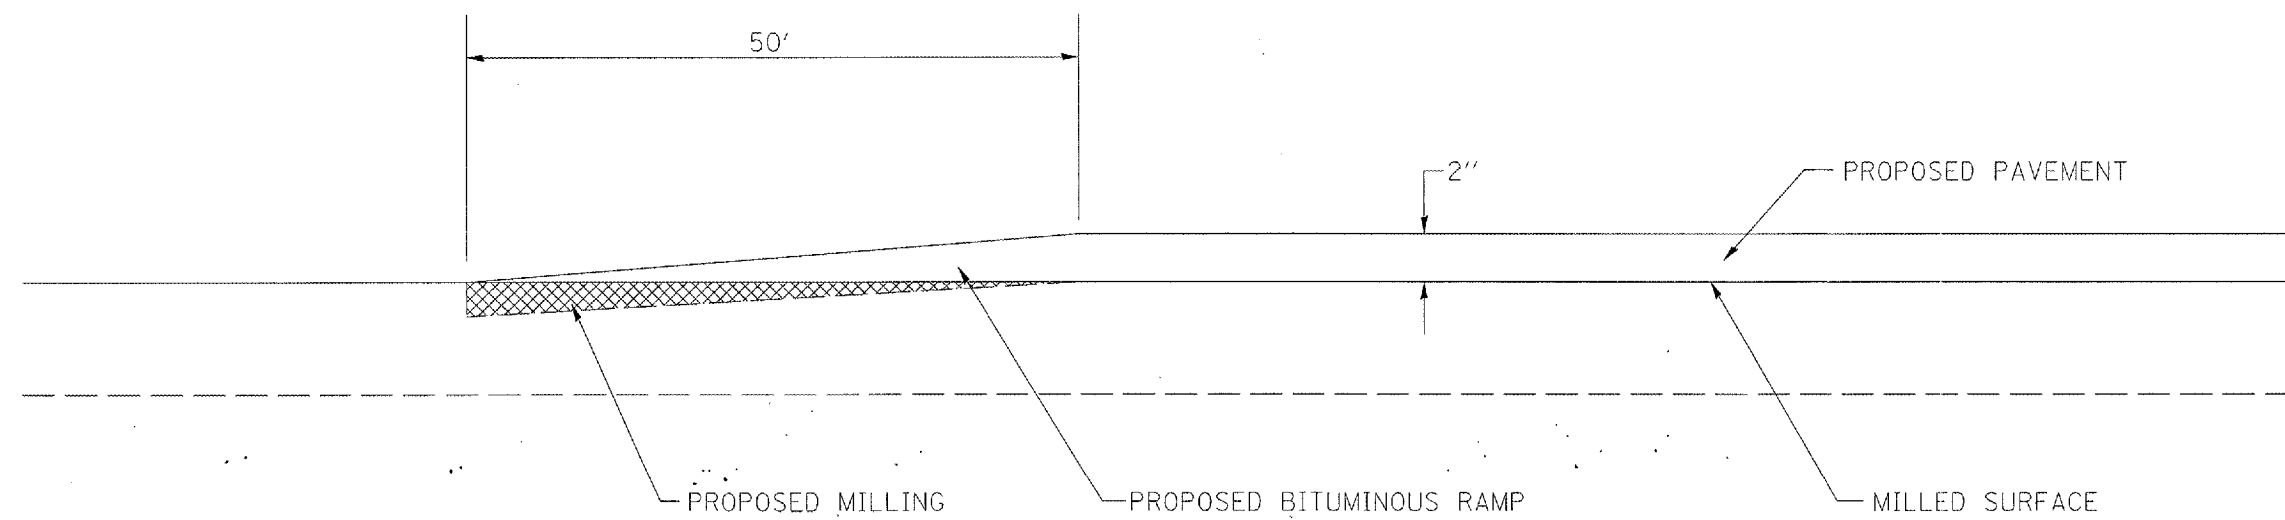

STA. 57+25 - STA. 57+75  
 STA. 186+15.09 - STA. 186+65.09

ILLINOIS DEPARTMENT OF TRANSPORTATION

BUTT JOINT DETAIL  
 F.A.S. ROUTE 1645  
 SECTION 150RS  
 SANGAMON COUNTY