


F.A. RTE.	SECTION	COUNTY	TOTAL SHEETS	SHEET NO.
			46	17
STA. _____		TO STA. _____		
FED. ROAD DIST. NO. _____		ILLINOIS FED. AID PROJECT		

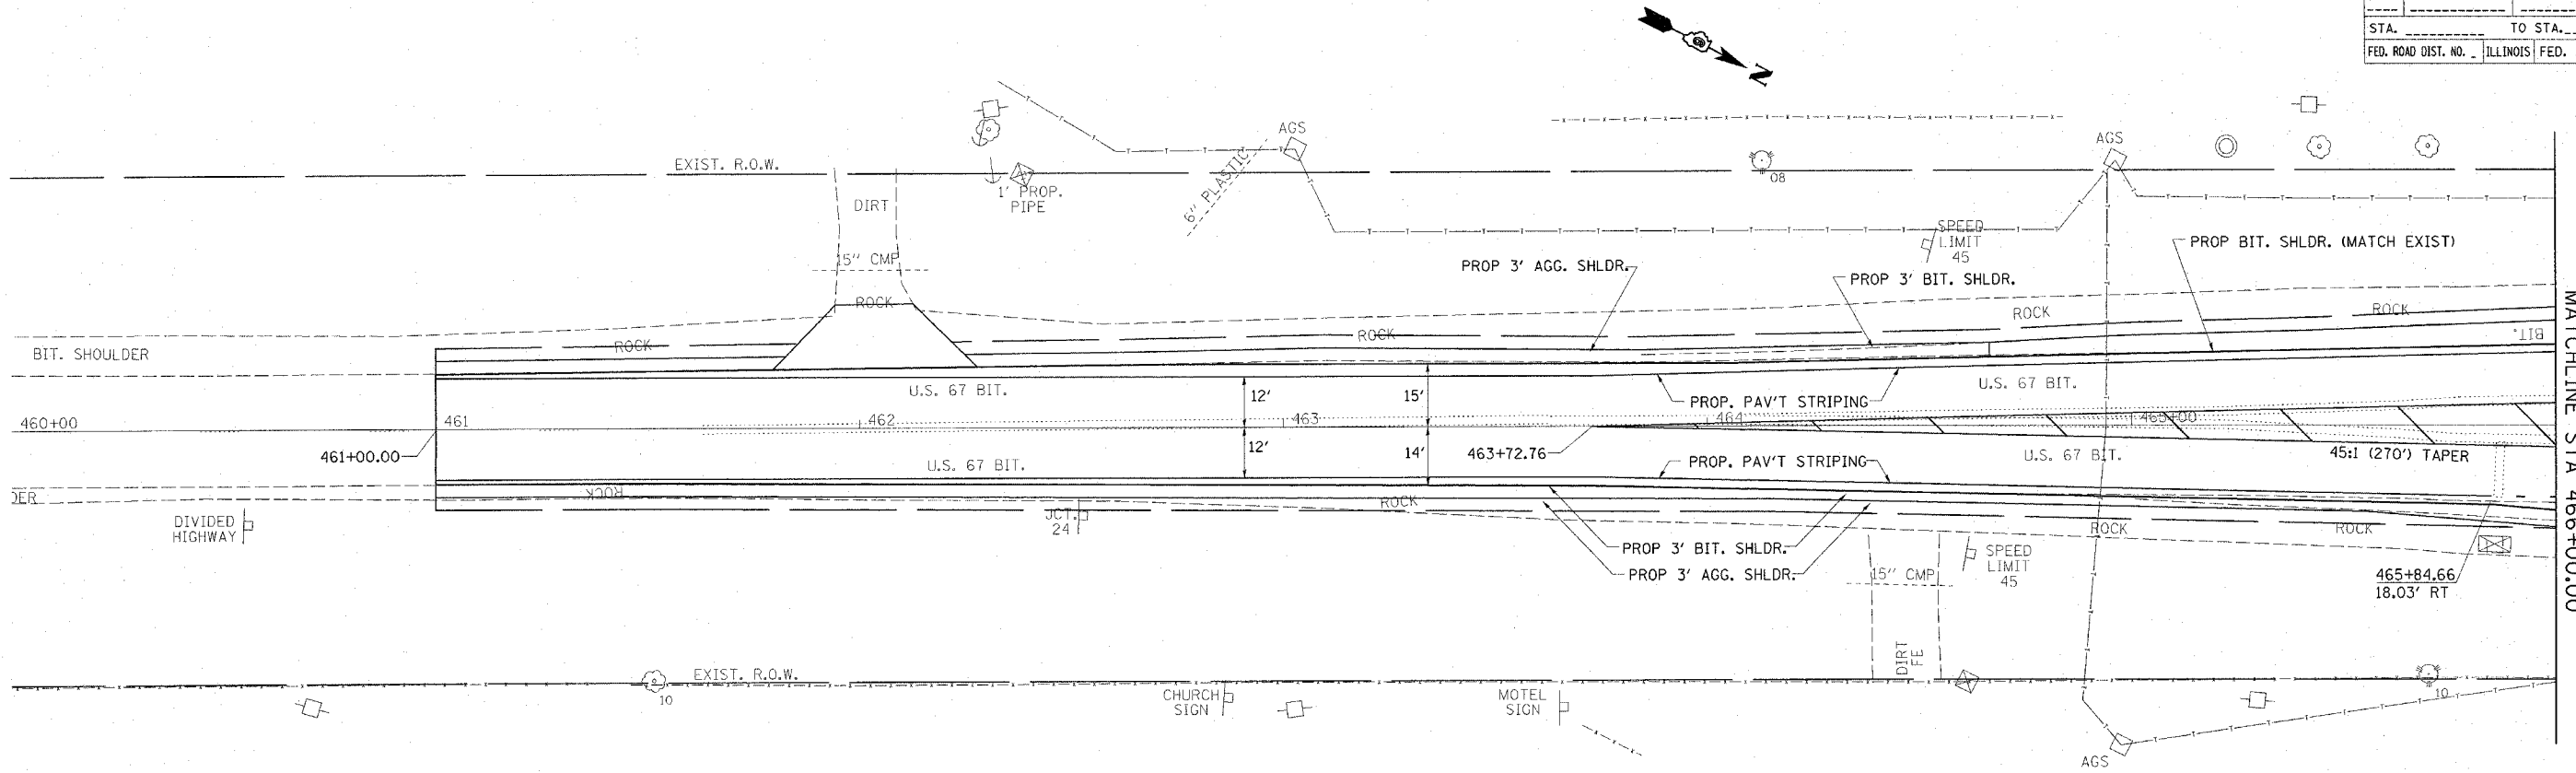

PLAN

SURVEYED	BY	DATE
ALIGNED		
CHECKED		
PL. OF W.A. CHECKED		
ROAD FILE NAME		
NO.		

PROFILE

SURVEYED	BY	DATE
GRADES CHECKED		
BLM. NOTED		
STRUCTURE NOTATIONS OK'D		
NO.		

PLOT DATE = 4/6/2005  
 FILE NAME = c:\projects\6552181\hwp\p\_063.dgn  
 PLOT SCALE = 26.8800' / IN.  
 REFERENCE = #REF#

