


F.A.P. RTE.	SECTION	COUNTY	TOTAL SHEETS	SHEET NO.
.	..	SCHUYLER		43
STA. 467+00.00		TO STA. 467+50.00		
FED. ROAD DIST. NO.	ILLINOIS	FED. AID PROJECT		

310 (US 67/317 (US 24))
 187-11-1, 15-2

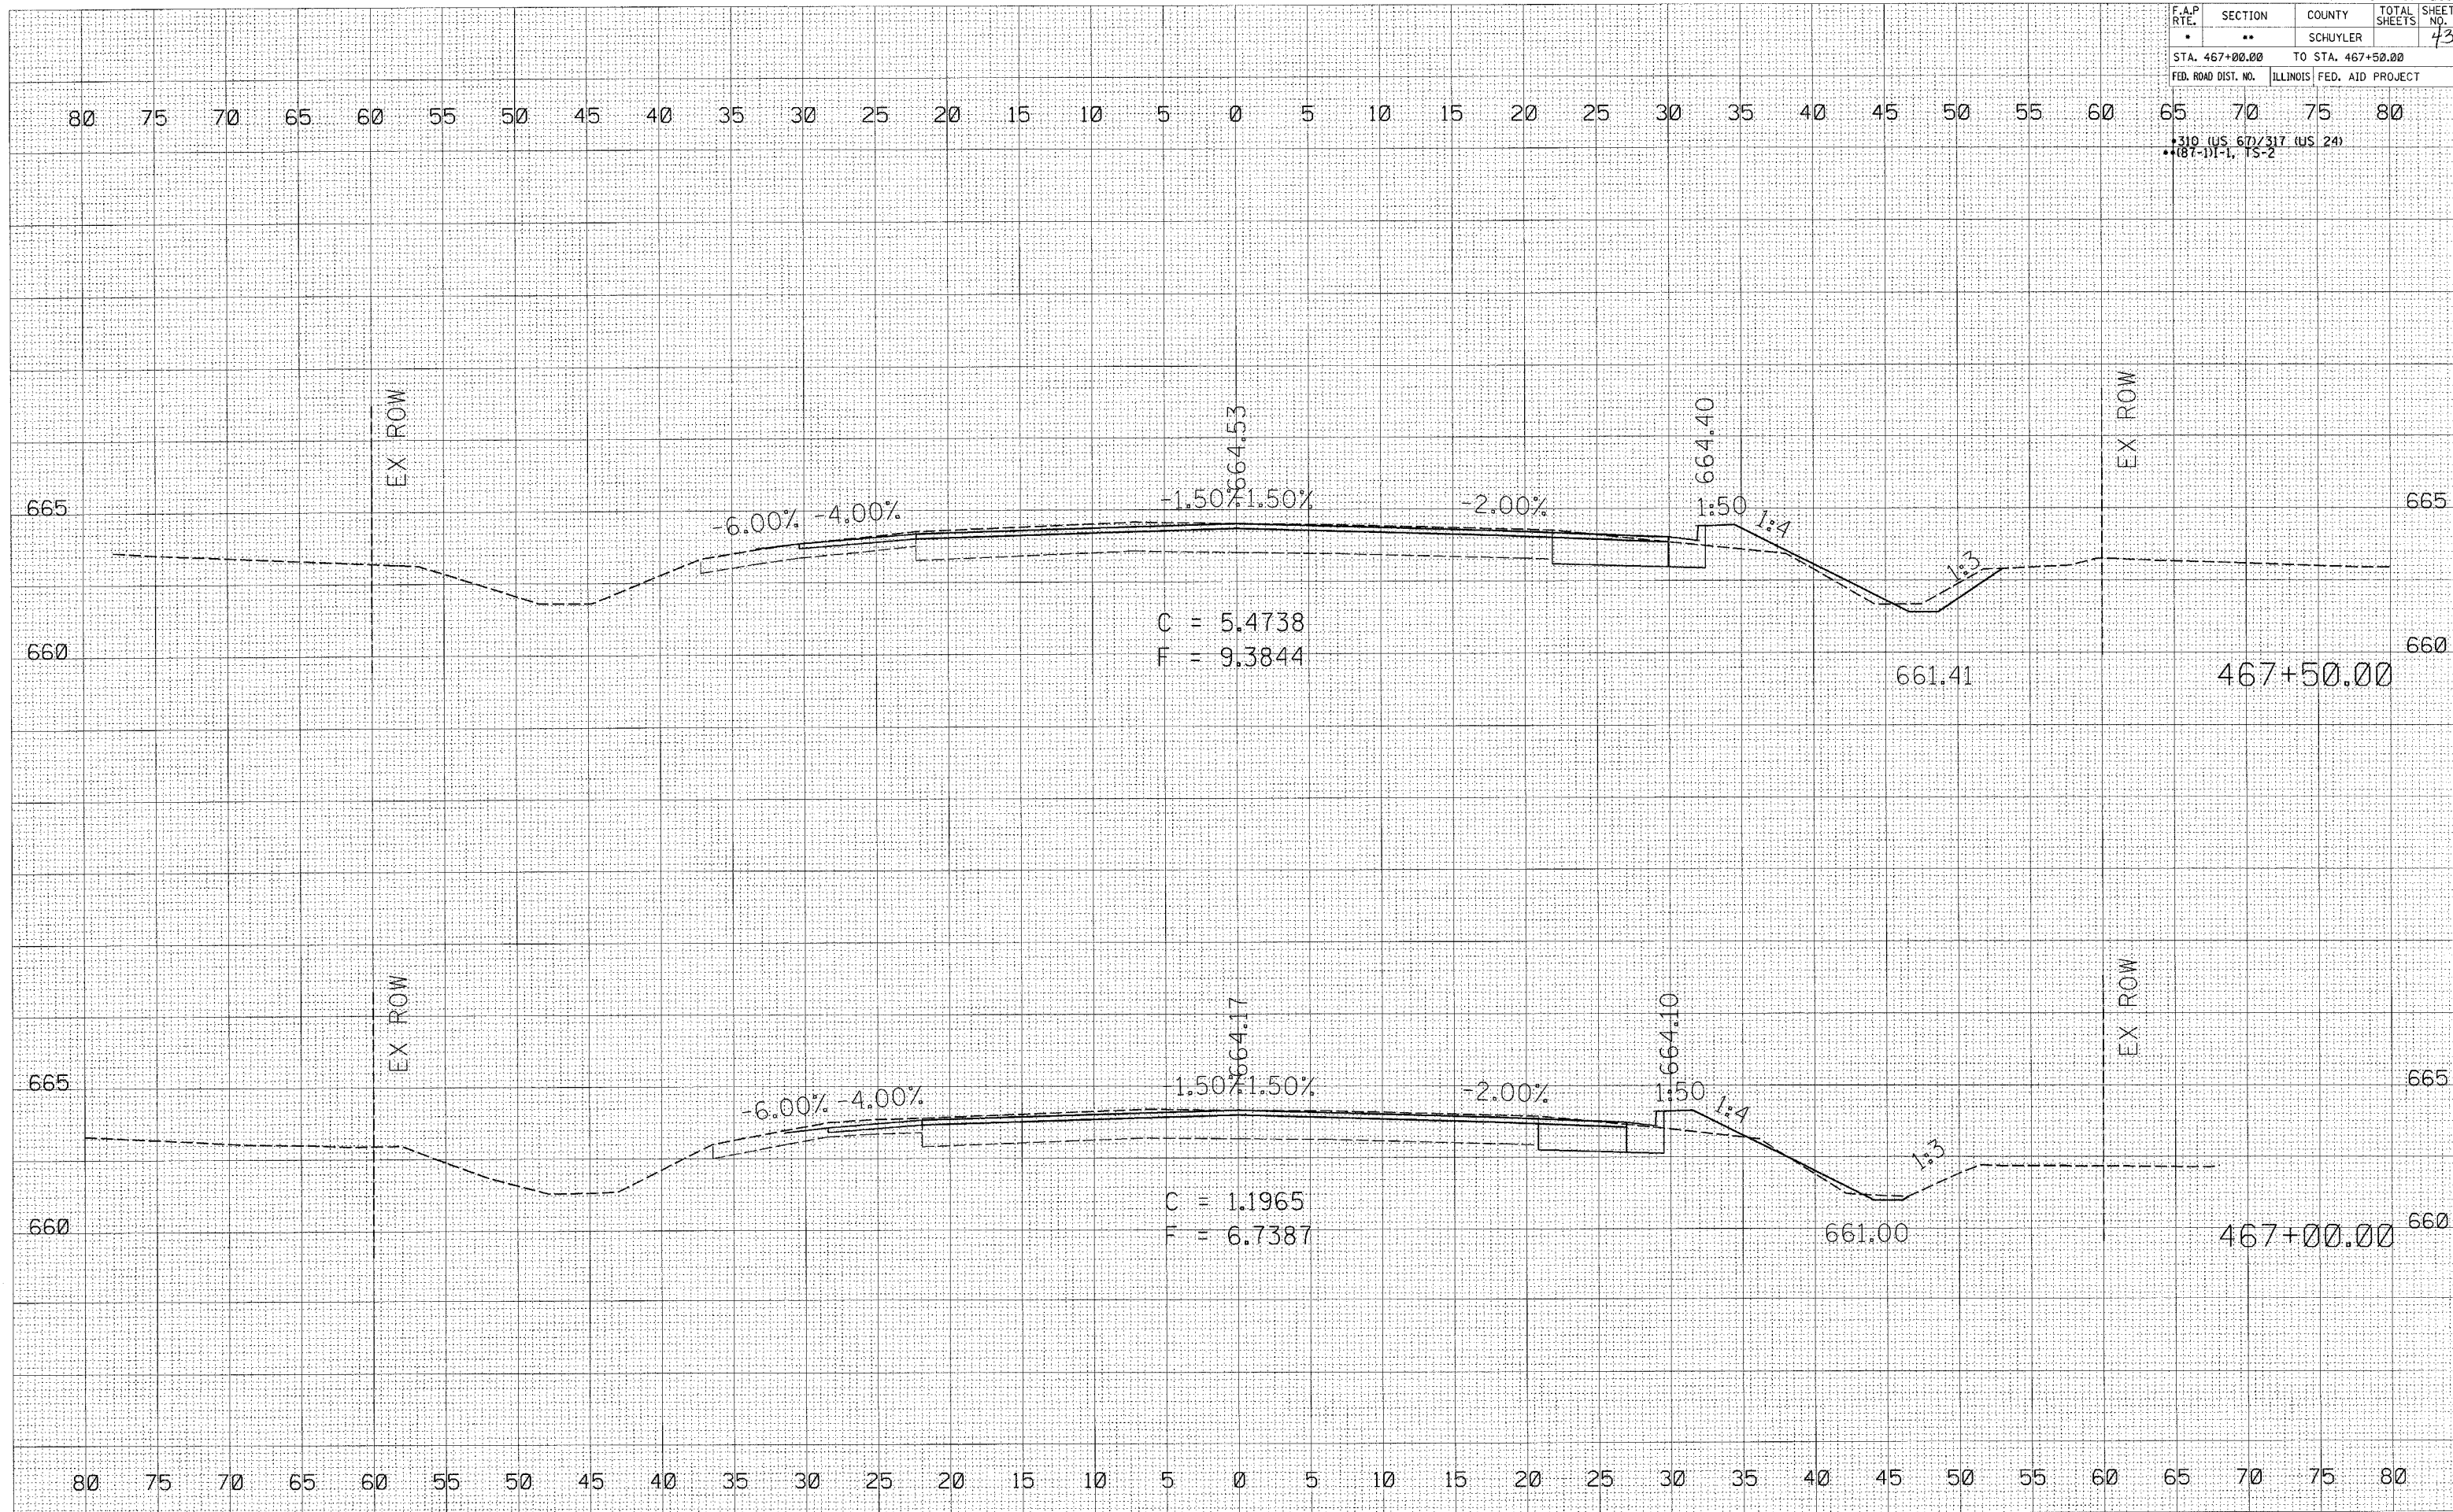

DATE
 BY
 SURVEY
 PLOTTED
 TEMPLATE
 NOTE BOOK
 AREAS
 AREAS CHECKED

DATE
 BY
 SURVEY
 PLOTTED
 TEMPLATE
 NOTE BOOK
 AREAS
 AREAS CHECKED

PLOT DATE = 4/12/2005
 FILE NAME = c:\projects\ad65218\ad65218\sheet43.dwg
 PLOT SCALE = 5.0000 / 1 IN.
 USER NAME = ba.j