

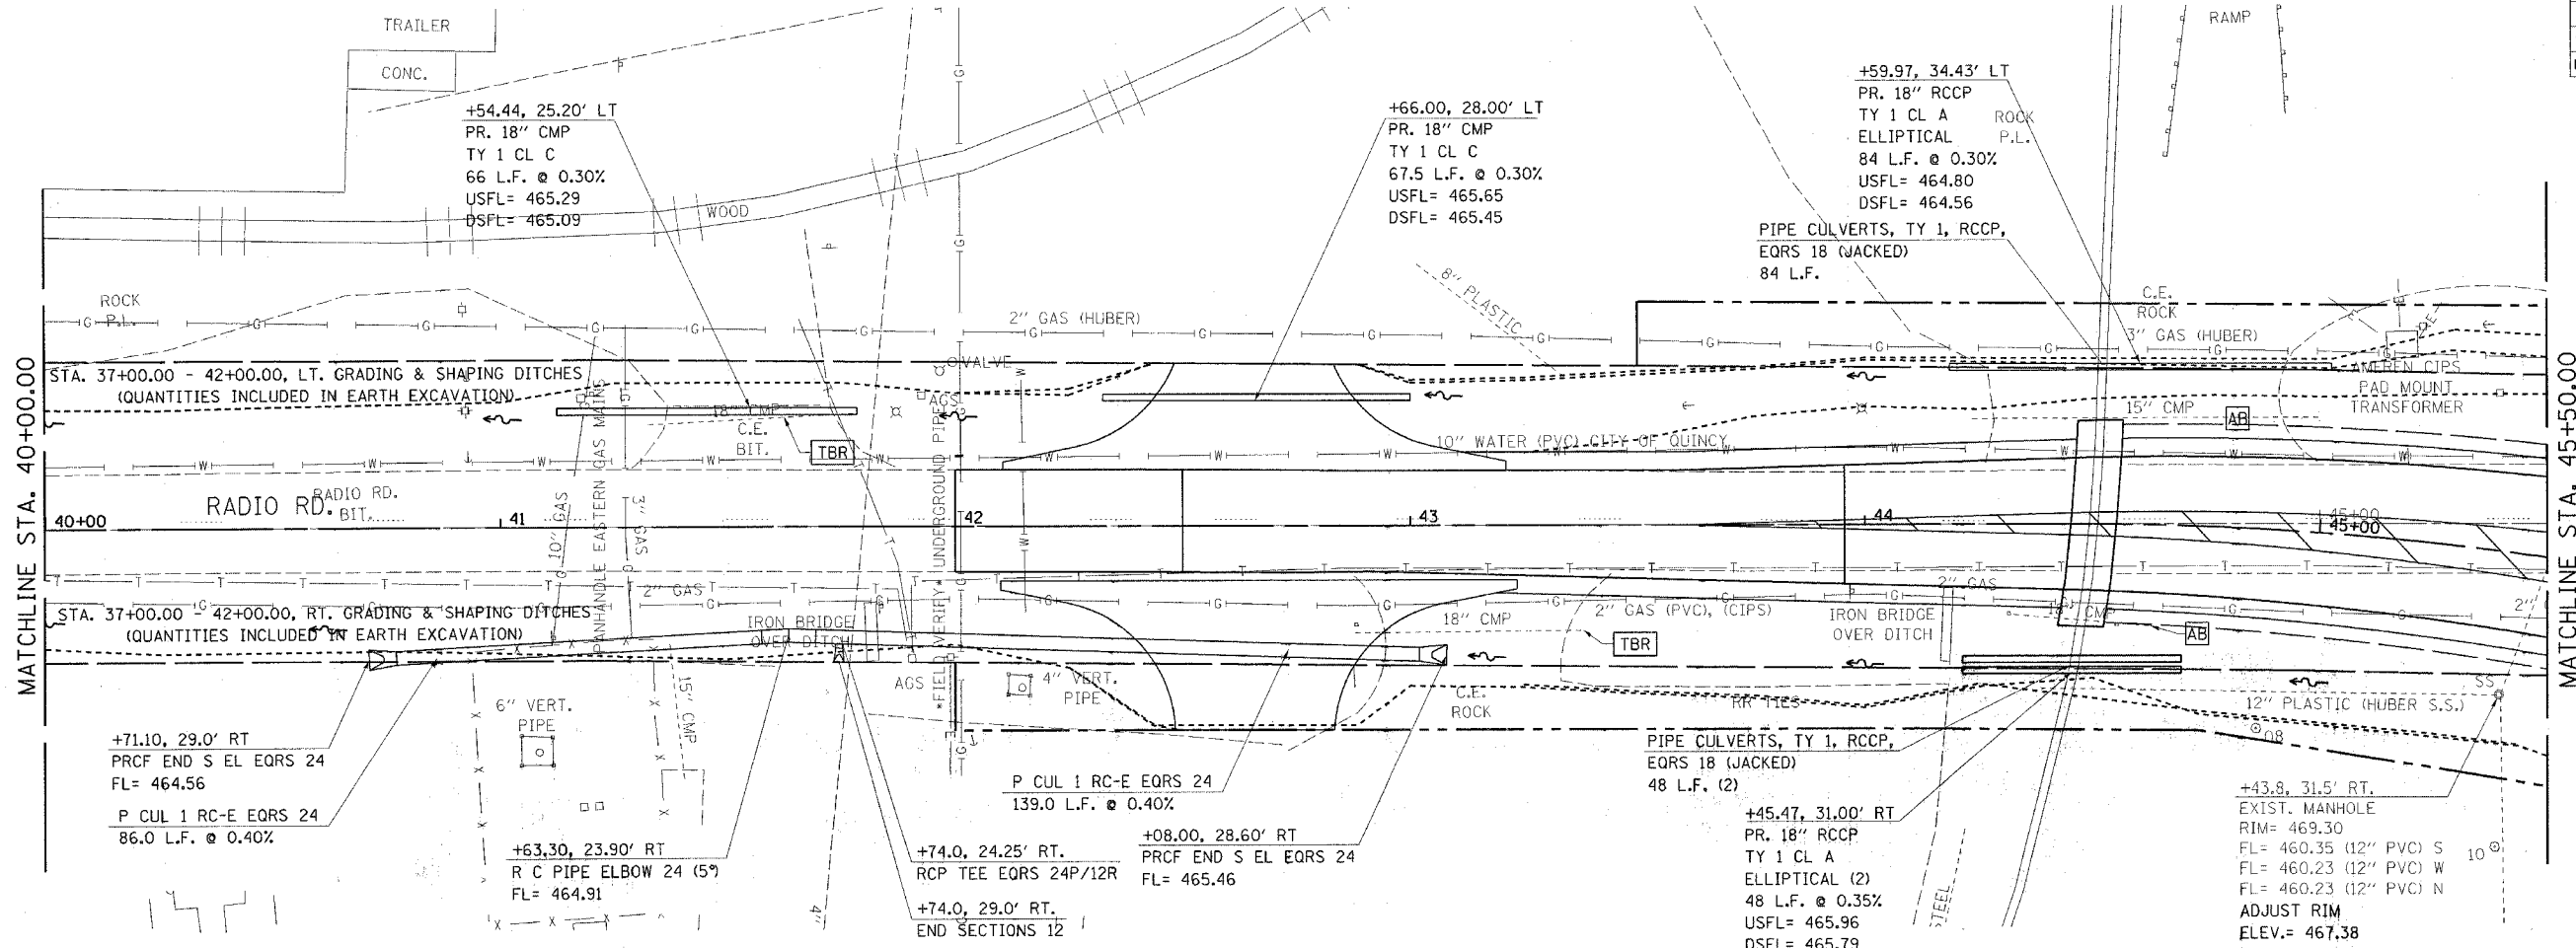


F.A.P. RTE.	SECTION	COUNTY	TOTAL SHEETS	SHEET NO.
502	.	ADAMS	3/5	49
STA.		TO STA.		
FED. ROAD DIST. NO.		ILLINOIS	FED. AID PROJECT	
[53RS-7, PIRS-2]N, TS				
CONTRACT NO. 72897				

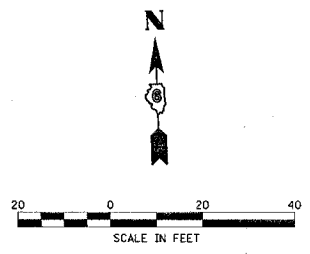

PLAN	SUBMITTED	DATE
	BY	
	DATE	
	BY	
	DATE	
	BY	

PROFILE	SUBMITTED	DATE
	BY	
	DATE	
	BY	
	DATE	
	BY	

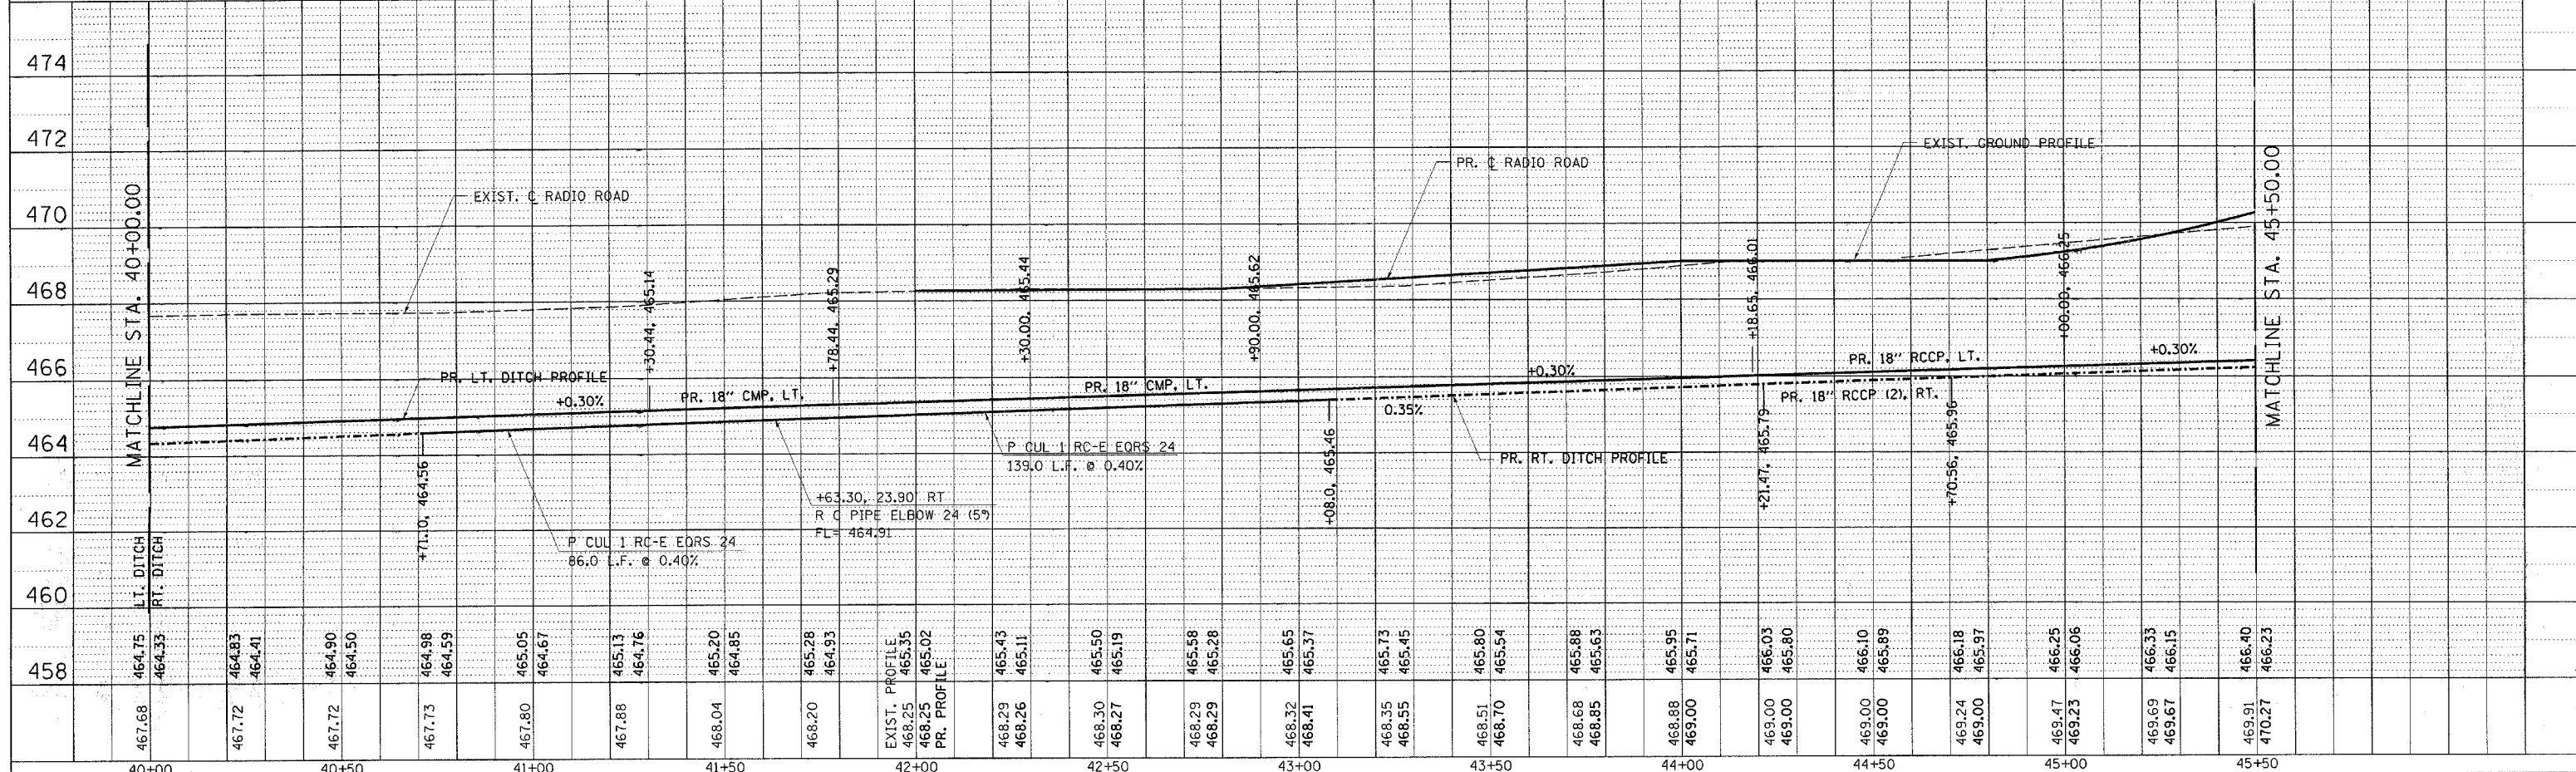

D6 PROJECT: D653004 FILE: D653004DRNG.DGN Rev. Sheet 6-3-05 F.A.P. 502 (IL 57) - RADIO ROAD - DRAINAGE