
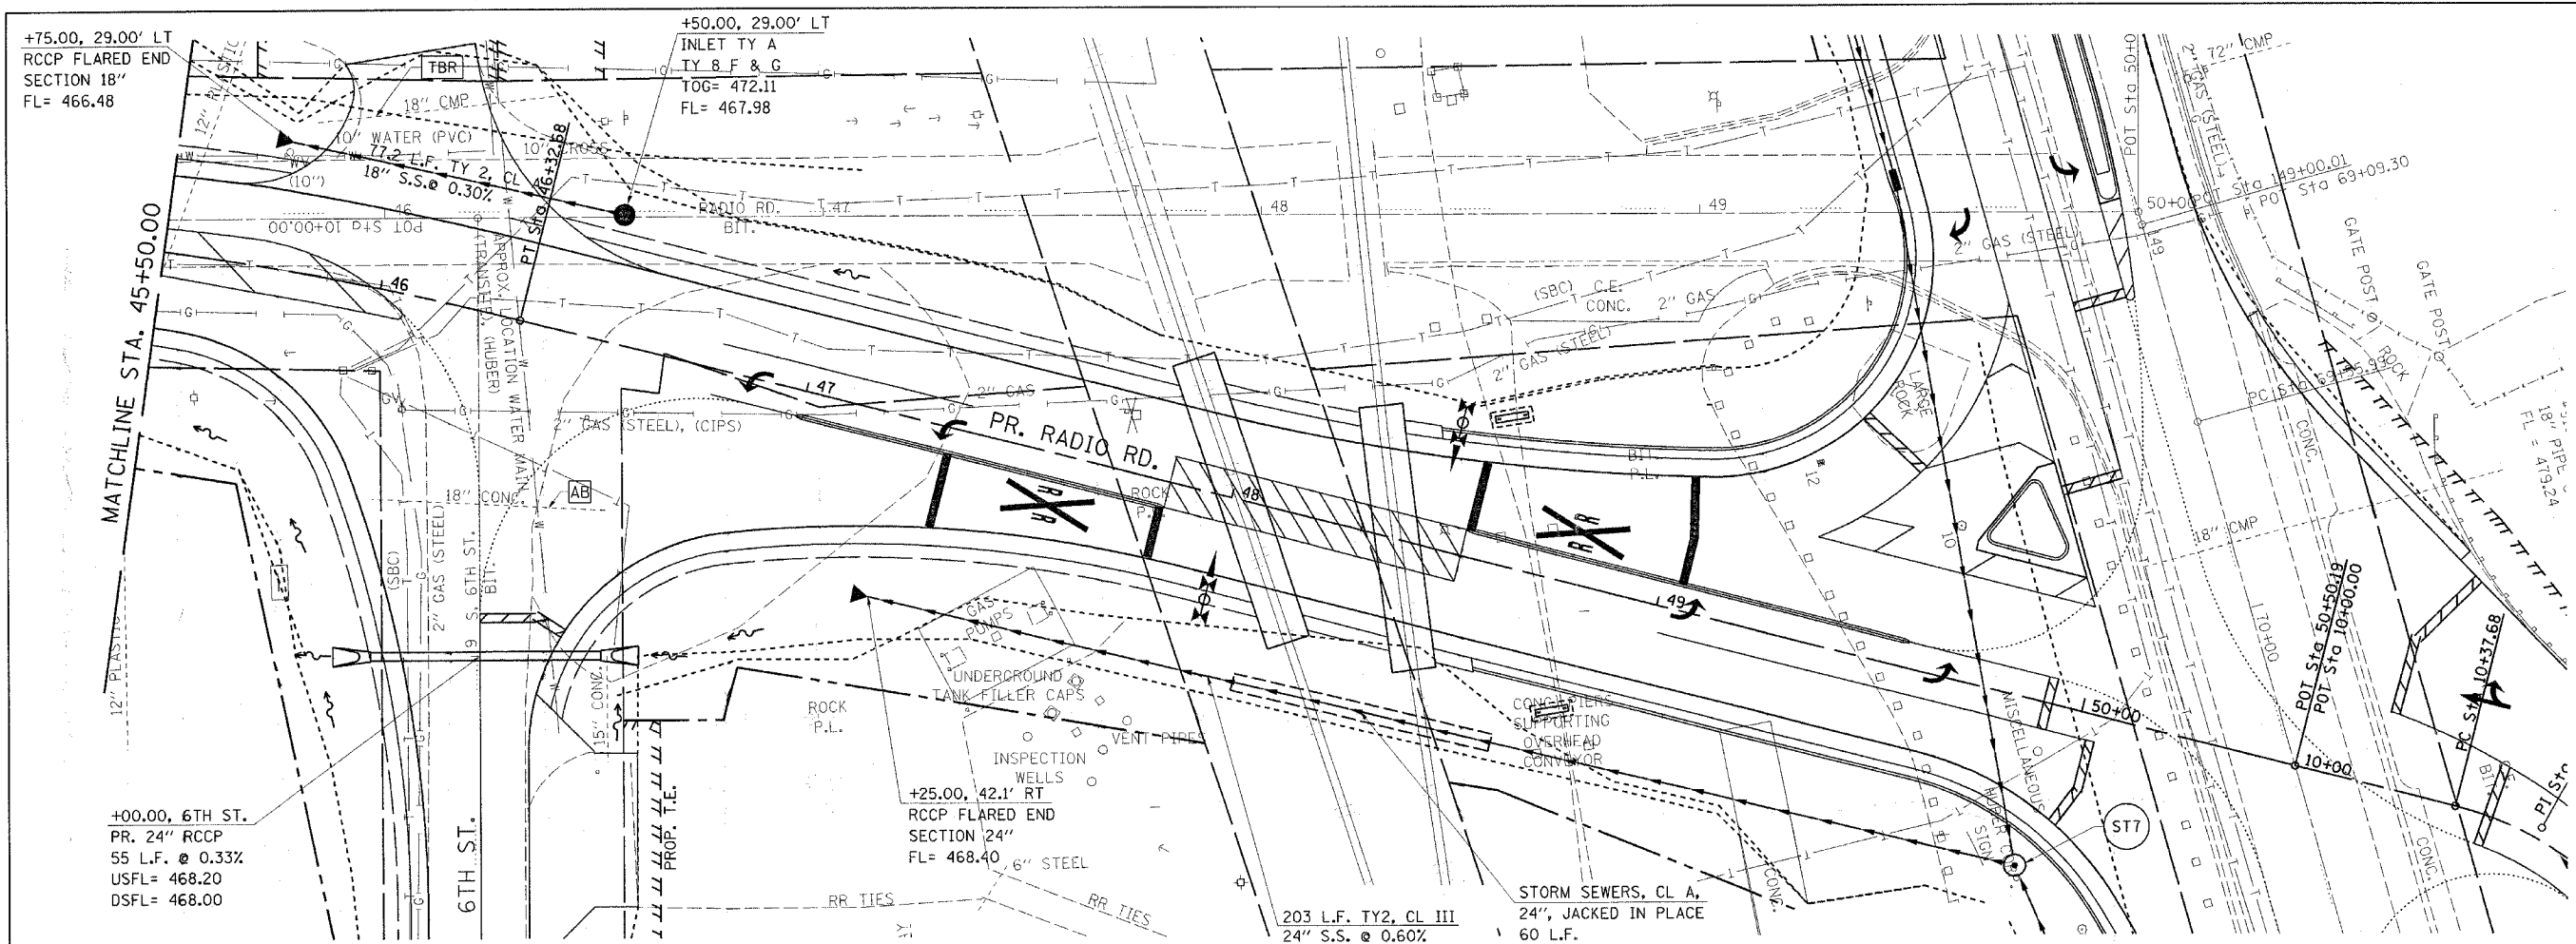



F.A.P. RTE.	SECTION	COUNTY	TOTAL SHEETS	SHEET NO.
502		ADAMS	315	50

STA. TO STA.
FED. ROAD DIST. NO. ILLINOIS FED. AID PROJECT

• (53RS-7, PIRS-2)JN, TS
CONTRACT NO. 72897

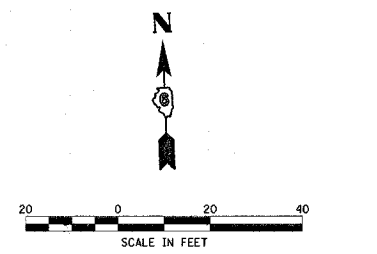

ST7 70+41.95, 67.8' RT (IL 57) =
49+93.69, 37.77' RT. (PR. RADIO RD.)
MANHOLE TY A
4' DIA., TY 8 F & G
RIM= 480.00
FL= 475.39 (N)
FL= 474.20 (S)
FL= 469.21 (W)

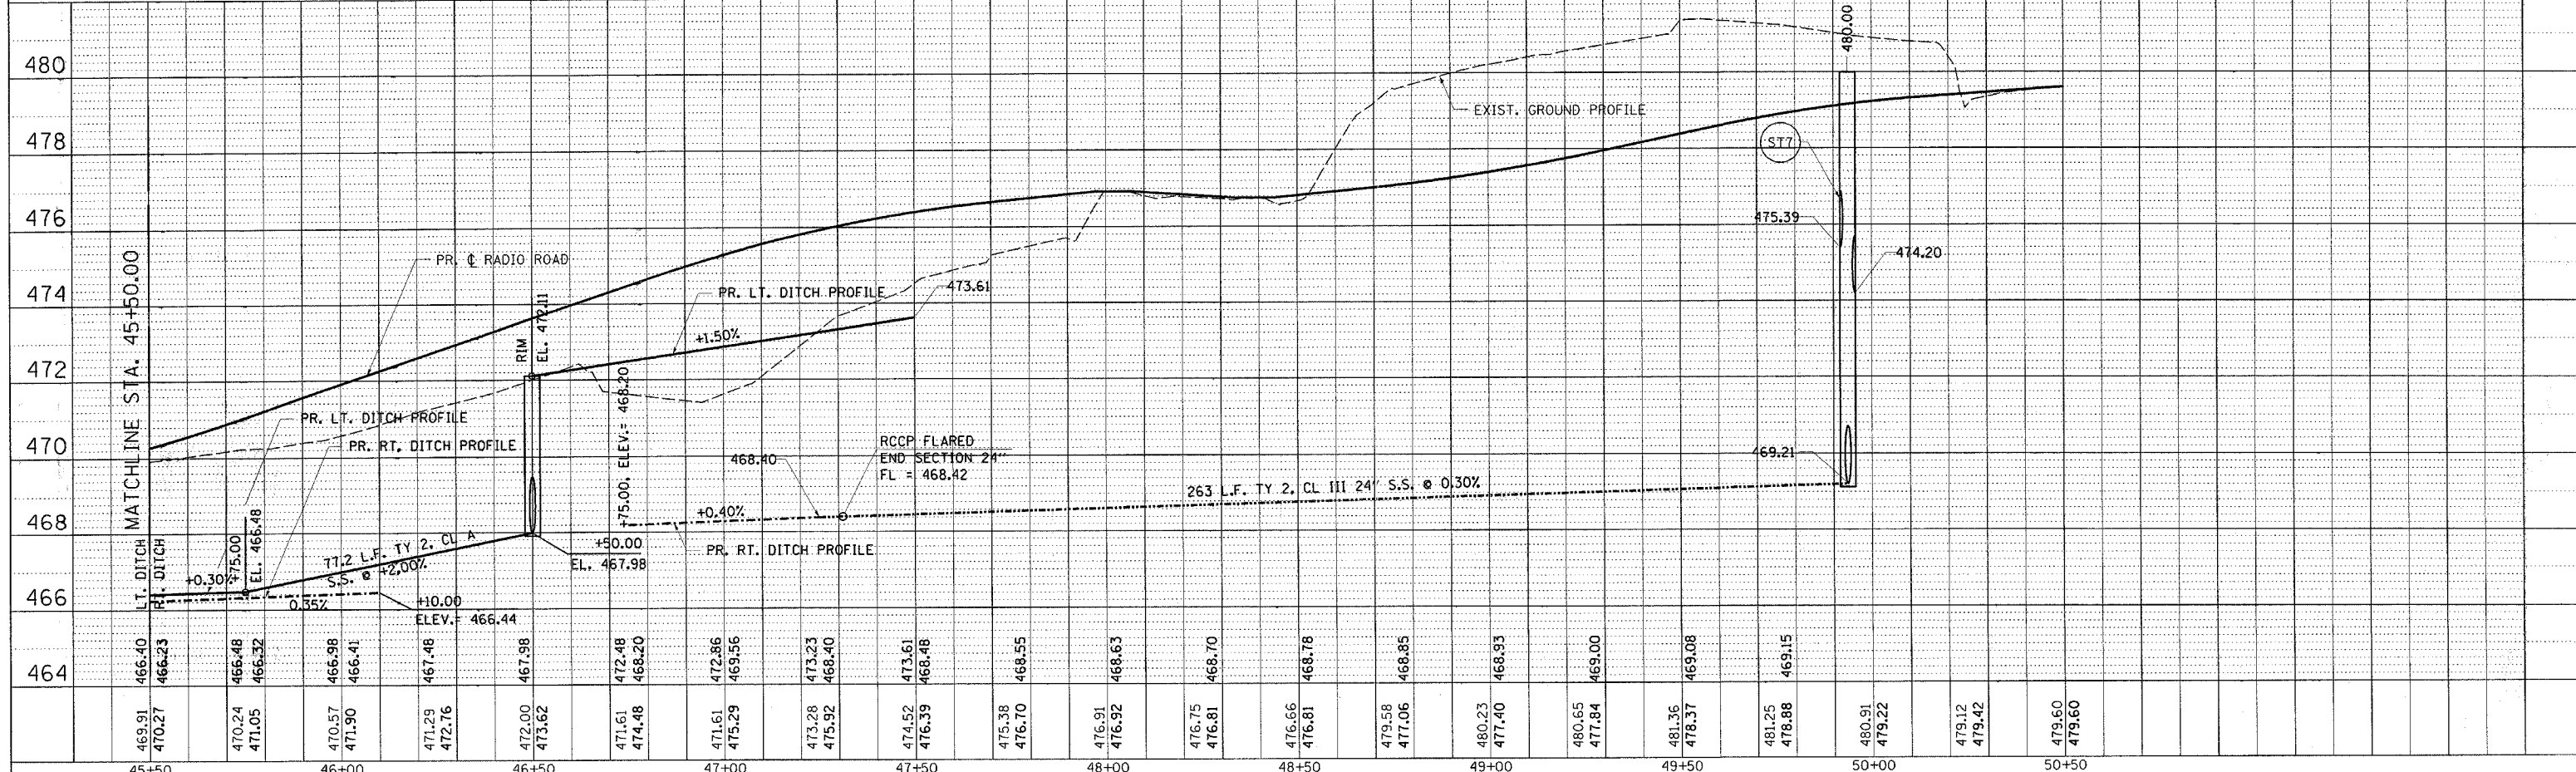

45+50	46+00	46+50	47+00	47+50	48+00	48+50	49+00	49+50	50+00	50+50
-------	-------	-------	-------	-------	-------	-------	-------	-------	-------	-------

PLAN	SURVEYED	DATE
	BY	
	DATE	
	BY	
	DATE	
	BY	

PROFILE	SURVEYED	DATE
	BY	
	DATE	
	BY	
	DATE	
	BY	

DGN-SPEC
DATE-TIME
*REF01