



F.A.P. RTE.	SECTION	COUNTY	TOTAL SHEETS	SHEET NO.
502	*	ADAMS	315	9
STA.		TO STA.		
FED. ROAD DIST. NO.		ILLINOIS	FED. AID PROJECT	
* (53RS-7, PIRS-2)IN, TS				
CONTRACT NO. 72897				

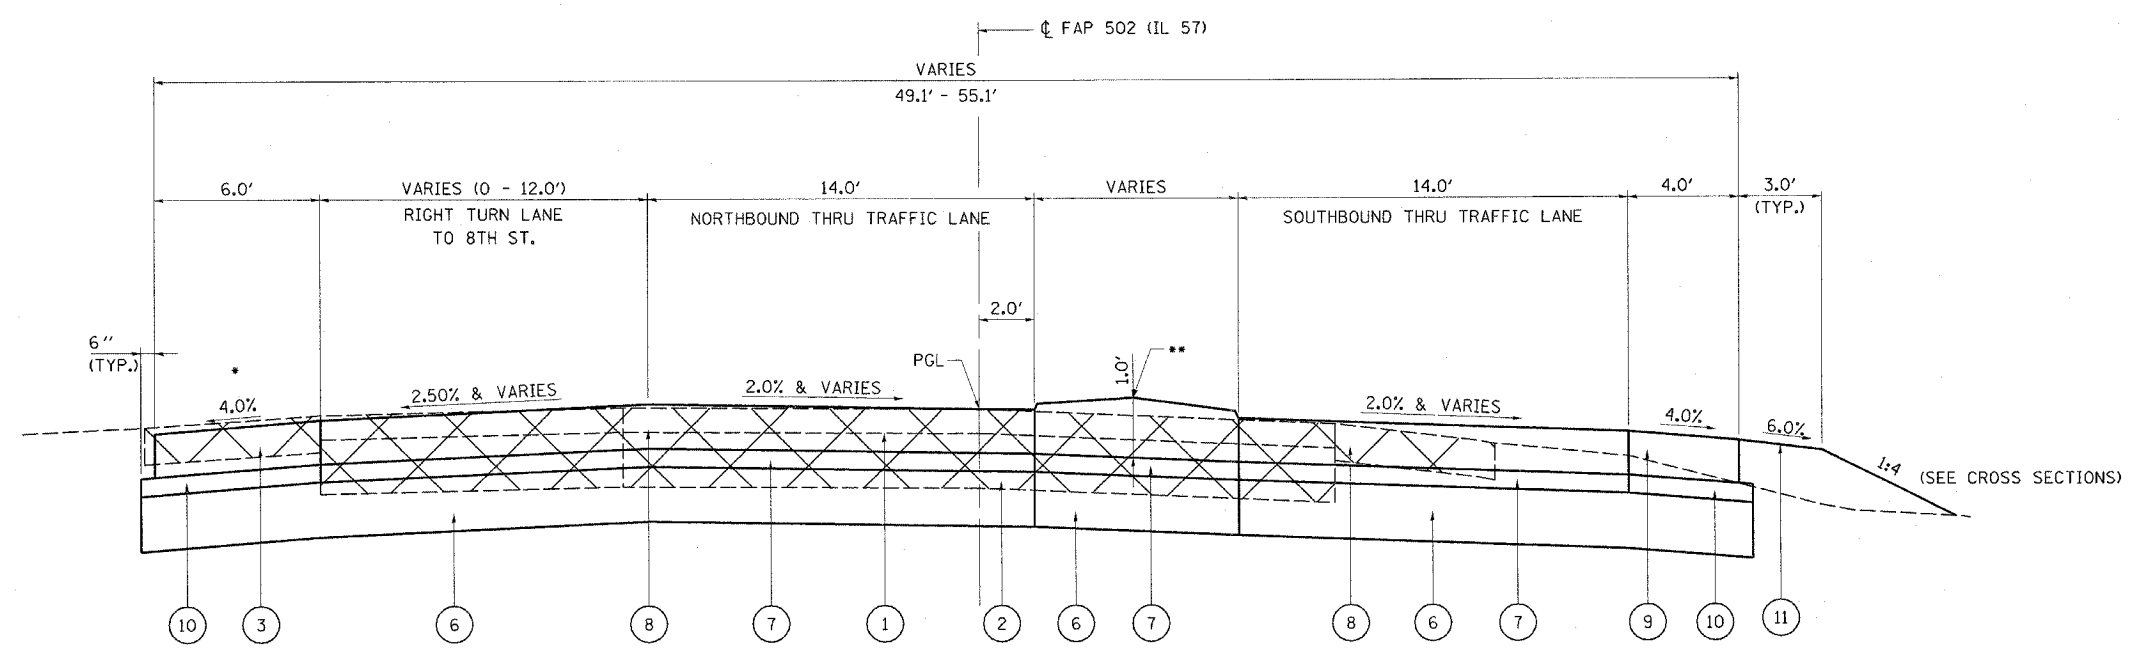

SUPERELEVATED

STA. 142+07.75 - 142+79.52
 SUPERELEVATION TRANSITION LENGTH = 150.0'
 STA. 138+59.32 - 140+09.32
 STA. 142+29.52 - 143+69.52 (140.0')
 FULL SUPER STA. 140+09.32 - 142+29.52

- STA. 140+45.24 - 142+24.13, LT.
 PCC SHOULDER OMISSION
 8TH ST.
 STA. 143+41.14, LT.
 END PCC SHOULDER
- STA. 142+27.86, 2.91' RT. - 144+01.96, 13.13' RT.
 PCC CORRUGATED MEDIAN
 STA. 143+77.11
 BEGIN PCC MEDIAN, TY M6.06

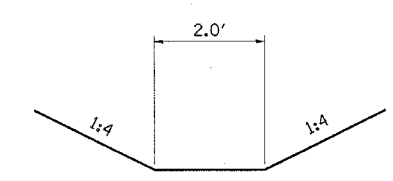

DITCH PROFILE ELEVATION

PROPOSED DITCH

STA. 144+25.00 - 144+75.00, RT.

- | | |
|---|--|
| ① EXISTING BITUMINOUS SURFACE COURSE (5.25") | ⑦ PROP. STABILIZED SUB-BASE, (BAM FOR CRCP) (4") |
| ② EXISTING P.C.C. BASE COURSE (12") | ⑧ PROP. P.C.C. PAVEMENT (10") |
| ③ EXISTING BITUMINOUS SHOULDER (8") | ⑨ PROP. TIED P.C.C. SHOULDER (10") |
| ④ EXISTING TY A GUTTER | ⑩ PROP. SUB-BASE GRANULAR MATERIAL, TYPE C (4") |
| ⑤ EXISTING 9-6-9 PAVEMENT | ⑪ PROP. EARTH SHOULDER (3.0') UNLESS OTHERWISE INDICATED |
| ⑥ PROP. SUB-BASE GRANULAR MATERIAL TY B (12") | ⑫ PROP. TY A GUTTER |

LEGEND

EXIST. PAVEMENT REMOVAL

REVISIONS		ILLINOIS DEPARTMENT OF TRANSPORTATION TYPICAL SECTIONS
NAME	DATE	
		FAP 502 (IL 57) & RADIO ROAD SEC. (53RS-7, PIRS-2)IN, TS ADAMS COUNTY QUINCY, IL. SCALE: VERT. _____ HORIZ. _____ DATE 06-03-04 DRAWN BY TMJ CHECKED BY MEB

c:\projects\6653004\typicals.dgn
 2/2/2005
 *REF01