
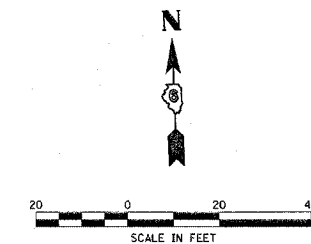
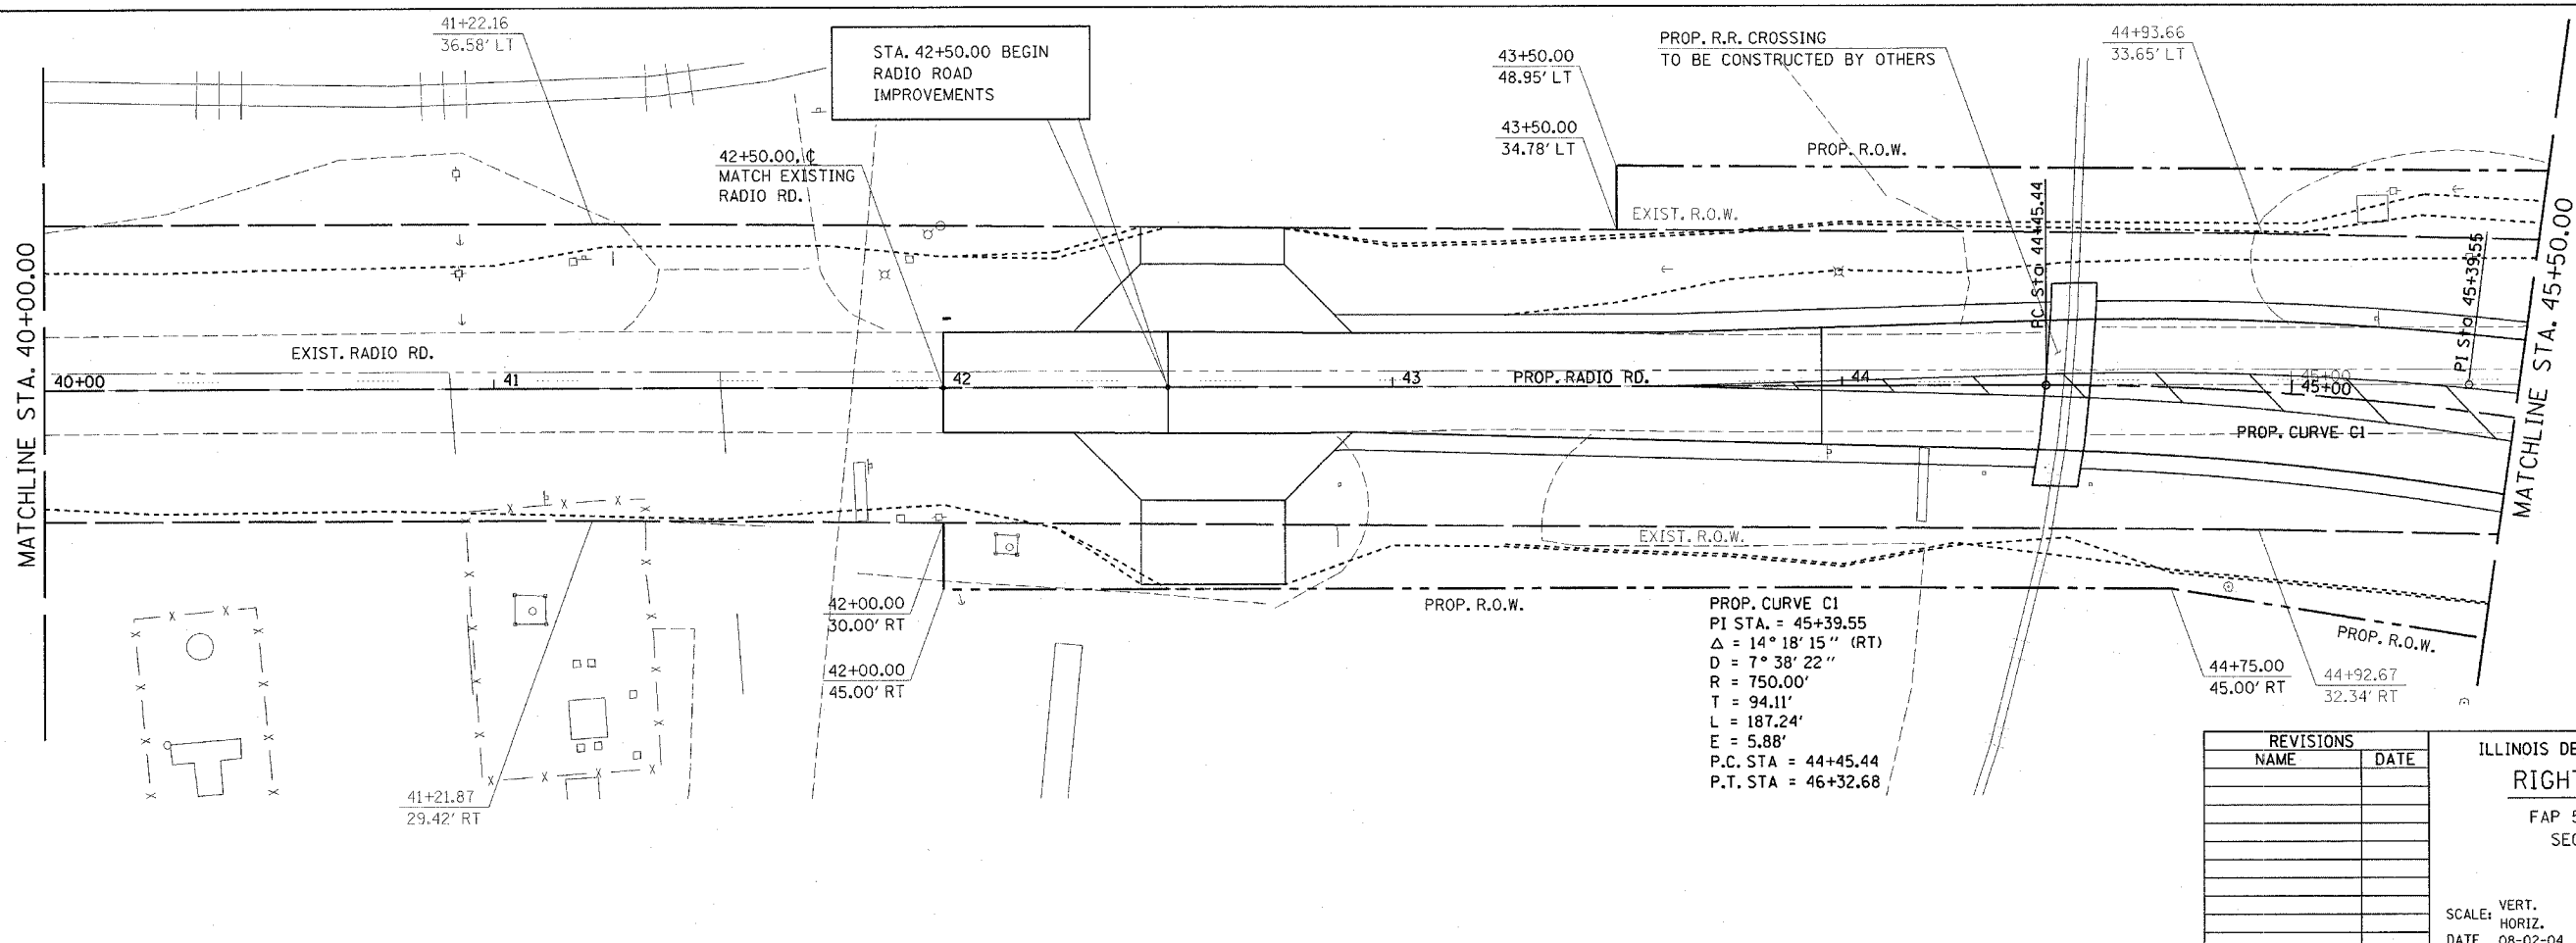
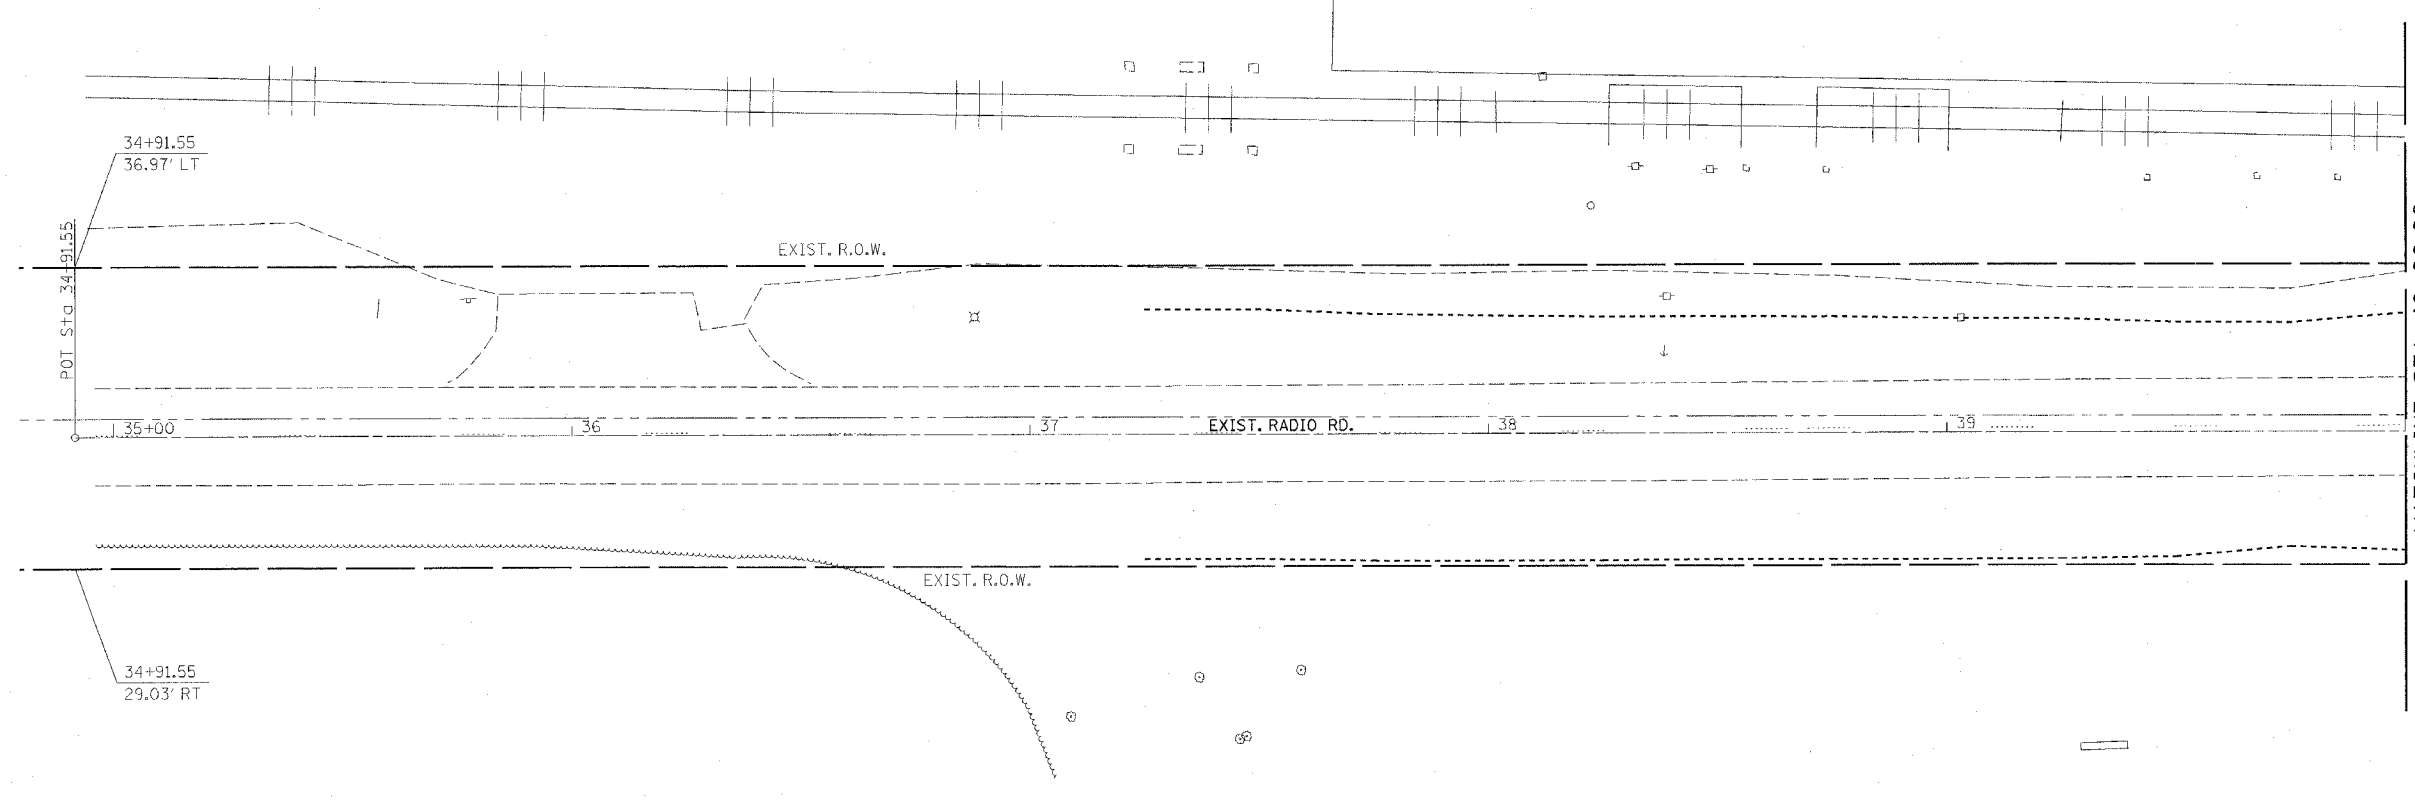


F.A.P. RTE.	SECTION	COUNTY	TOTAL SHEETS	SHEET NO.
502		ADAMS	3/5	56

STA. TO STA.
FED. ROAD DIST. NO. ILLINOIS FED. AID PROJECT

• [53RS-7, P(RS-2)]N, TS
CONTRACT NO. 72897

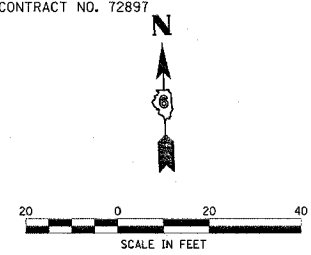

REVISIONS	
NAME	DATE

ILLINOIS DEPARTMENT OF TRANSPORTATION
RIGHT OF WAY DETAILS
FAP 502 (IL 57) & RADIO ROAD
SEC. [53RS-7, P(RS-2)]N, TS
ADAMS COUNTY
QUINCY, IL.

SCALE: VERT. _____
HORIZ. _____
DATE 08-02-04

DRAWN BY T MJ
CHECKED BY MEB

ct:\projects\d653004\prowr\psheets.dgn
2/3/2005
*REF01