


FWL	SURVEYED	BY	DATE
NO. 1	PLOTTED		
NO. 2	TEMP. PAVEMENT		
NO. 3	TRAFFIC LANE		
NO. 4	EXIST. ROW		
NO. 5	AREAS CHECKED		

ORIGINAL	SURVEYED	BY	DATE
NO. 1	PLOTTED		
NO. 2	TEMP. PAVEMENT		
NO. 3	TRAFFIC LANE		
NO. 4	EXIST. ROW		
NO. 5	AREAS CHECKED		

c:\projects\6653004\woolpert\_080204\101010.dwg  
2/3/2005  
\*BELE01

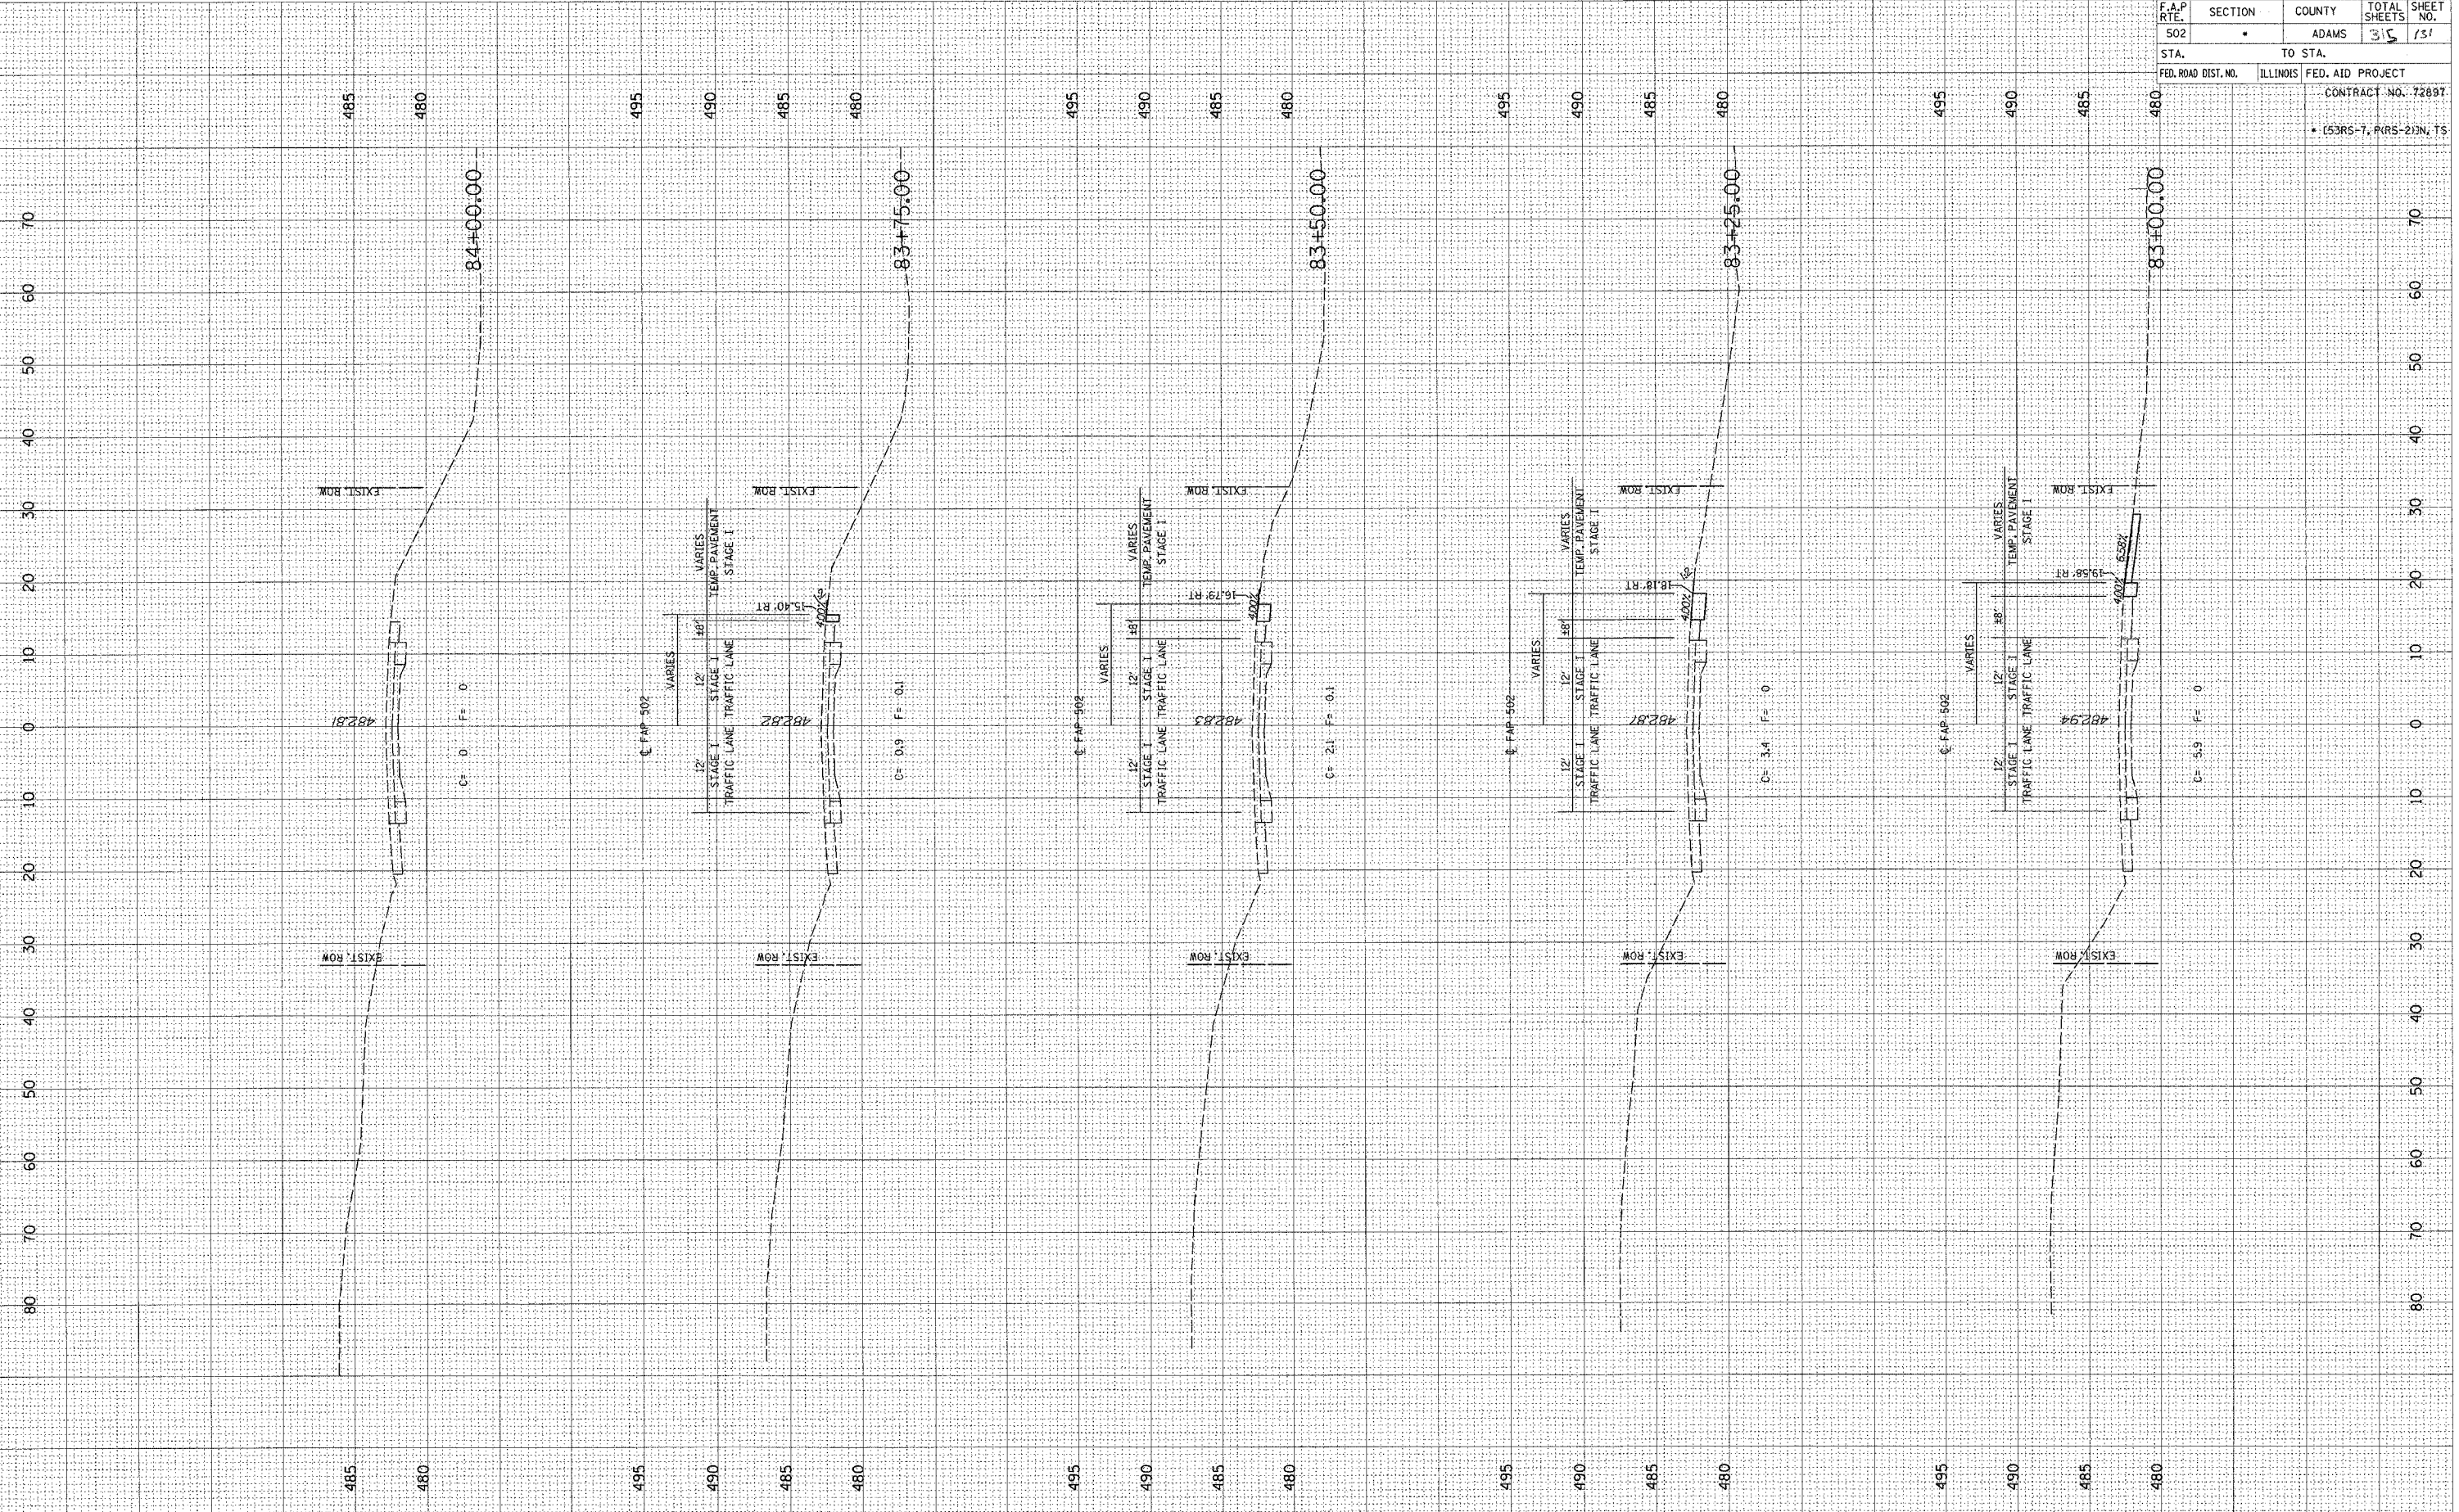

F.A.P. RTE.	SECTION	COUNTY	TOTAL SHEETS	SHEET NO.
502	ADAMS	ADAMS	315	131
STA.	TO STA.			
FED. ROAD DIST. NO.	ILLINOIS	FED. AID PROJECT		
		CONTRACT NO. 72897		
		• (53RS-7, P(RS-2)N, T5		