


FINAL SURVEY SURVEYED PLOTTED TEMPLATE AREAS CHECKED  
 BY: DATE:

ORIGINAL SURVEY SURVEYED PLOTTED TEMPLATE AREAS CHECKED  
 BY: DATE:

c:\projects\0653004\woolpert\_080204\2 XSHT.dgn  
 2/3/2005

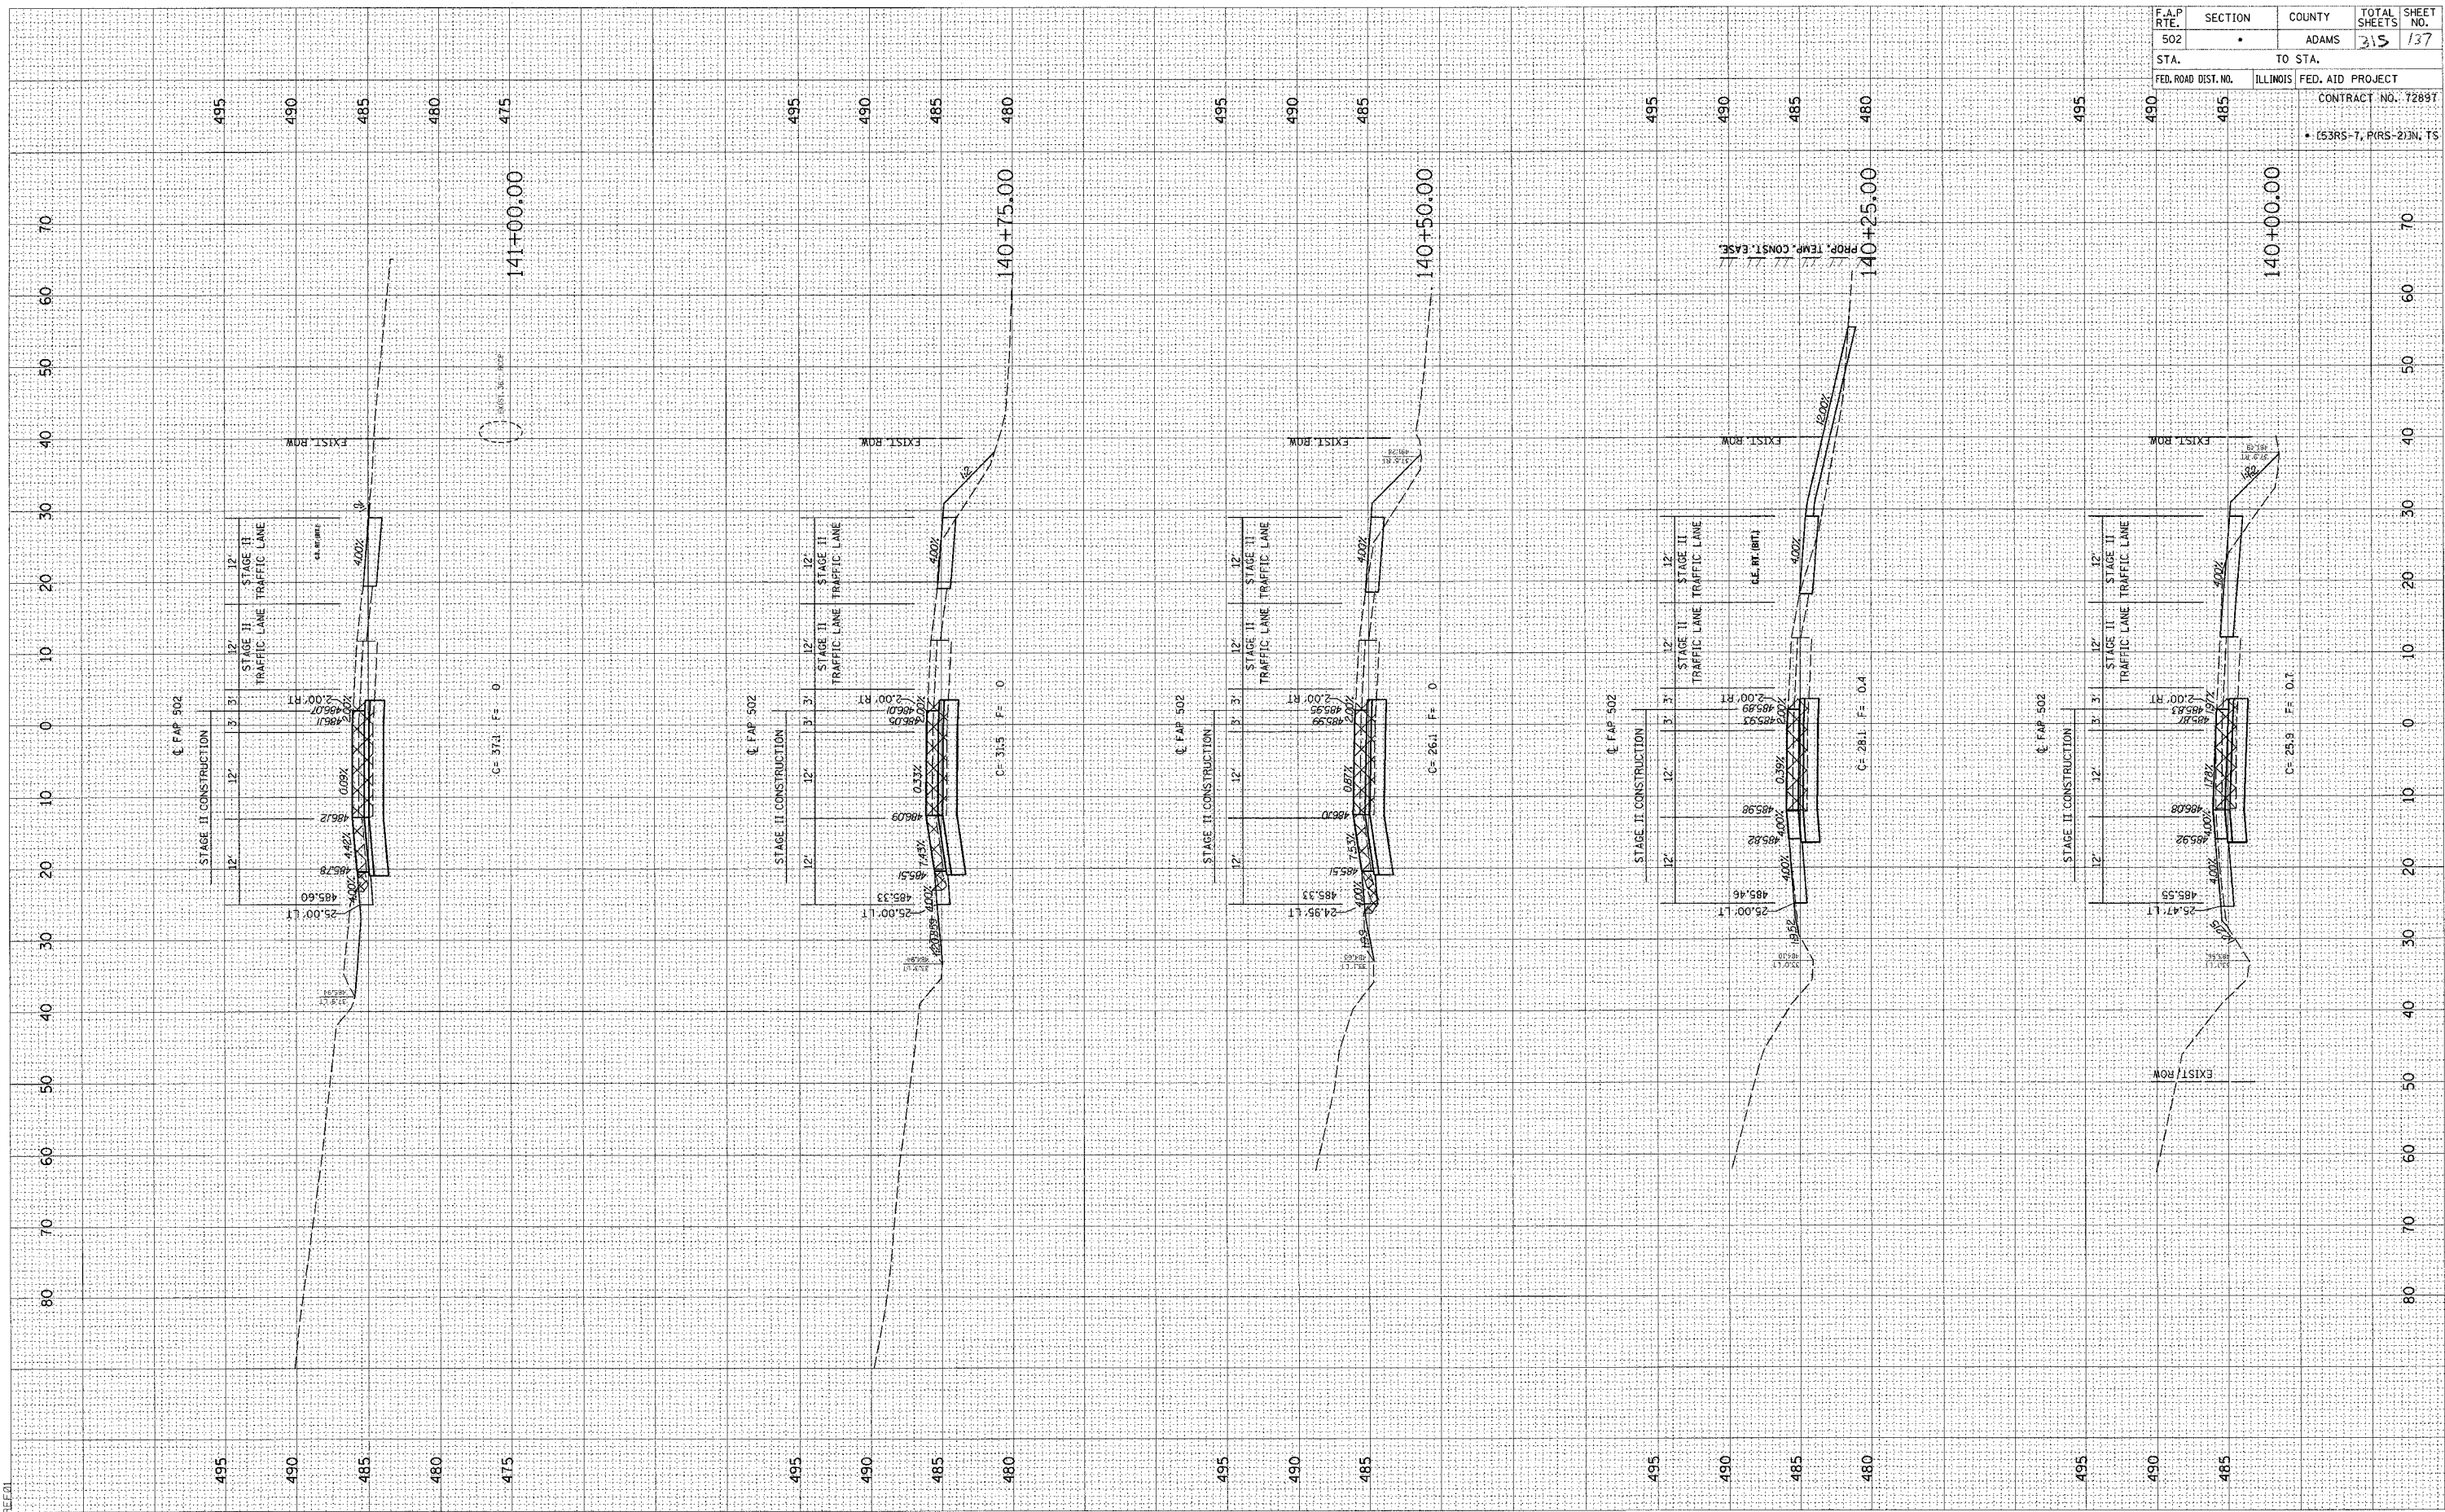

F.A.P. RTE.	SECTION	COUNTY	TOTAL SHEETS	SHEET NO.
502		ADAMS	315	137
STA.	TO STA.			
FED. ROAD DIST. NO.	ILLINOIS	FED. AID PROJECT		
		CONTRACT NO. 7289T		
		• (53RS-7, P(RS-2)N, TS		