


FINAL SURVEY CHECKED BY DATE
 SURVEY PLOTTED BY DATE
 NOTE BOOK TEMPLATE AREAS CHECKED BY DATE

ORIGINAL SURVEY CHECKED BY DATE
 SURVEY PLOTTED BY DATE
 NOTE BOOK TEMPLATE AREAS CHECKED BY DATE

C:\projects\6653004\woolpe\woolpe.t_060204\2\XSHTS\52.XSHTS.DGN
 2/3/2005

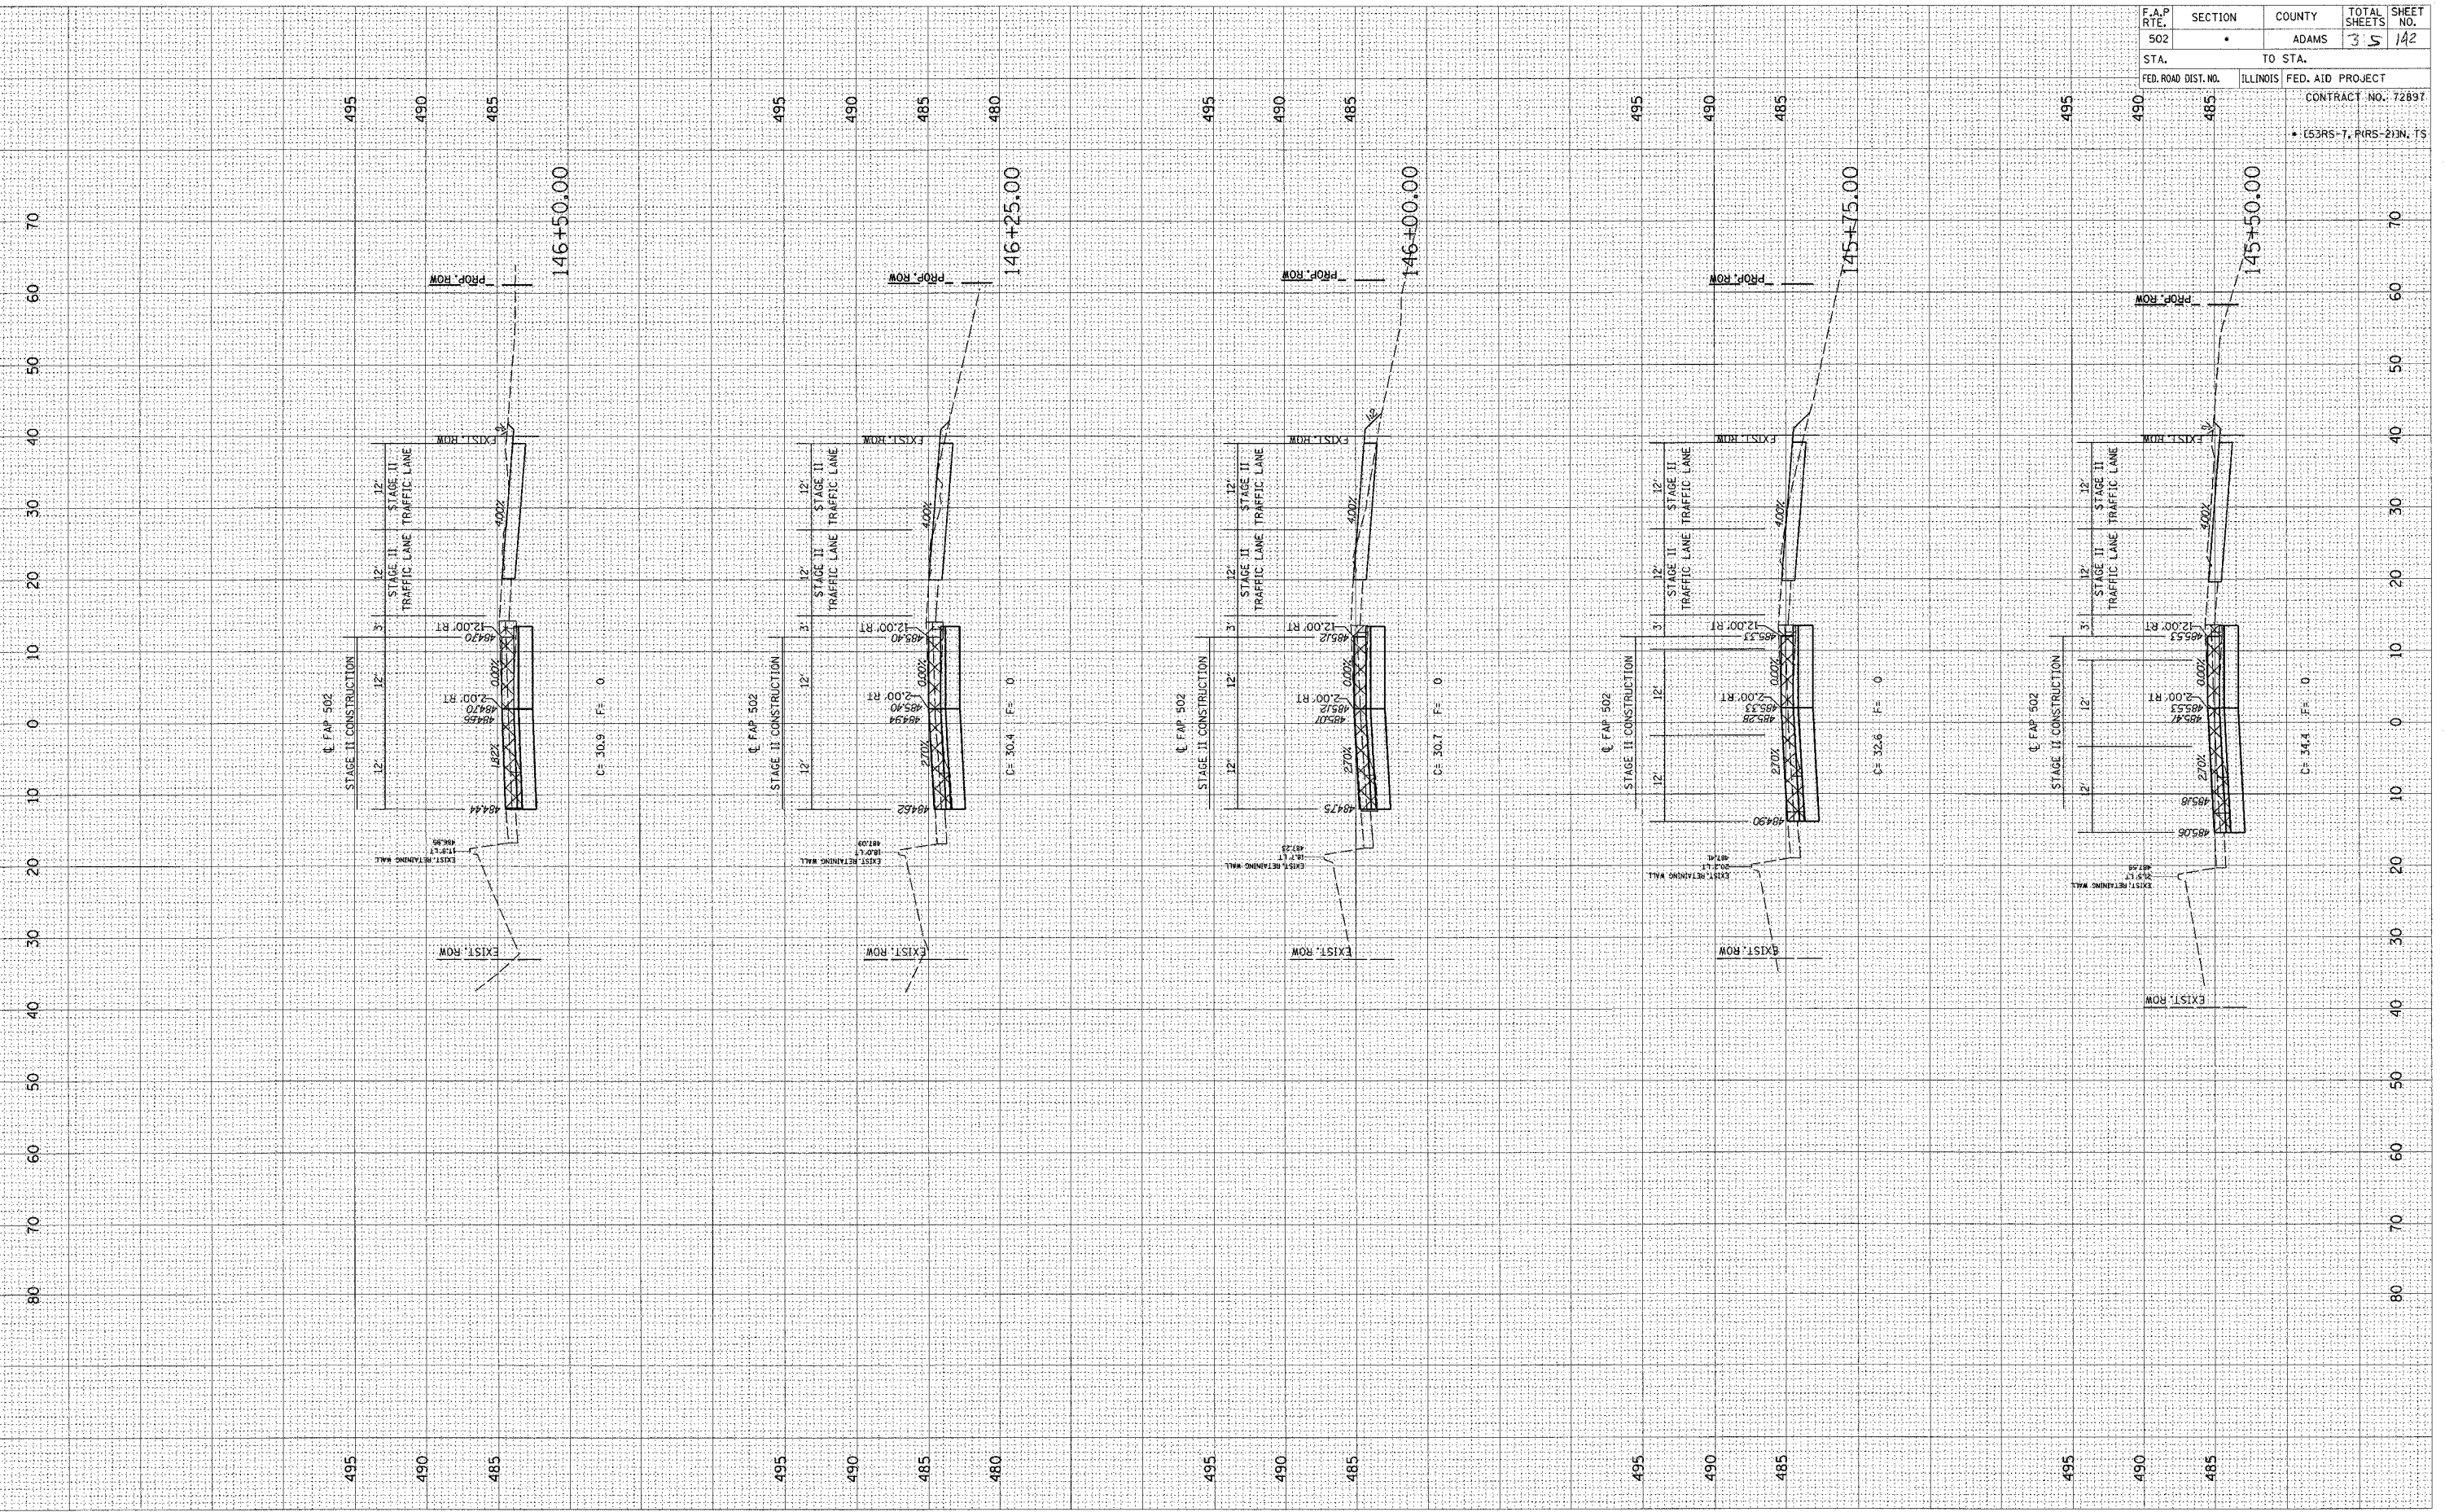

F.A.P. RTE.	SECTION	COUNTY	TOTAL SHEETS	SHEET NO.
502	•	ADAMS	35	142
STA.	TO STA.			
FED. ROAD DIST. NO.	ILLINOIS	FED. AID PROJECT		
		CONTRACT NO. 72897		
		• (53RS-7, PARS-2)N, TS		