


FINAL SURVEY	REVISED SURVEY	BY	DATE
NOTE BOOK	PLOTTED TEMPLATE		
NO.	AREA CHECKED		

ORIGINAL SURVEY	REVISED SURVEY	BY	DATE
NOTE BOOK	PLOTTED TEMPLATE		
NO.	AREA CHECKED		

c:\projects\0653004\woolpert_080204\2 XSHTS.DGN
2/3/2005

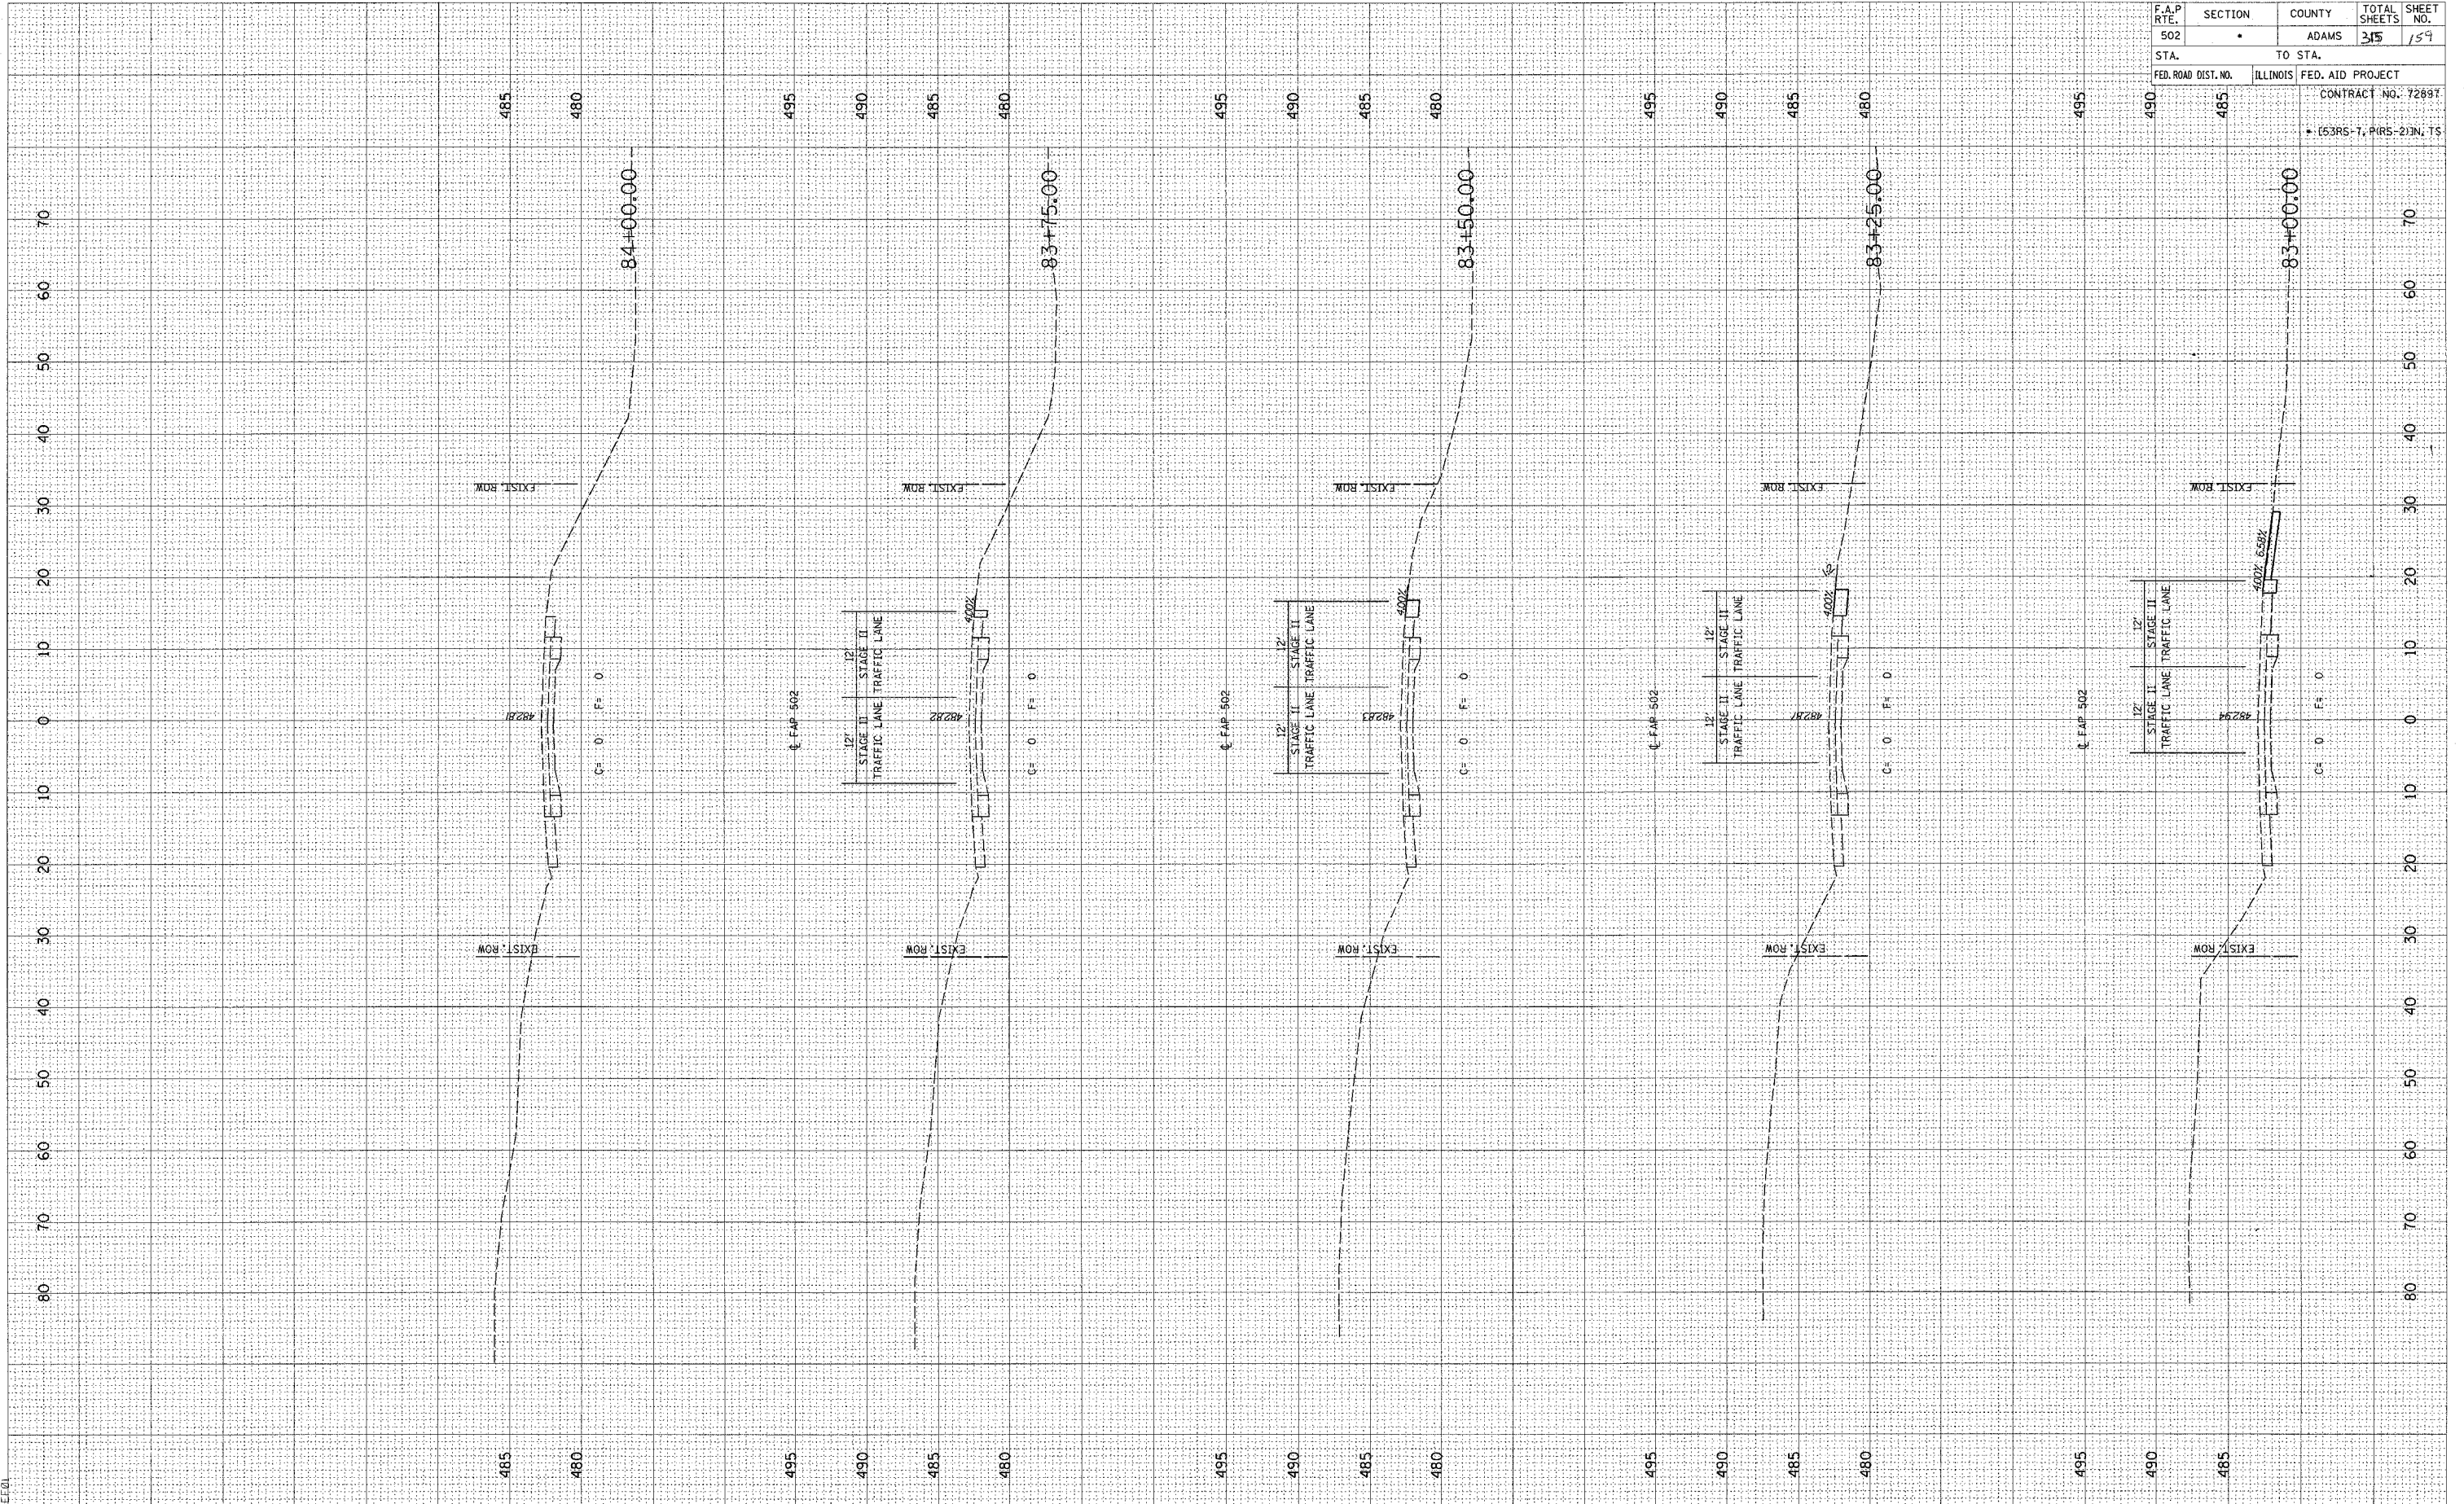

F.A.P. RTE.	SECTION	COUNTY	TOTAL SHEETS	SHEET NO.
502	ADAMS		315	159
STA.	TO STA.		CONTRACT NO. 72697	
FED. ROAD DIST. NO.	ILLINOIS	FED. AID PROJECT	• (53RS-7, PIR5-2)IN, TS	